


Downs Substation Expansion Project

B. PROJECT DESCRIPTION

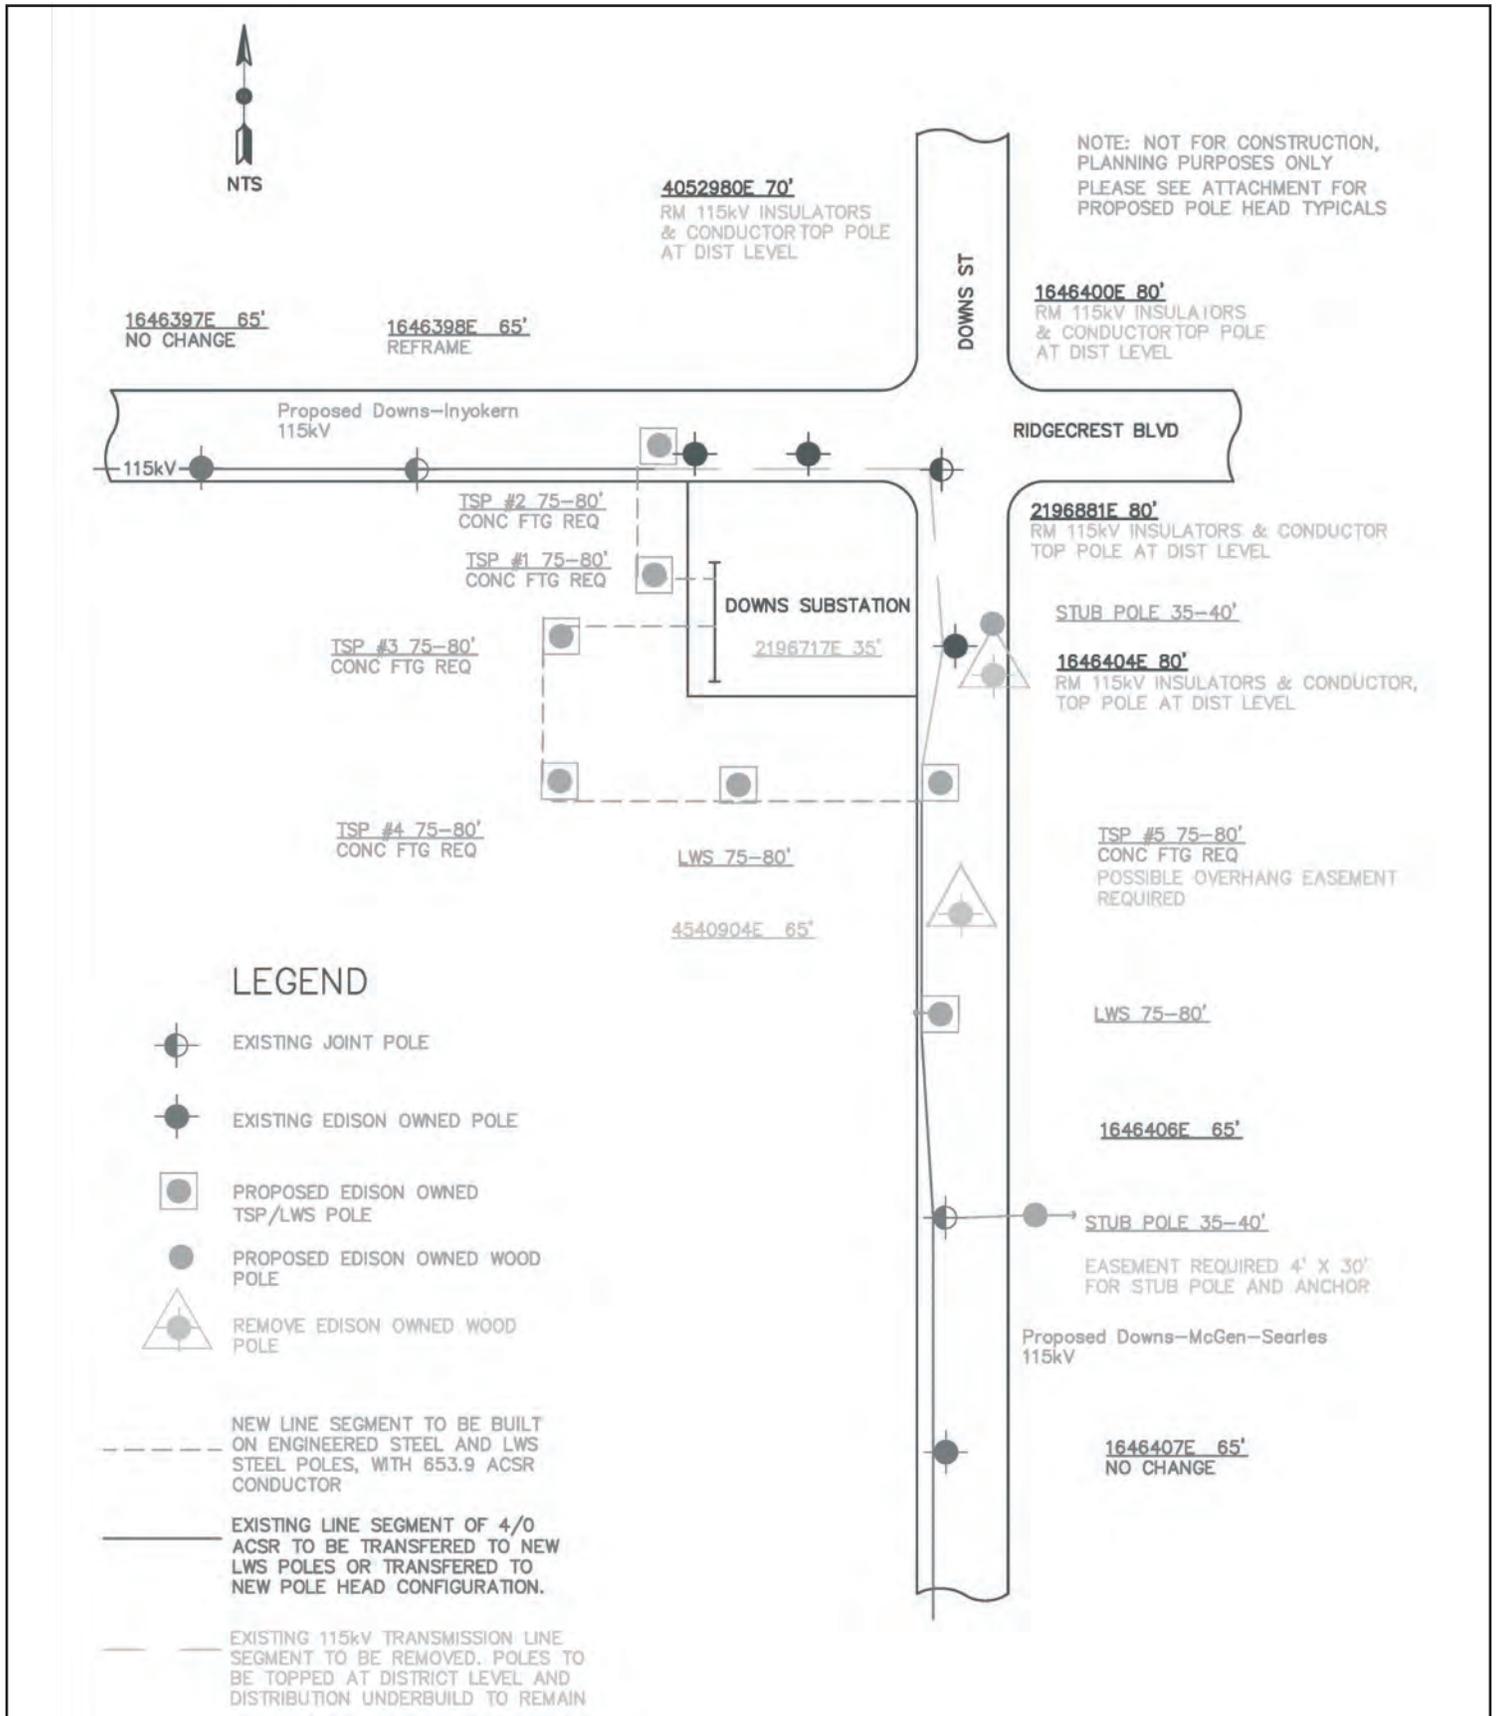

Source: SCE, 2010.

Figure B.1-7  
Proposed Subtransmission Line Route