
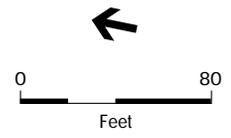


2-30

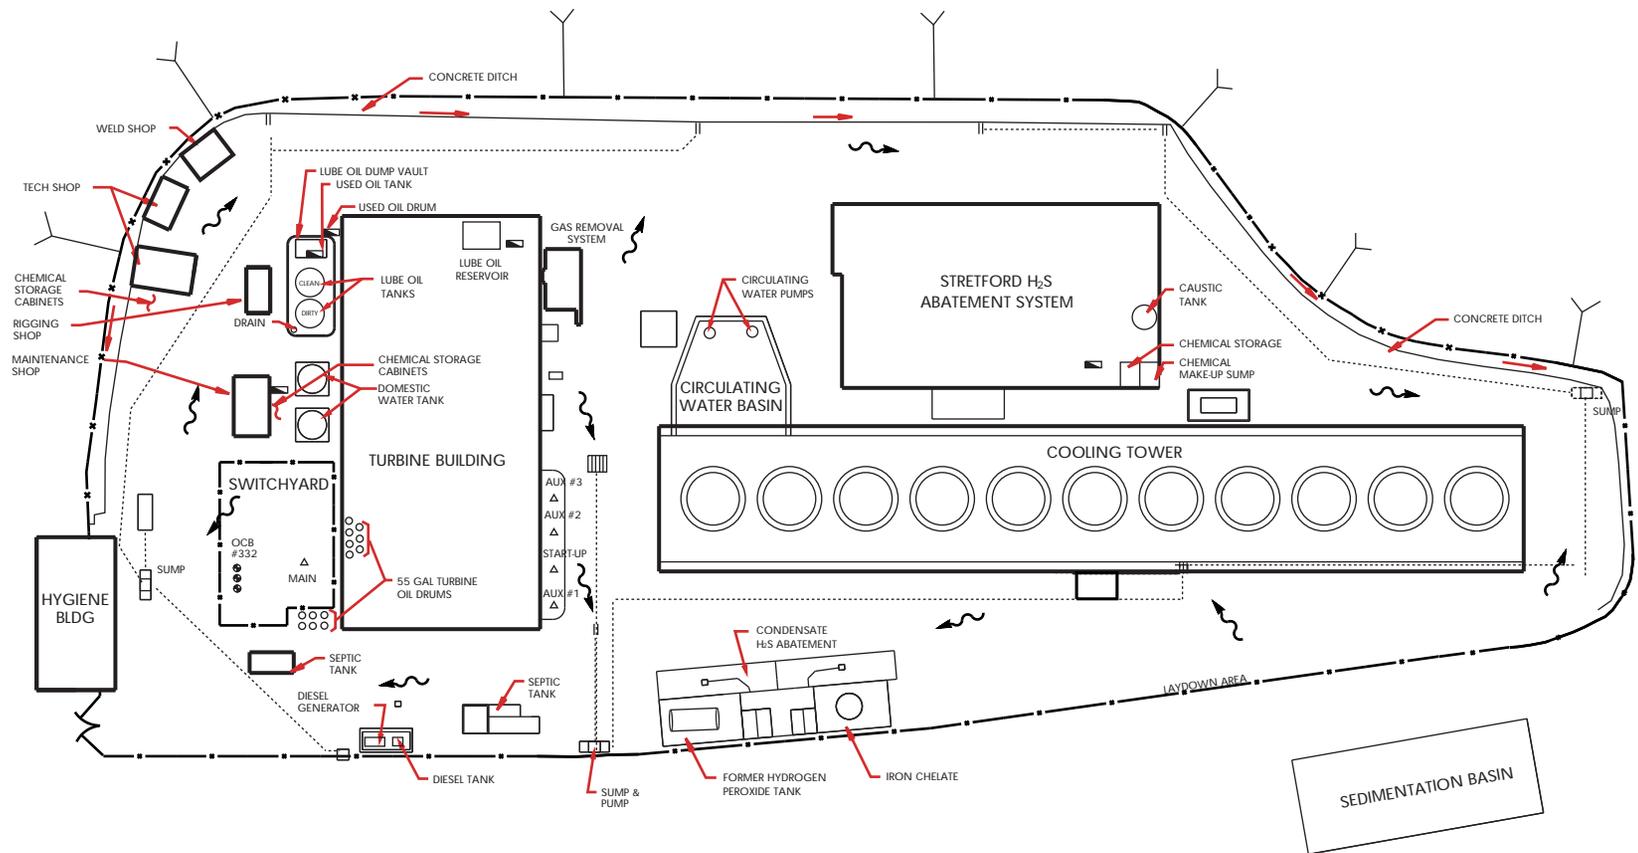

LEGEND	
	SURFACE WATER FLOW
	DRAINAGE DITCH
	CHAIN LINK FENCE
	BUILDING FOOTPRINT
	OIL CIRCUIT BREAKER (OCB)
	TRANSFORMER
	DRAIN PIPE
	CATCH BASIN
	HAZARDOUS WASTE ACCUMULATION AREA

SOURCE: CDM

Divestiture of Electric Generation Assets / 980125 ■

Figure 2.13
 Geysers Power Plant
 Facility Layout Map - Unit 13