


Proposed
(Facing Substation One)

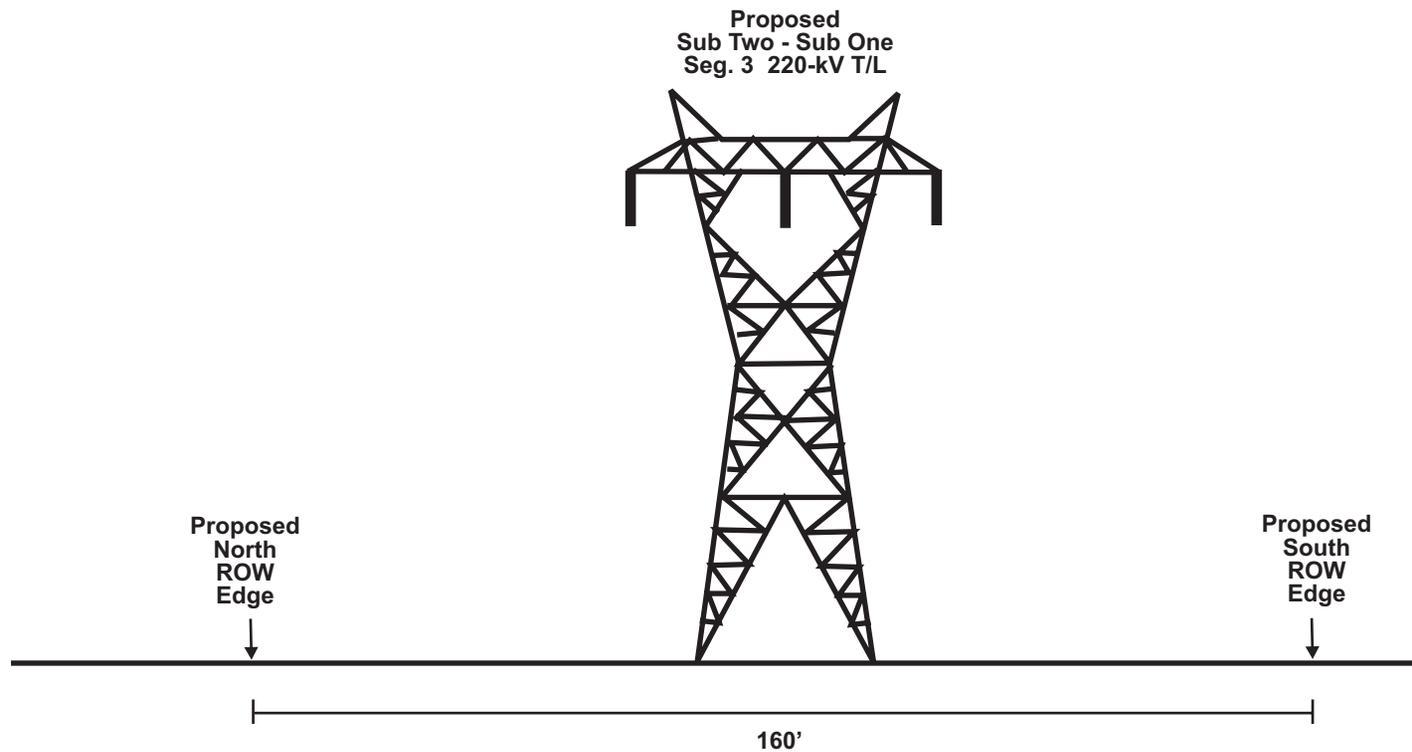

Source: SCE, 2005.

Figure B.2-8
Proposed ROW Configurations
for Mile S3-9.0 to Mile S3-9.6