


Isometric View (10' x 20' x 9'6")

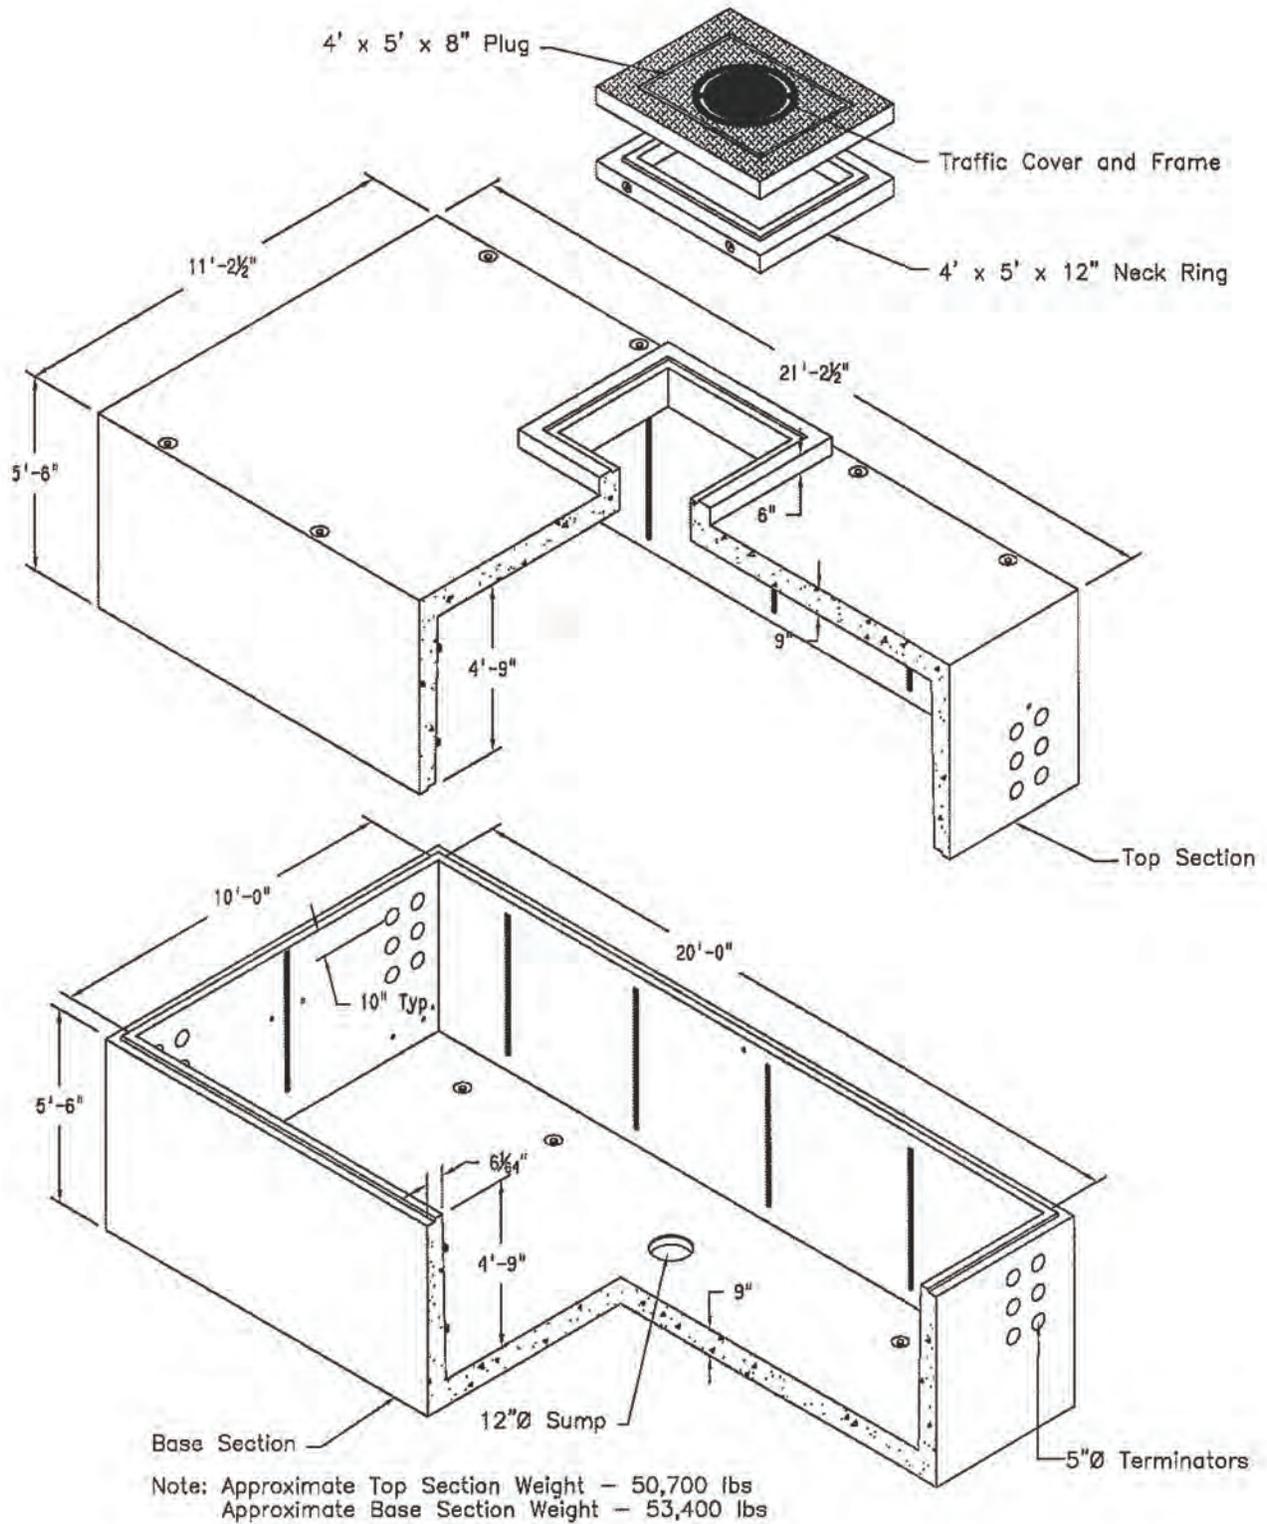

Source: SCE, 2013.

West of Devers Upgrade Project

Figure B-20
Typical Subtransmission Vault