


### TRENCH DETAIL

### TRENCH DETAIL

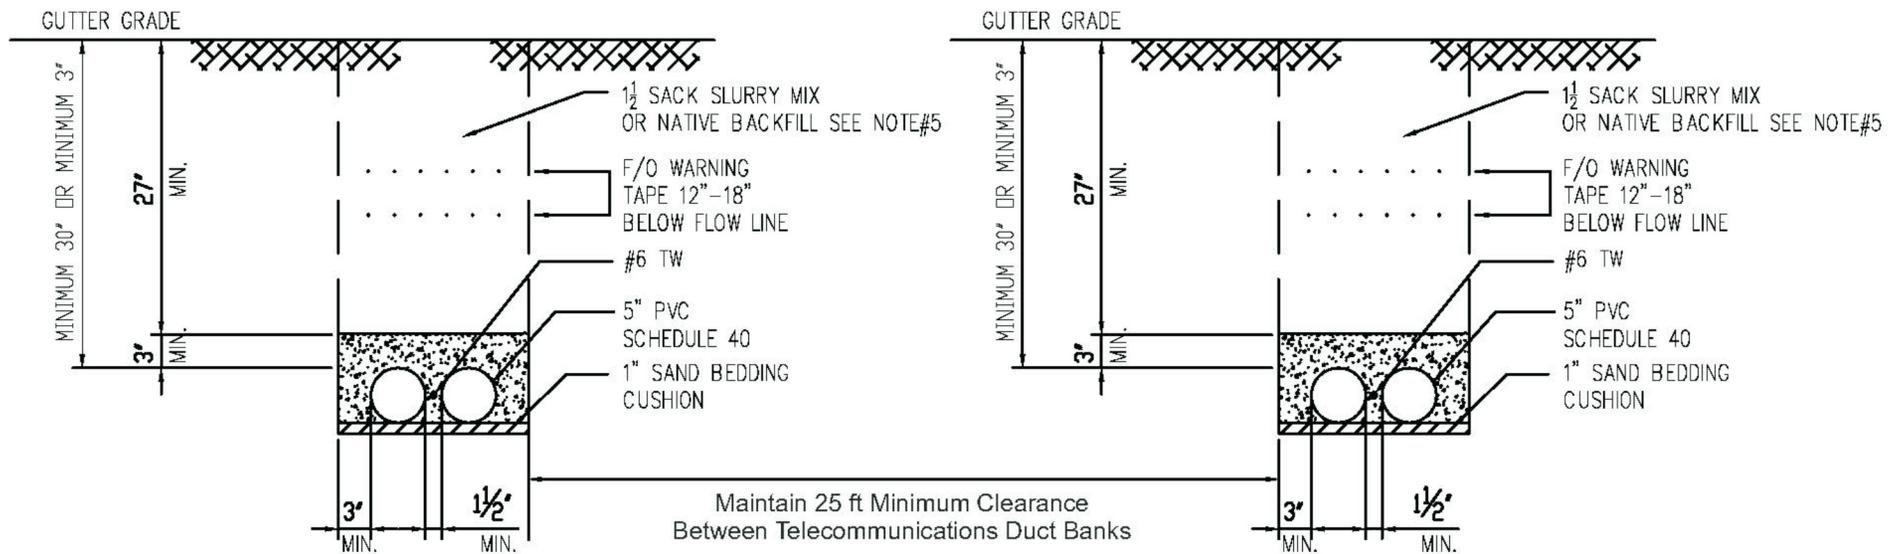

Source: SCE, 2013.

West of Devers Upgrade Project

Figure B-23  
Typical Telecommunications  
Duct Bank