

*Southern California Edison*  
**San Joaquin Cross Valley Loop Project A.08-05-039**

**DATA REQUEST SET SJXVL CPUC-ED-01**

**To:** ENERGY DIVISION  
**Prepared by:** Donald E. Wright  
**Title:** Project Manager, Land Acquisition  
**Dated:** 06/17/2008

---

**Question 10:**

***Right-of-Way Requirements***

Identify the location of properties likely to require acquisition.

**Response to Question 10:**

The attachments contains the list of parcels identified for likely easement acquisition and one fee acquisition plus maps showing APNs and the route.

**San Joaquin Cross Valley Loop Transmission Project  
Alternative 1 Proposed Route (03-07-2008 REV 2)  
300' Ownership Listing Date: 03-26-2008 Revision #1**


APN	BOOK & PAGE
101-070-003	101-07
101-070-004	101-07
101-100-005	101-10
101-100-006	101-10
101-100-009	101-10
101-320-070	101-32
101-330-059	101-33
111-190-002	111-19
111-190-014	111-19
111-190-022	111-19
111-190-026	111-19
111-220-023	111-22
111-230-004	111-23
111-230-008	111-23
111-230-009	111-23
111-230-011	111-23
111-240-006	111-24
111-240-009	111-24
111-240-016	111-24
111-240-018	111-24
111-240-020	111-24
111-270-010	111-27
111-270-012	111-27
111-270-018	111-27
111-270-038	111-27
111-270-043	111-27
111-270-046	111-27
112-150-007	112-15
112-150-010	112-15
112-150-018	112-15
112-150-024	112-15
112-160-021	112-16
112-200-011	112-20
112-200-012	112-20
112-200-017	112-20
112-200-030	112-20
113-010-009	113-01
113-010-011	113-01
113-180-003	113-18
113-180-006	113-18
113-200-001	113-20
113-200-002	113-20
113-210-013	113-21

SOURCE: FIRST AMERICAN REAL ESTATE  
DATA LAST UPDATED: (03-10-2008)

**San Joaquin Cross Valley Loop Transmission Project  
Alternative 1 Proposed Route (03-07-2008 REV 2)  
300' Ownership Listing Date: 03-26-2008 Revision #1**

<b>APN</b>	<b>BOOK &amp; PAGE</b>
113-210-015	113-21
113-210-018	113-21
113-210-026	113-21
113-250-001	113-25
113-250-003	113-25
113-250-019	113-25
113-250-026	113-25
113-250-065	113-25
113-260-020	113-26
113-260-021	113-26
113-270-005	113-27
113-270-006	113-27
113-270-018	113-27
113-280-005	113-28
113-280-008	113-28
113-280-009	113-28
113-280-010	113-28
113-290-011	113-29
113-290-014	113-29
113-290-021	113-29
113-330-026	113-33
113-350-032	113-35
113-350-038	113-35
113-360-001	113-36
115-010-002	115-01
115-010-011	115-01
115-010-027	115-01
115-020-001	115-02
115-160-001	115-16
115-160-010	115-16
115-170-011	115-17
115-190-002	115-19
115-190-011	115-19
115-190-012	115-19
127-030-035	127-03
127-030-036	127-03
128-260-001	128-26
128-260-005	128-26
128-260-007	128-26
128-260-009	128-26
128-260-011	128-26
128-260-012	128-26

SOURCE: FIRST AMERICAN REAL ESTATE  
DATA LAST UPDATED: (03-10-2008)

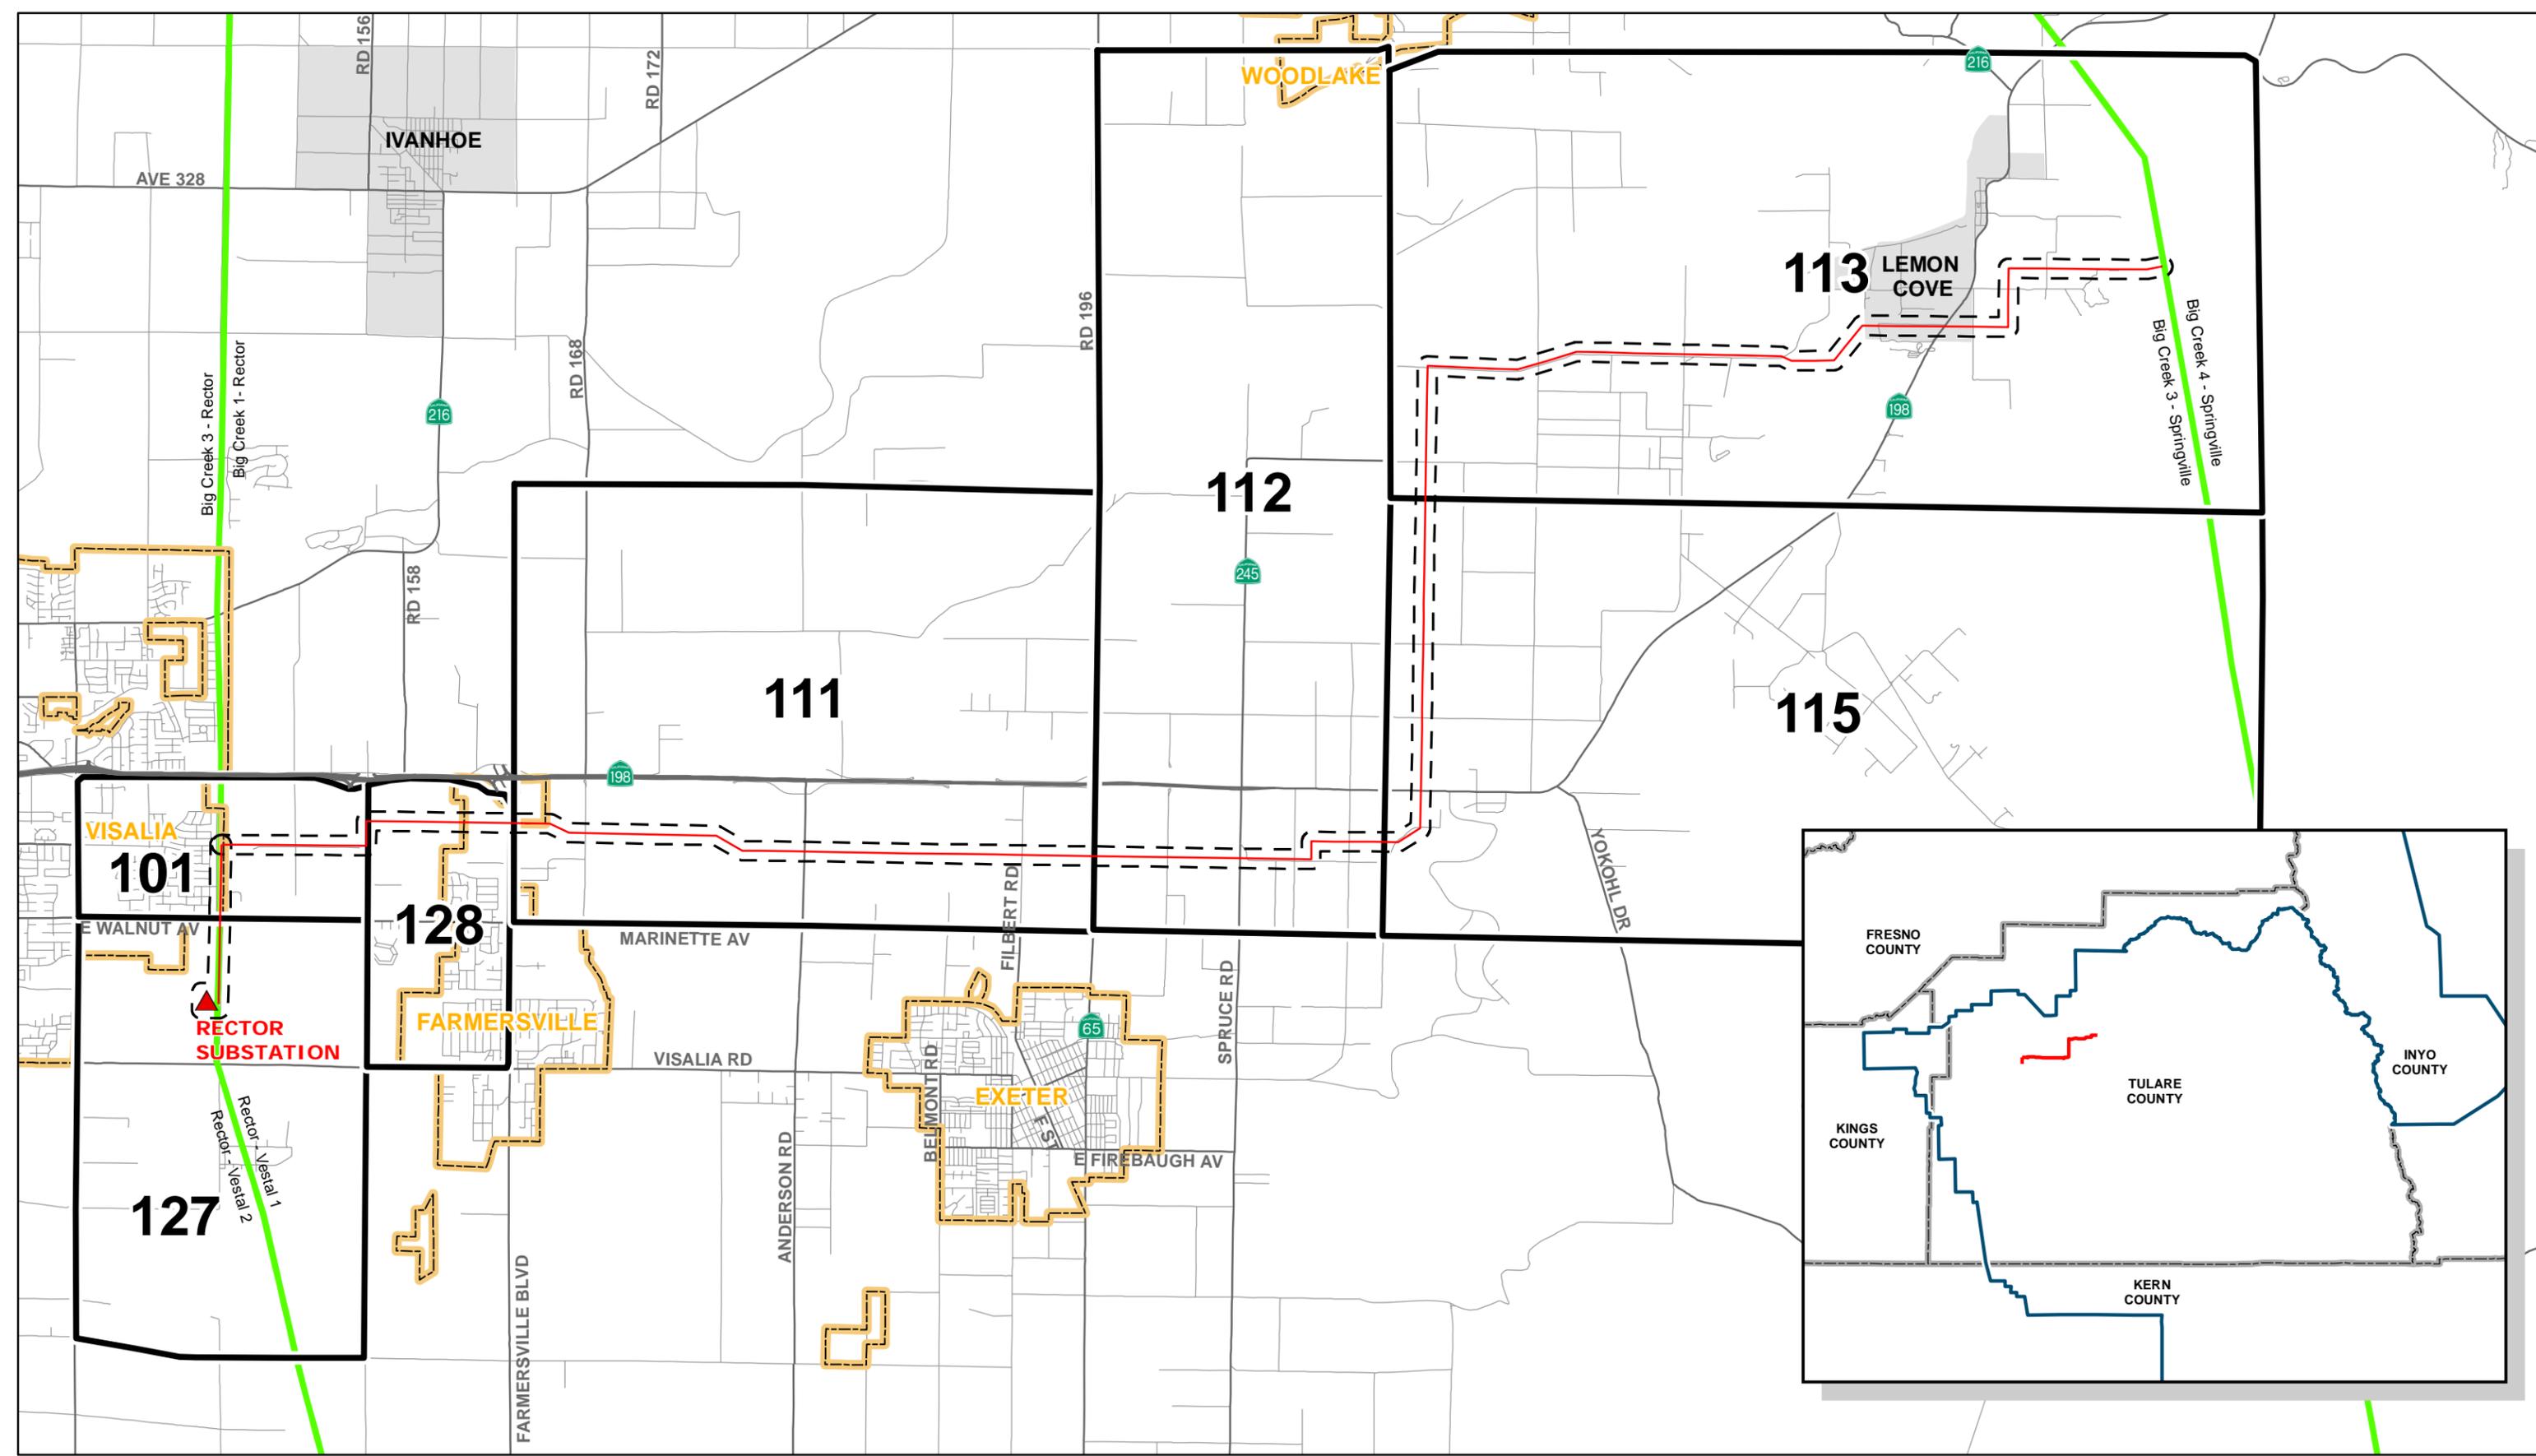


- Alternative 1 Proposed Route Centerline
- 300 Ft. Radius Line
- Existing 220kV Circuits
- Assessor Book
- City Boundary (TBM, 2007)
- SCE Territory Boundary

**San Joaquin Cross Valley Loop Transmission Project**  
**Alternative 1 Proposed Route (03-07-2008 REV 2)**  
**300 Ft. Radius Ownership Listing**  
**Date: 03-26-2008 Revision #1**

Assessor Book Key Map  
 Tulare County, CA  
 Thomas Bros. Maps is a registered trademark of Rand McNally & Company.  
 Reproduced with permission granted by Rand McNally  
 & Company. © Rand McNally & Company. All rights reserved.

**Note: The proposed transmission line route depicted on this map is based on preliminary engineering and is subject to change based upon final engineering as well as regulatory review and approval.**

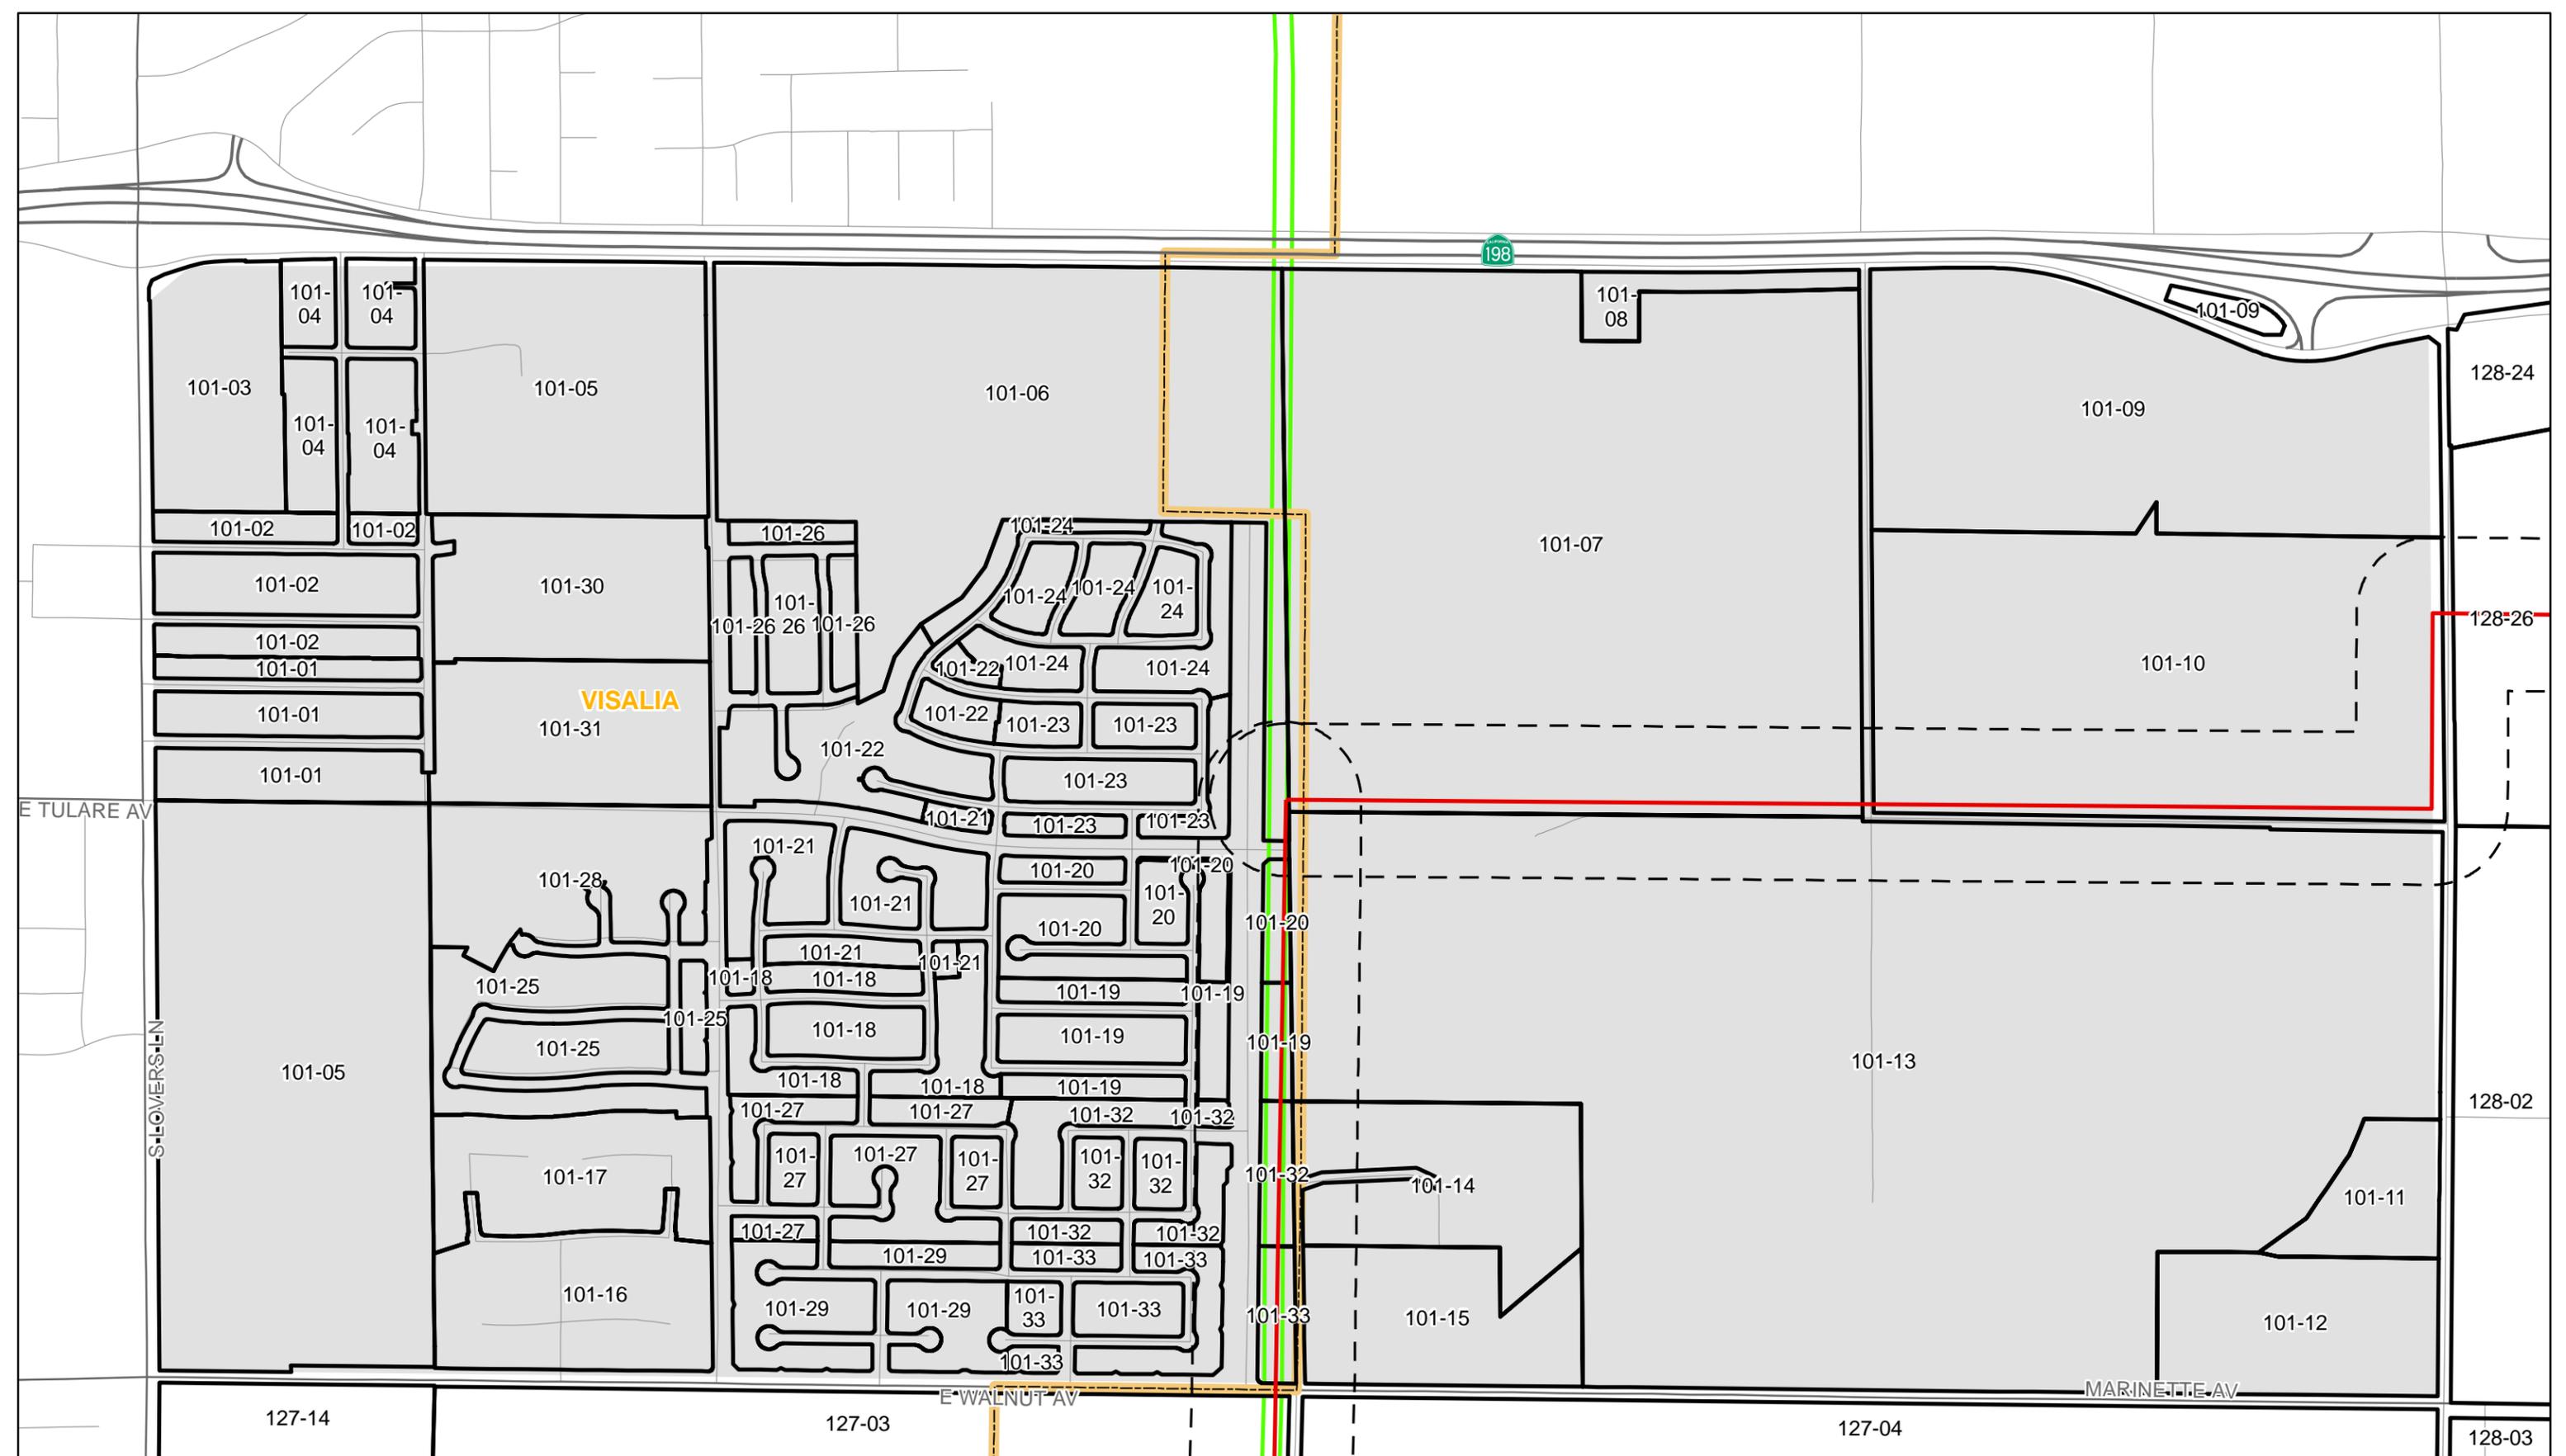

- Alternative 1 Proposed Route Centerline
- 300 Ft. Radius Line
- Existing 220kV Circuits
- Assessor Book & Page
- City Boundary (TBM, 2007)

**San Joaquin Cross Valley Loop Transmission Project**  
**Alternative 1 Proposed Route (03-07-2008 REV 2)**  
**300 Ft. Radius Ownership Listing**  
**Date: 03-26-2008 Revision #1**


Thomas Bros. Maps is a registered trademark of Rand McNally & Company.  
 Reproduced with permission granted by Rand McNally  
 & Company. © Rand McNally & Company. All rights reserved.

Assessor Book & Page 101  
 Key Map  
 Tulare County, CA

**Note: The proposed transmission line route depicted on this map is based on preliminary engineering and is subject to change based upon final engineering as well as regulatory review and approval.**

Bk. 103

006-198  
006-211  
153-024

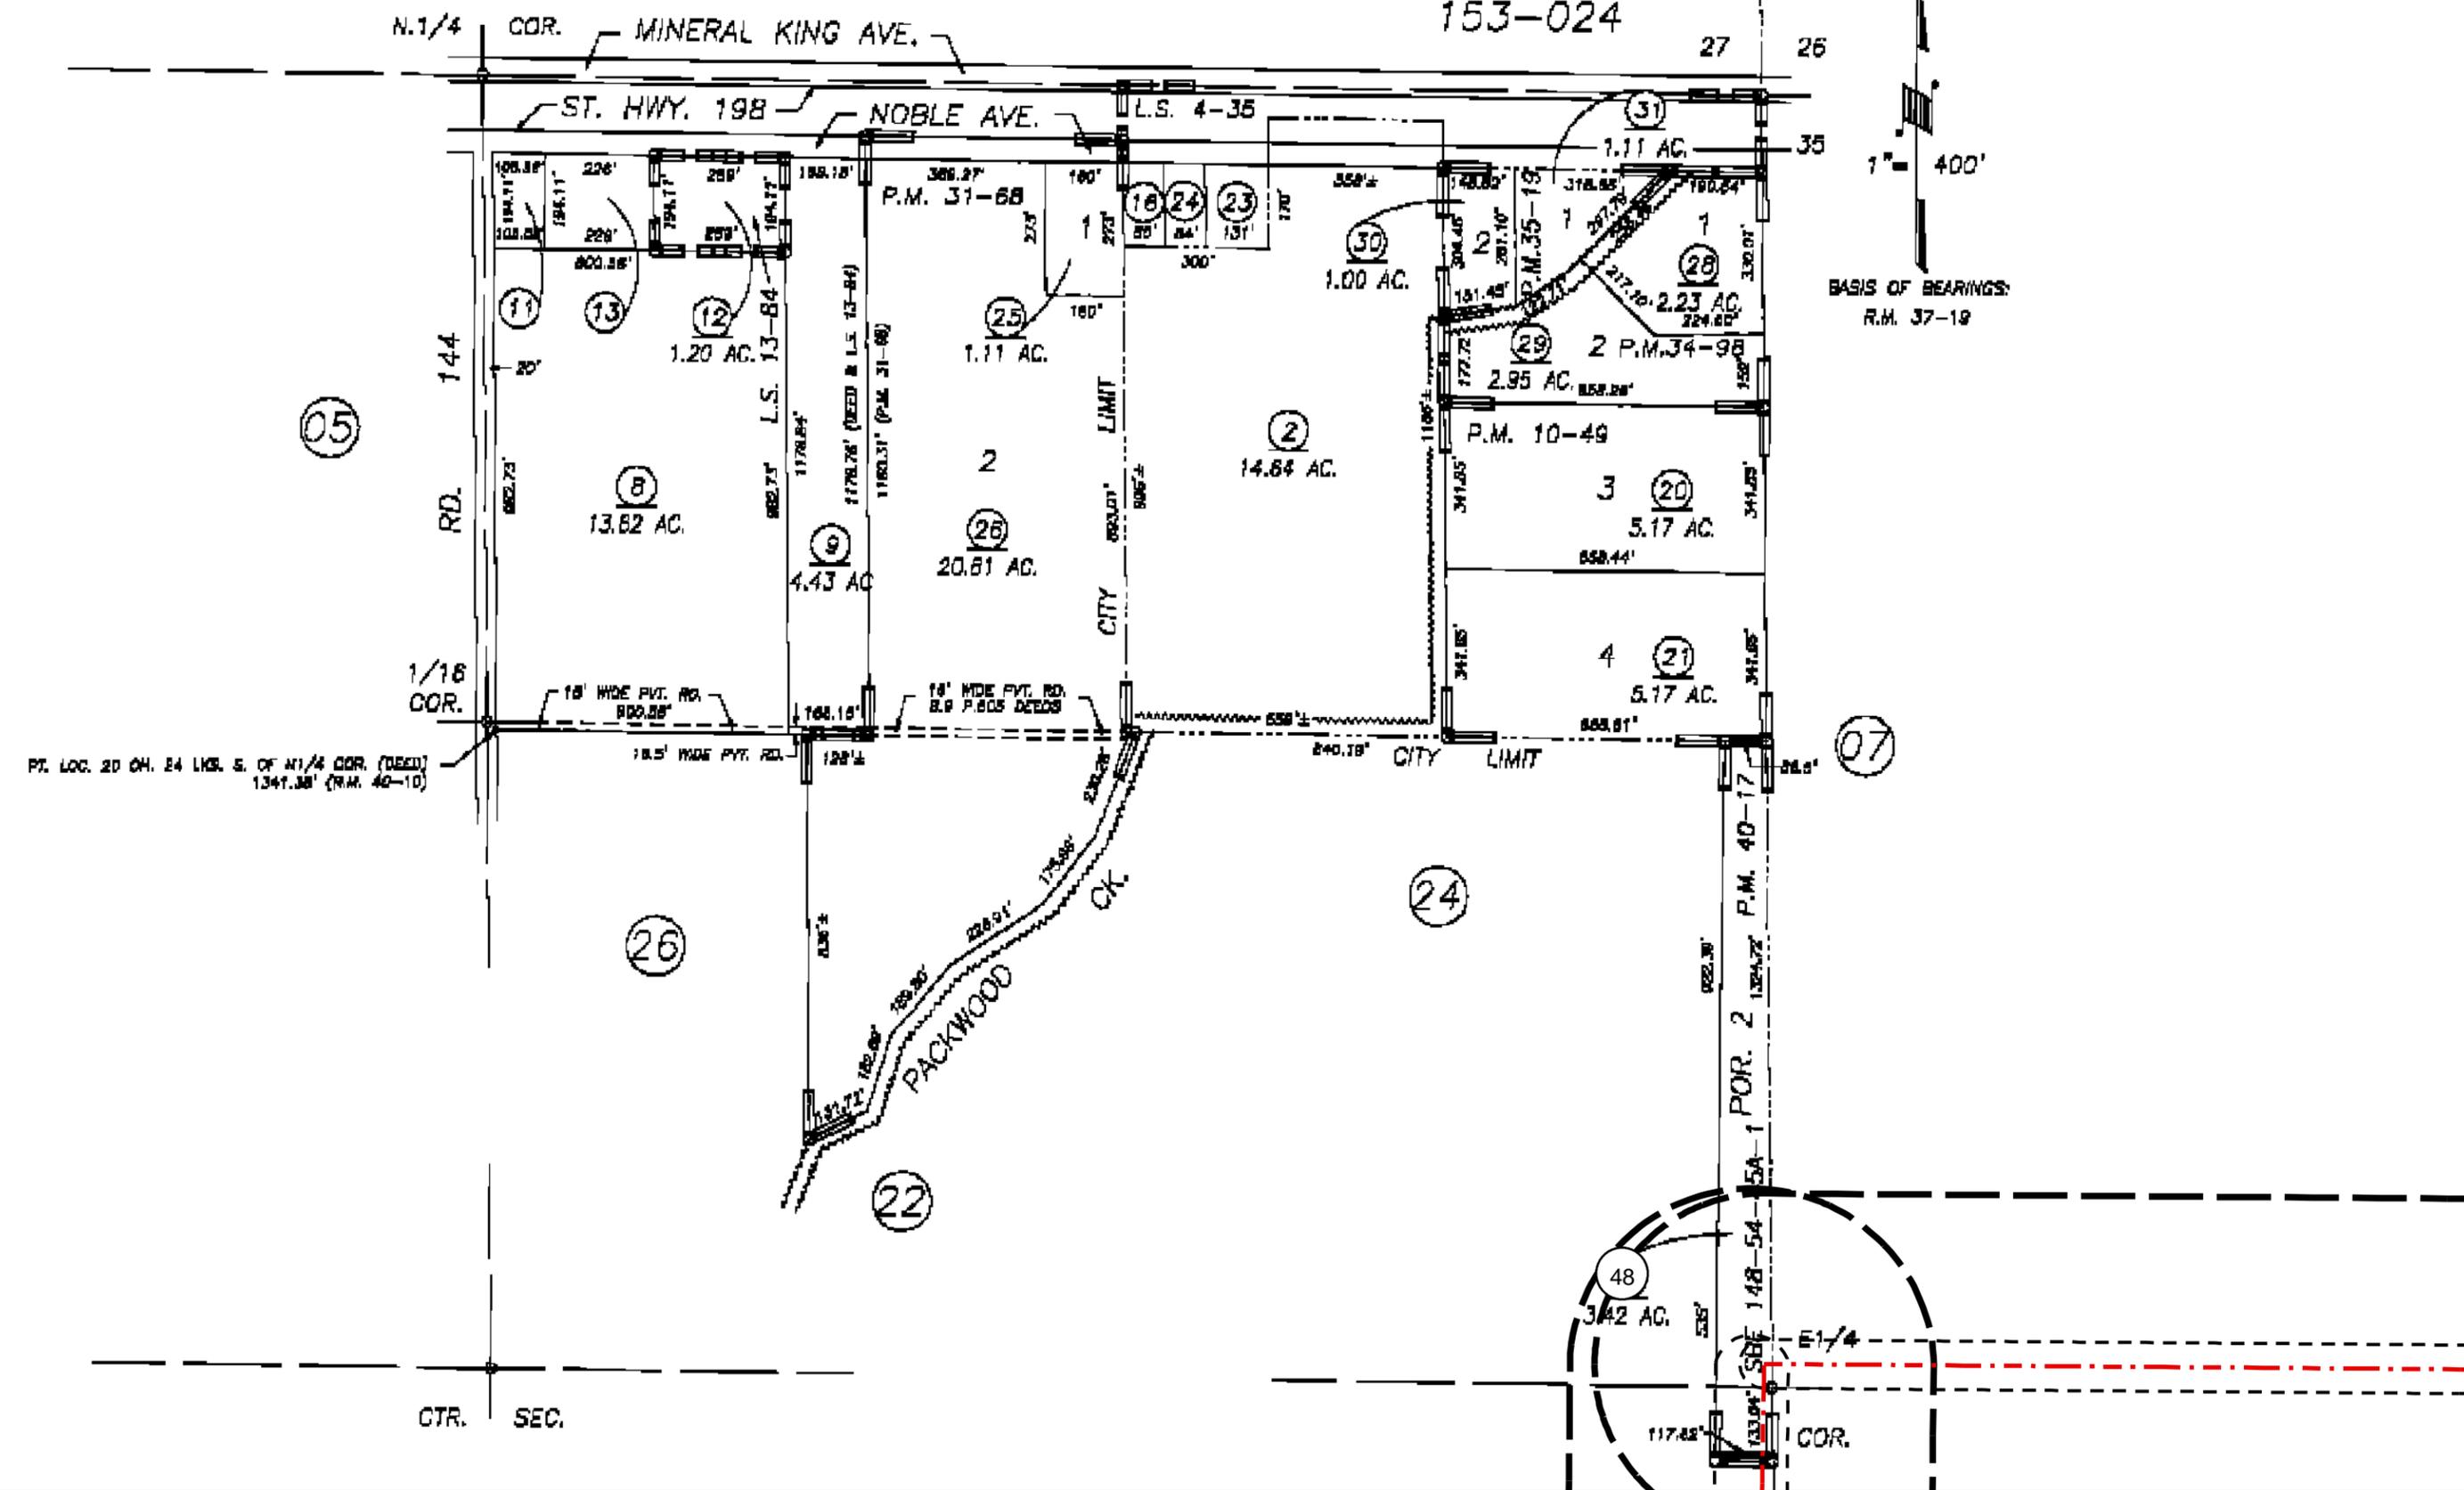


- - - Proposed Route Centerline (03-07-2008 REV 2)  
 100 Ft./150 Ft. Right of Way  
 300 Ft. Radius Line

**San Joaquin Cross Valley Loop Transmission Project**  
**Alternative 1 Proposed Route 300 Ft. Ownership Listing**  
 Date: 03-26-2008 Revision #1

Map Source: Assessor Maps, County of Tulare, CA  
 0 95 190 380 Feet


101-06  
 Tulare County, CA

Note: The proposed transmission line route depicted on this map is based on preliminary engineering and is subject to change based upon final engineering as well as regulatory review and approval.

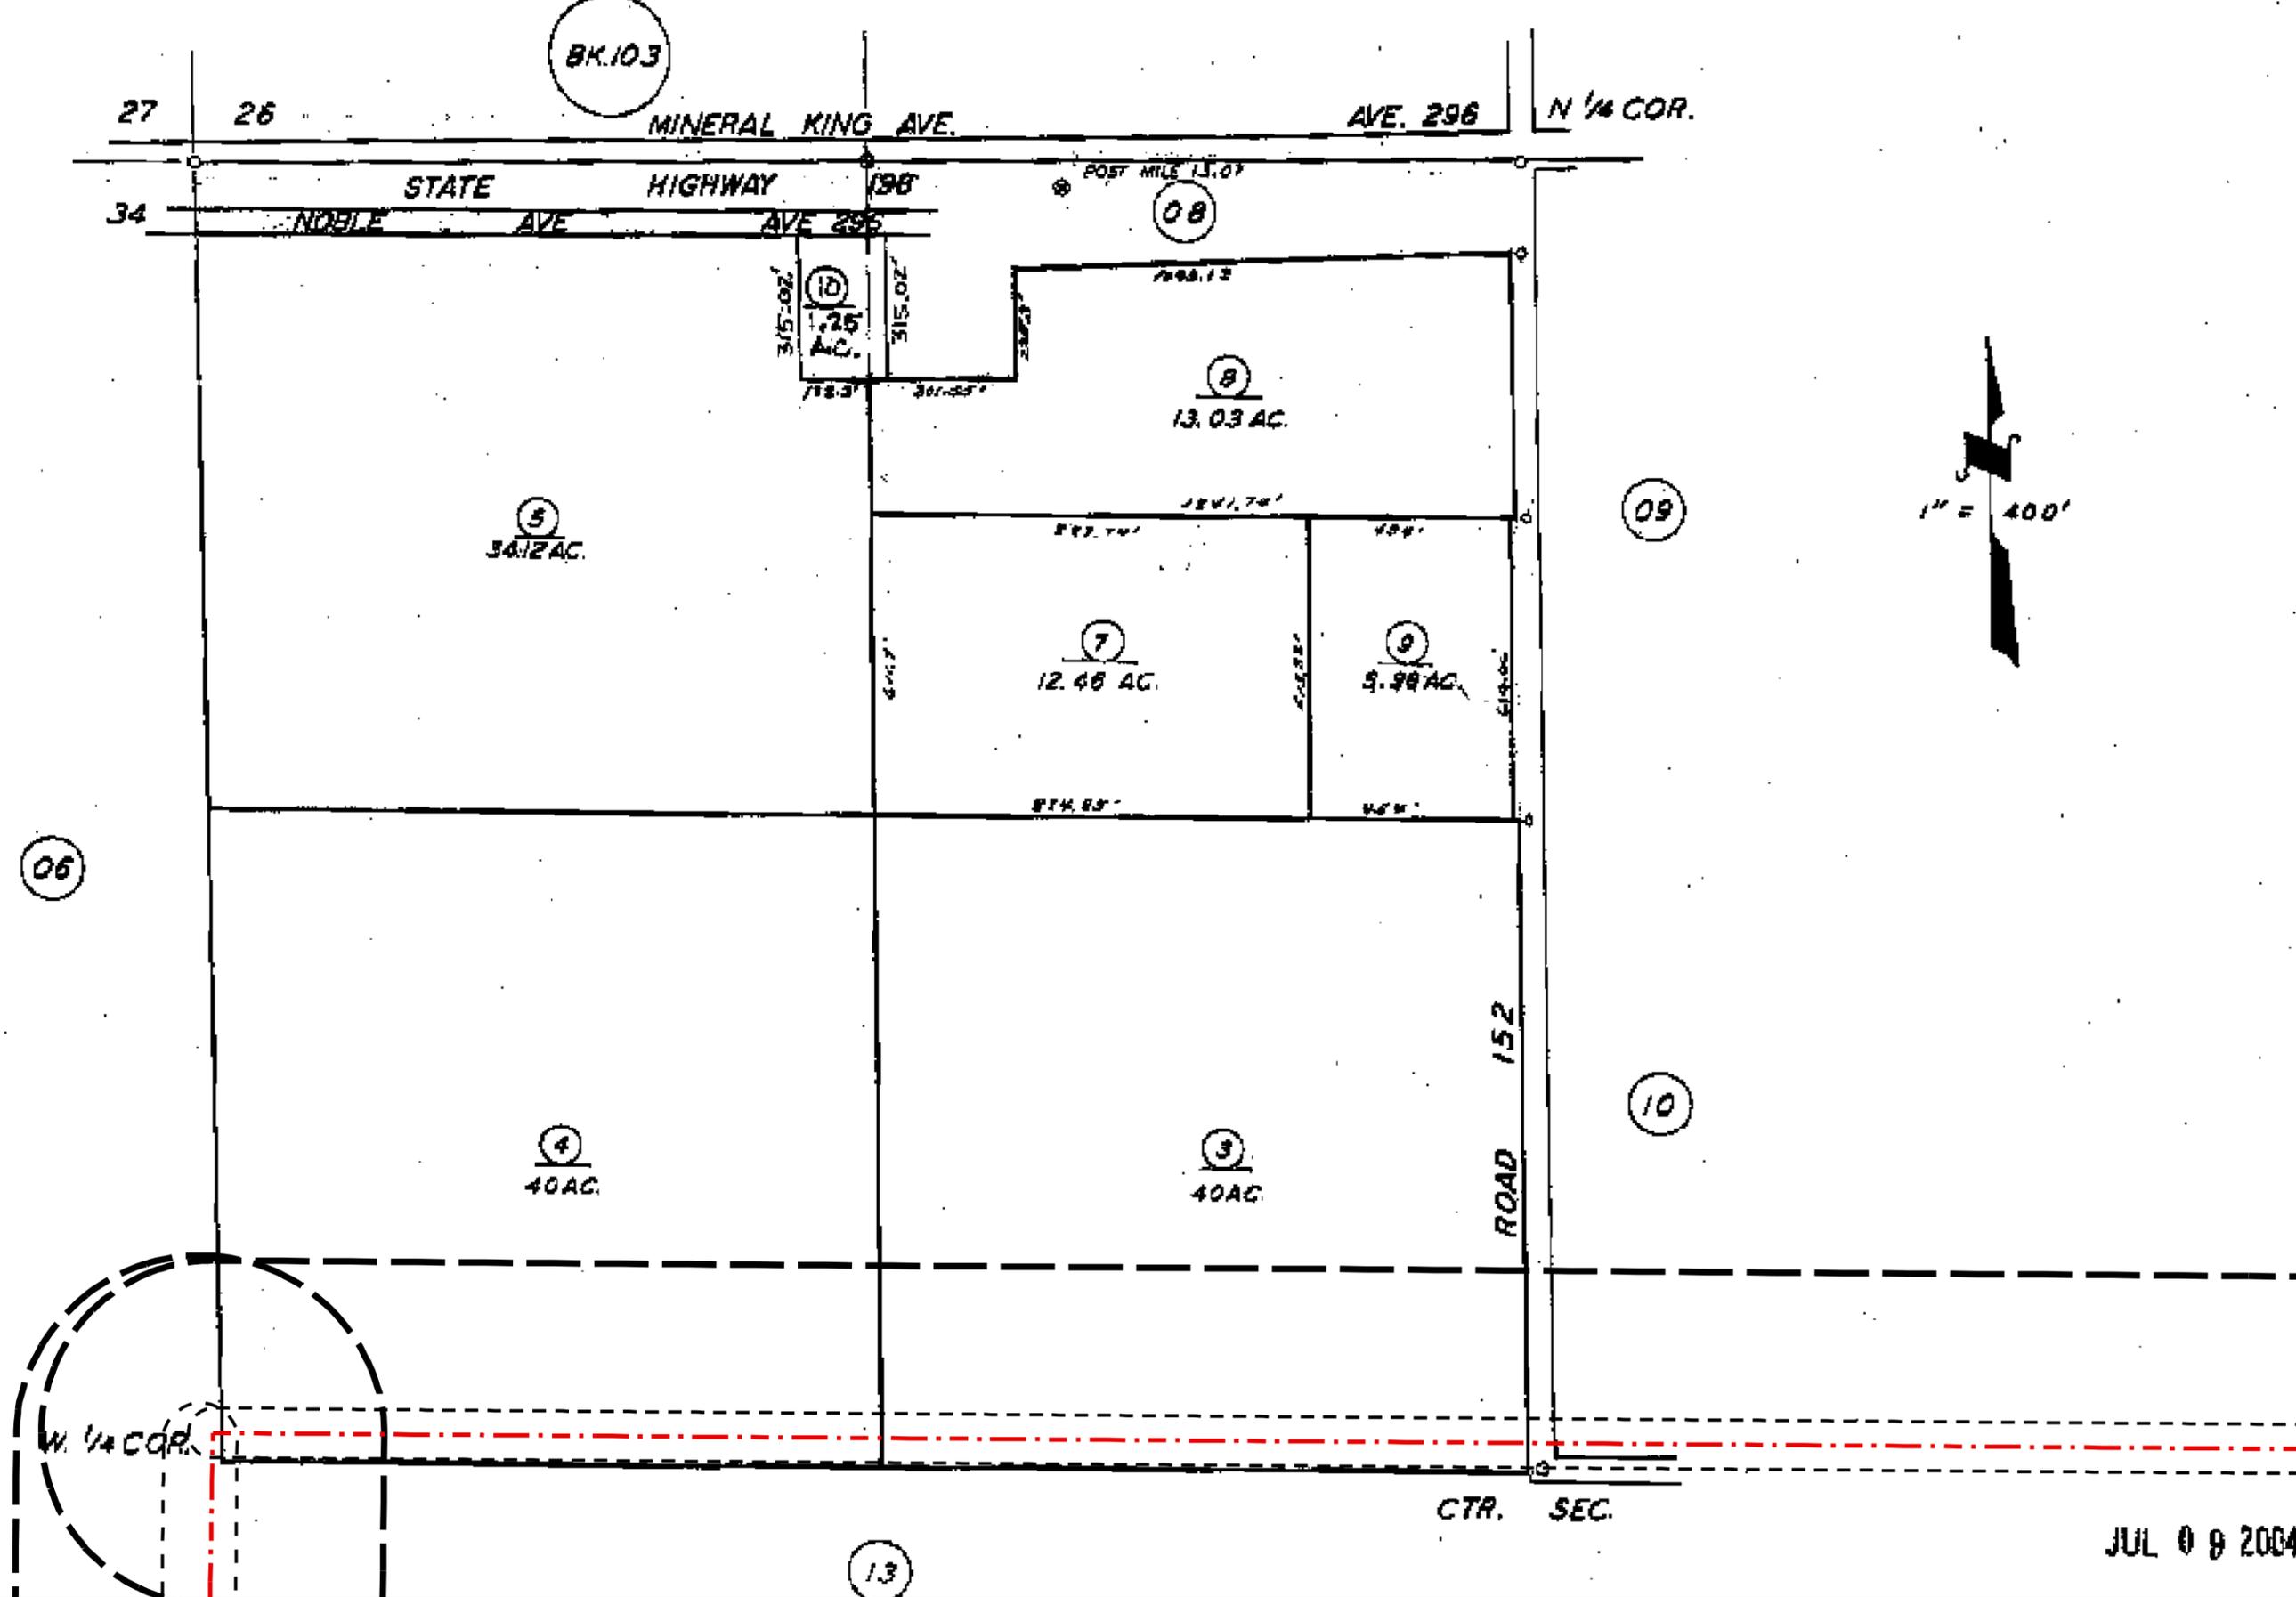

- - - Proposed Route Centerline (03-07-2008 REV 2)  
 100 Ft./150 Ft. Right of Way  
 300 Ft. Radius Line

**San Joaquin Cross Valley Loop Transmission Project**  
**Alternative 1 Proposed Route 300 Ft. Ownership Listing**  
 Date: 03-26-2008 Revision #1

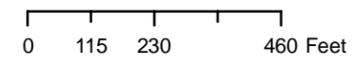Map Source: Assessor Maps, County of Tulare, CA  
  


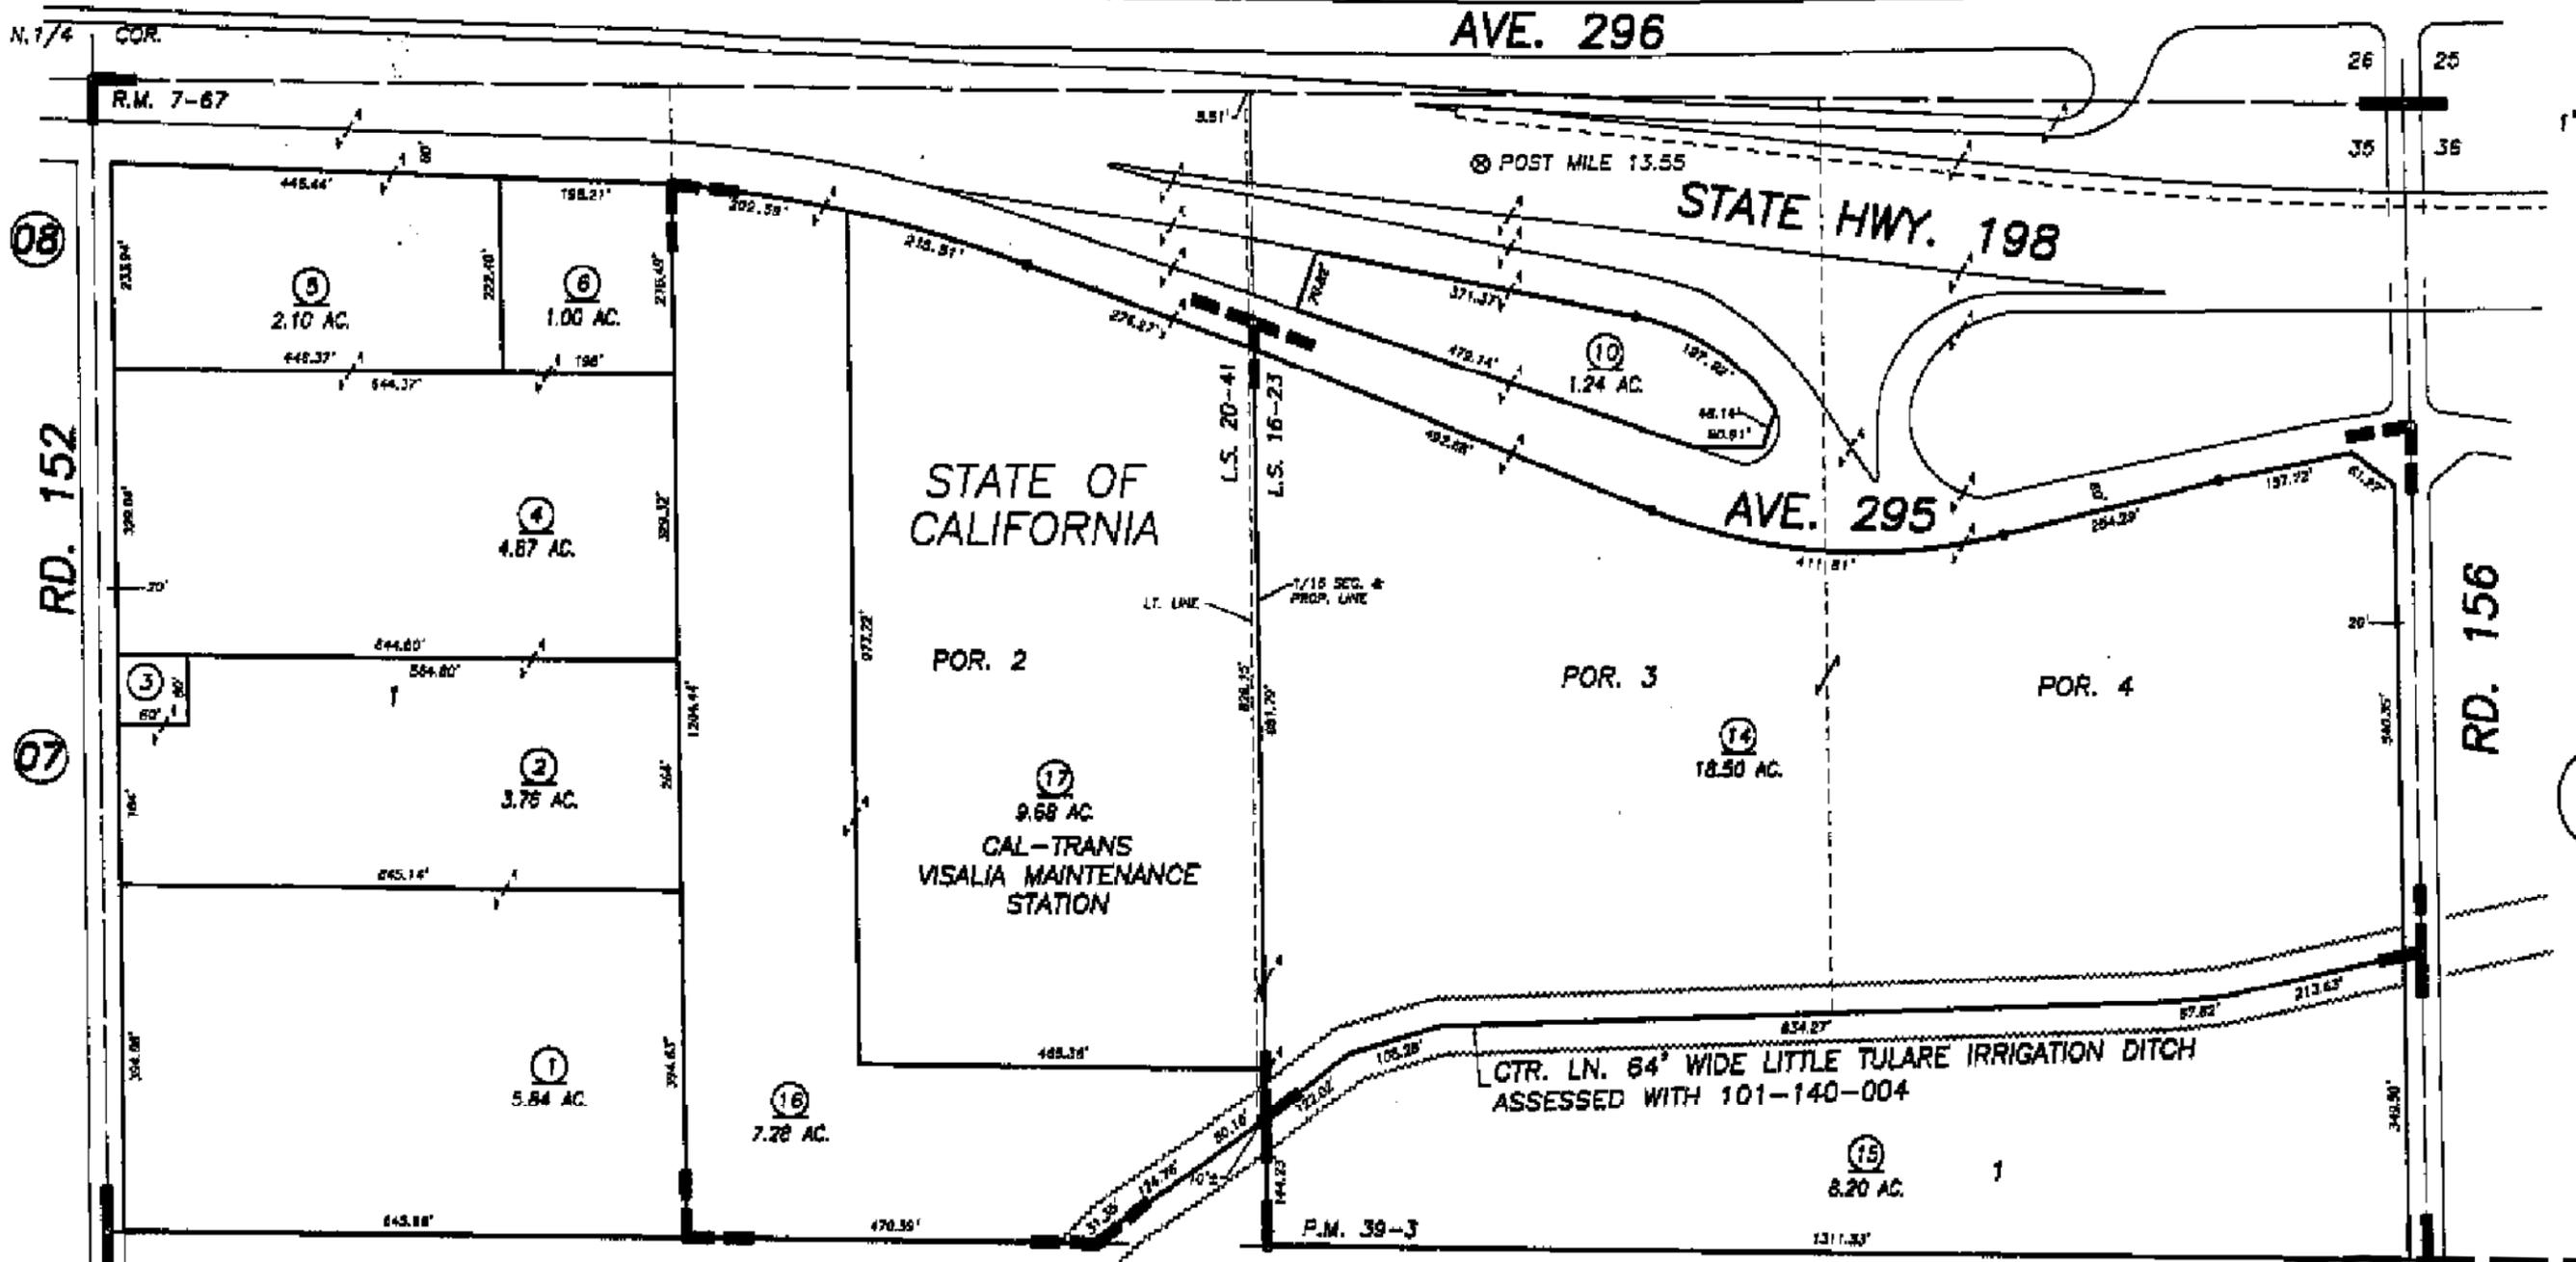
101-07  
 Tulare County, CA

Note: The proposed transmission line route depicted on this map is based on preliminary engineering and is subject to change based upon final engineering as well as regulatory review and approval.

JUL 09 2004

AND THE PARCELS SHOWN HEREIN MAY NOT COMPLY WITH STATE AND LOCAL SUBDIVISION ORDINANCES, AND NO LIABILITY IS ASSUMED FOR THE USE OF THE INFORMATION SHOWN HEREON.

Bk. 103



REVISION	DATE	TECH
2001-02-13-0058	02/11/2002	RAA

POR. RECORD OF SURVEY, L.S. 16-23  
 POR. LEEBON COL., R.M. 7-67  
 POR. PARCEL MAP 3800, P.M. 39-3  
 RECORD OF SURVEY, L.S. 20-41

VICINITY OF VISALIA  
 ASSESSOR'S MAPS BK. 101, PG. 09.  
 COUNTY OF TULARE, CALIF.

NOTE: Assessor's Block Numbers Shown in Ellipses  
 Assessor's Parcel Numbers Shown in Circles

02/03


AUG 07 2002

--- Proposed Route Centerline (03-07-2008 REV 2)  
 --- 100 Ft./150 Ft. Right of Way  
 --- 300 Ft. Radius Line

San Joaquin Cross Valley Loop Transmission Project  
 Alternative 1 Proposed Route 300 Ft. Ownership Listing  
 Date: 03-26-2008 Revision #1




Map Source: Assessor Maps, County of Tulare, CA

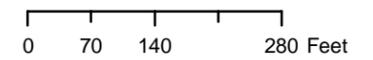

101-09  
 Tulare County, CA

Note: The proposed transmission line route depicted on this map is based on preliminary engineering and is subject to change based upon final engineering as well as regulatory review and approval.

2008LE8047  
 3/26/2008

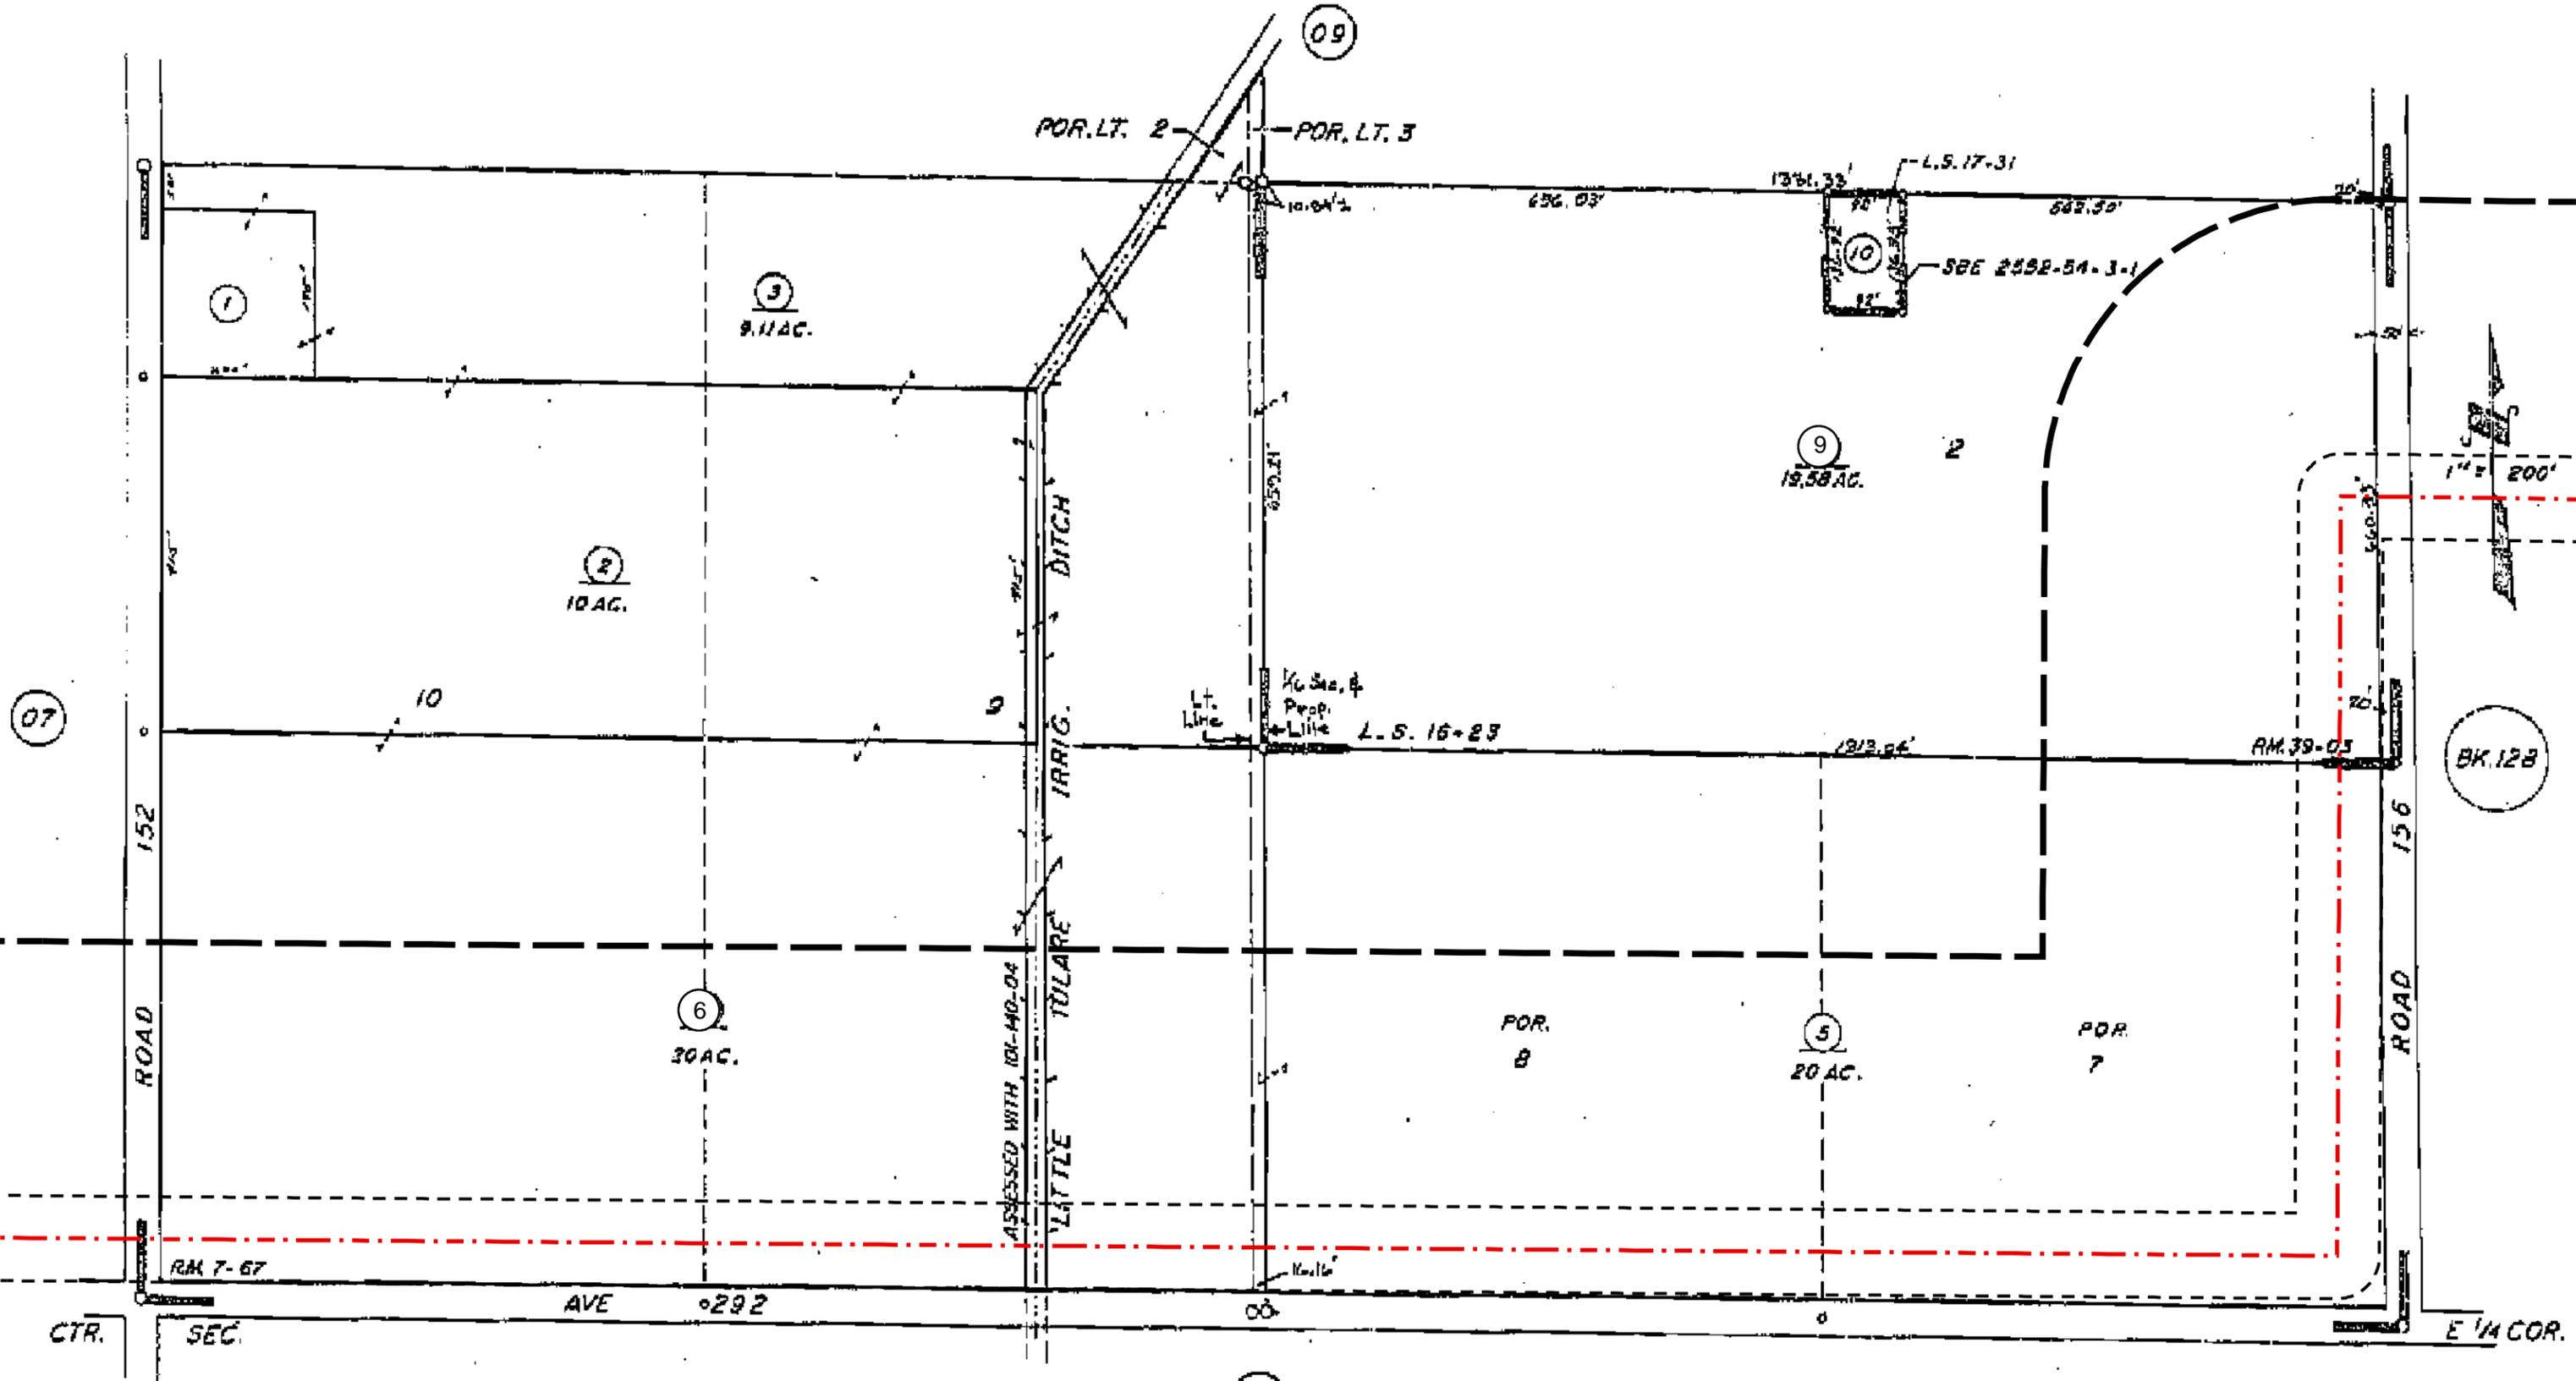


### RECORD OF SURVEY, L.S. 17-31

--- Proposed Route Centerline (03-07-2008 REV 2)  
 100 Ft./150 Ft. Right of Way  
 300 Ft. Radius Line

**San Joaquin Cross Valley Loop Transmission Project**  
**Alternative 1 Proposed Route 300 Ft. Ownership Listing**  
 Date: 03-26-2008 Revision #1



Map Source: Assessor Maps, County of Tulare, CA

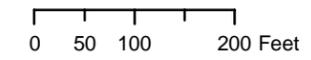



101-10  
 Tulare County, CA

Note: The proposed transmission line route depicted on this map is based on preliminary engineering and is subject to change based upon final engineering as well as regulatory review and approval.

153-024

07

10

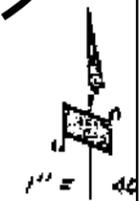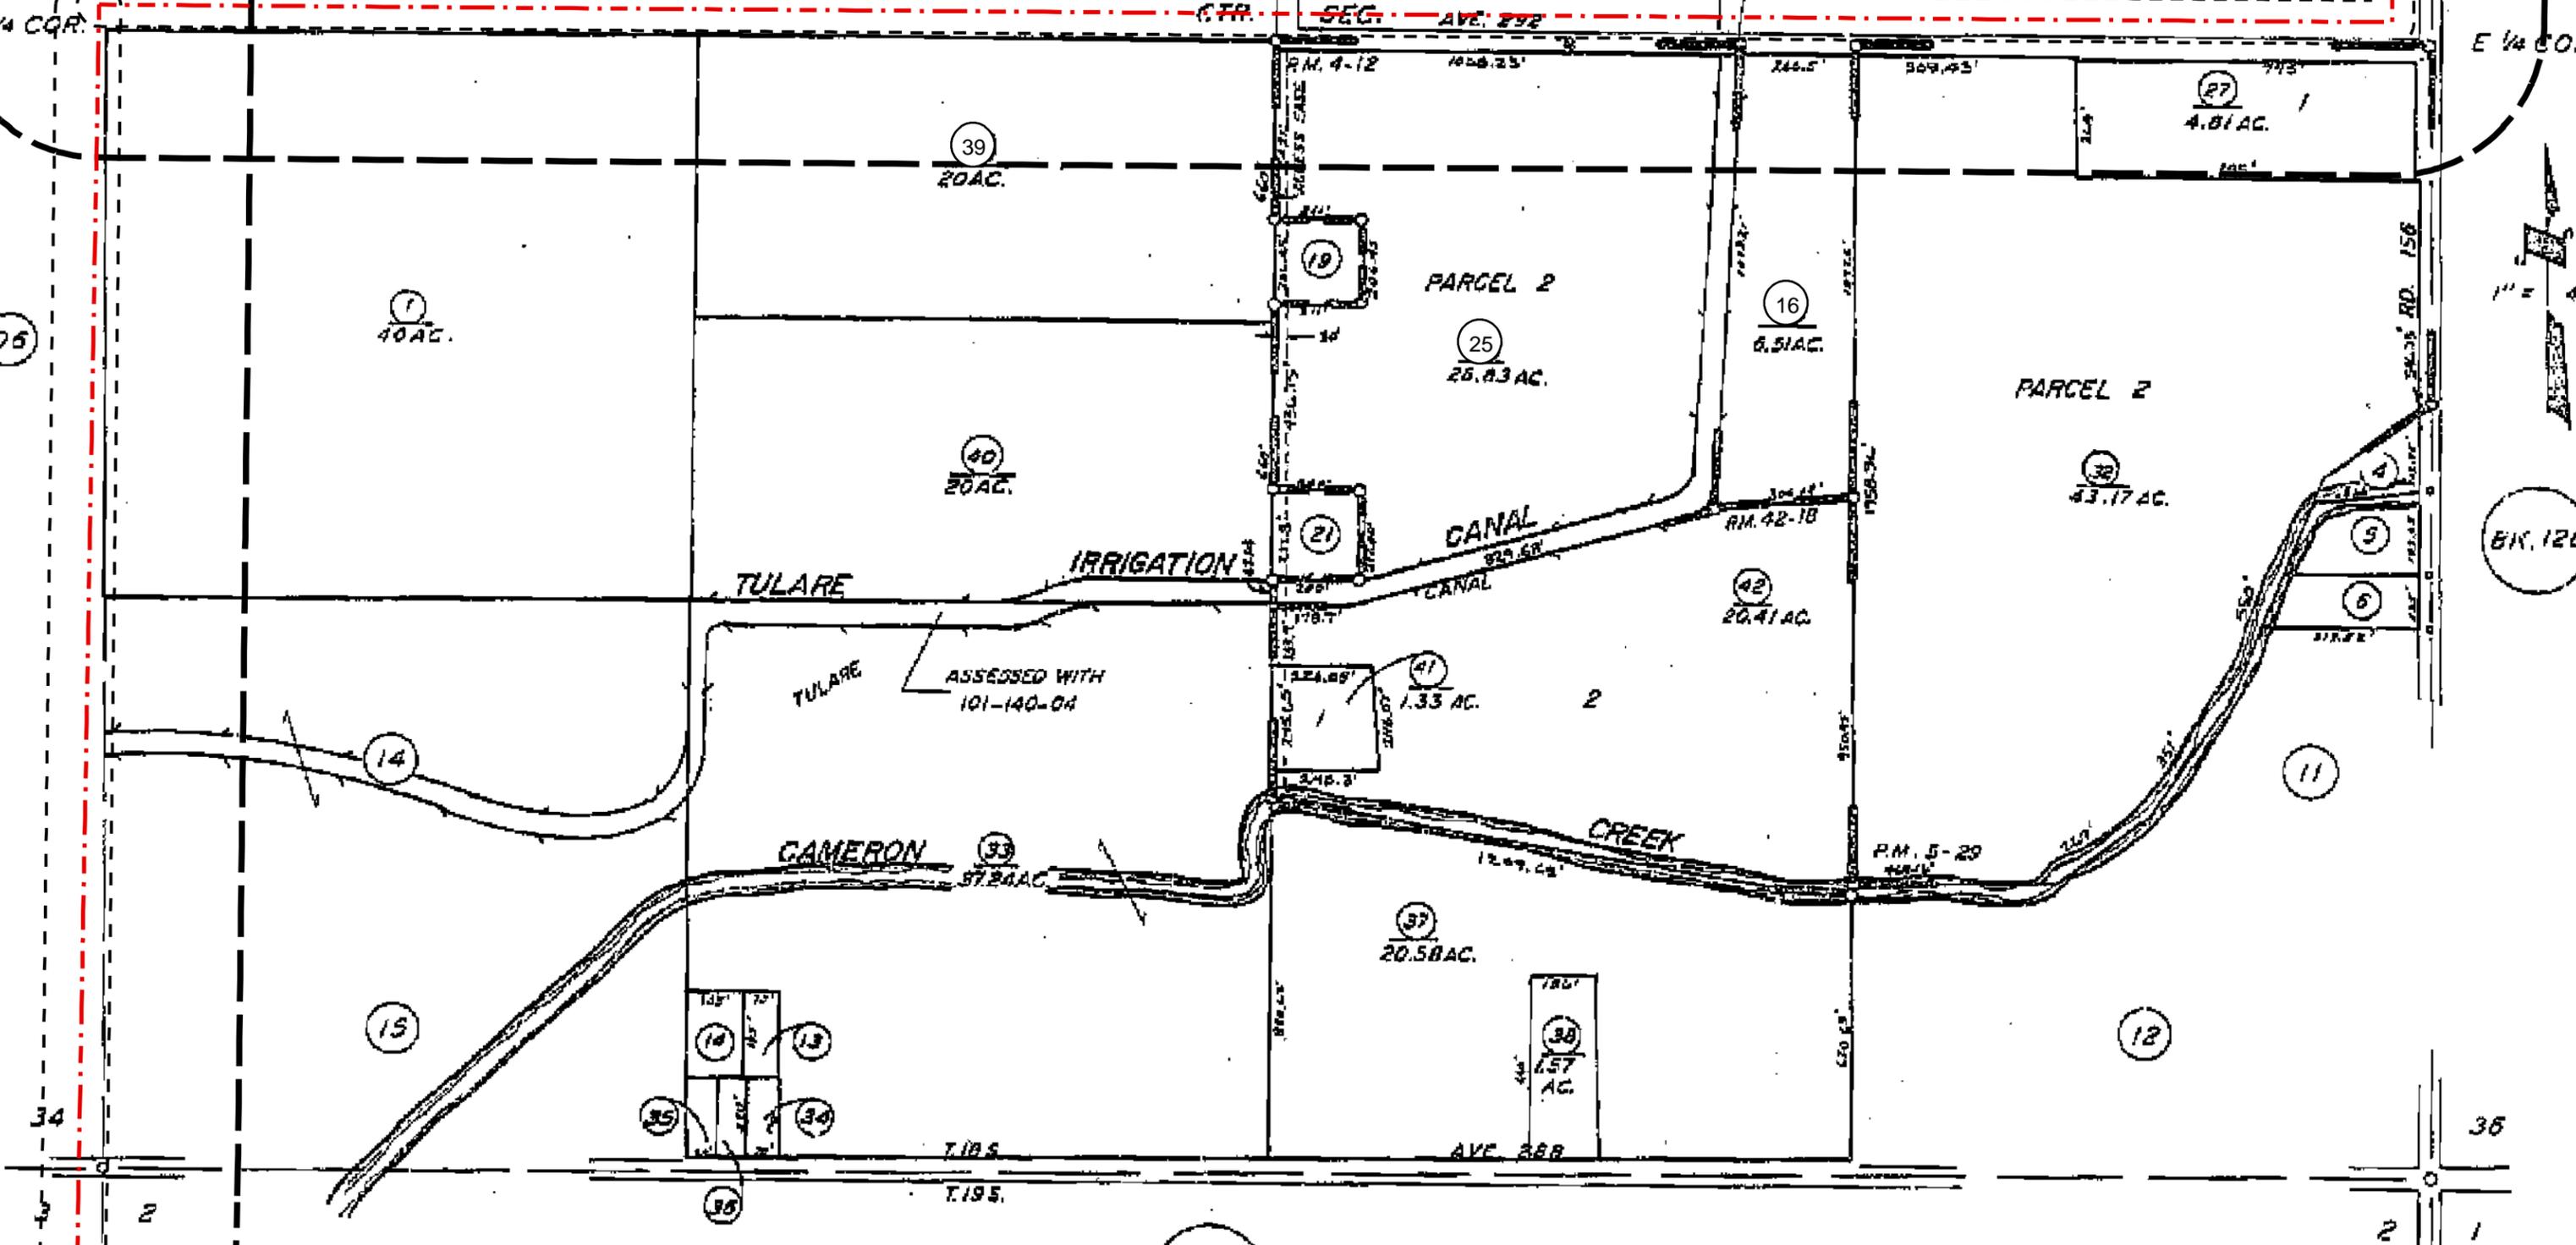

BK. 126

BK. 127


PARCEL MAP 312 P.M. 4-12  
 PARCEL MAP 429 P.M. 5-29

--- Proposed Route Centerline (03-07-2008 REV 2)  
 - - - 100 Ft./150 Ft. Right of Way  
 [ ] 300 Ft. Radius Line

**San Joaquin Cross Valley Loop Transmission Project**  
**Alternative 1 Proposed Route 300 Ft. Ownership Listing**  
 Date: 03-26-2008 Revision #1



Map Source: Assessor Maps, County of Tulare, CA

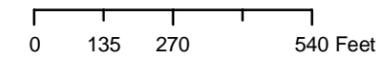

101-13  
 Tulare County, CA

Note: The proposed transmission line route depicted on this map is based on preliminary engineering and is subject to change based upon final engineering as well as regulatory review and approval.

2008LE8047  
 3/26/2008

13

NLY. POR. SW 1/4 OF SW 1/4 SEC. 35, T.18S., R.25E., M.D.B.&M.

TAX CODE AREA 101-14  
153-024

2  
10 AC.±

4  
2.14 MI. DITCH

6  
1.24 AC.

JUDY LN

IRRIGATION

CANAL

06

RD 148

7  
3.00 AC.

5  
3.74 AC.

1A

8

P.M. 24-30

15


665' TO SE COR. OF SW 1/4 OF SW 1/4

E. CAMERON CREEK

15

PARCEL MAP 2337, P.M. 24-30

ASSESSOR'S MAPS BK.101, PG.14.

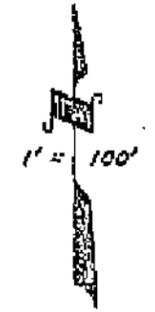


--- Proposed Route Centerline (03-07-2008 REV 2)  
--- 100 Ft./150 Ft. Right of Way  
--- 300 Ft. Radius Line

San Joaquin Cross Valley Loop Transmission Project  
Alternative 1 Proposed Route 300 Ft. Ownership Listing  
Date: 03-26-2008 Revision #1



Map Source: Assessor Maps, County of Tulare, CA

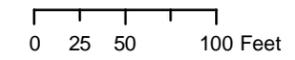

101-14  
Tulare County, CA



2008LE8047  
3/26/2008

Note: The proposed transmission line route depicted on this map is based on preliminary engineering and is subject to change based upon final engineering as well as regulatory review and approval.

SLY. POR. SW 1/4 OF SW 1/4 SEC. 35, T.18S., R.25E., M.D.B.&M.

TAX CODE AREA **101-15**  
153-024

14

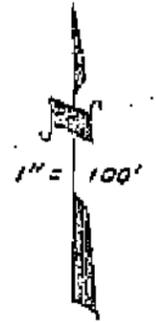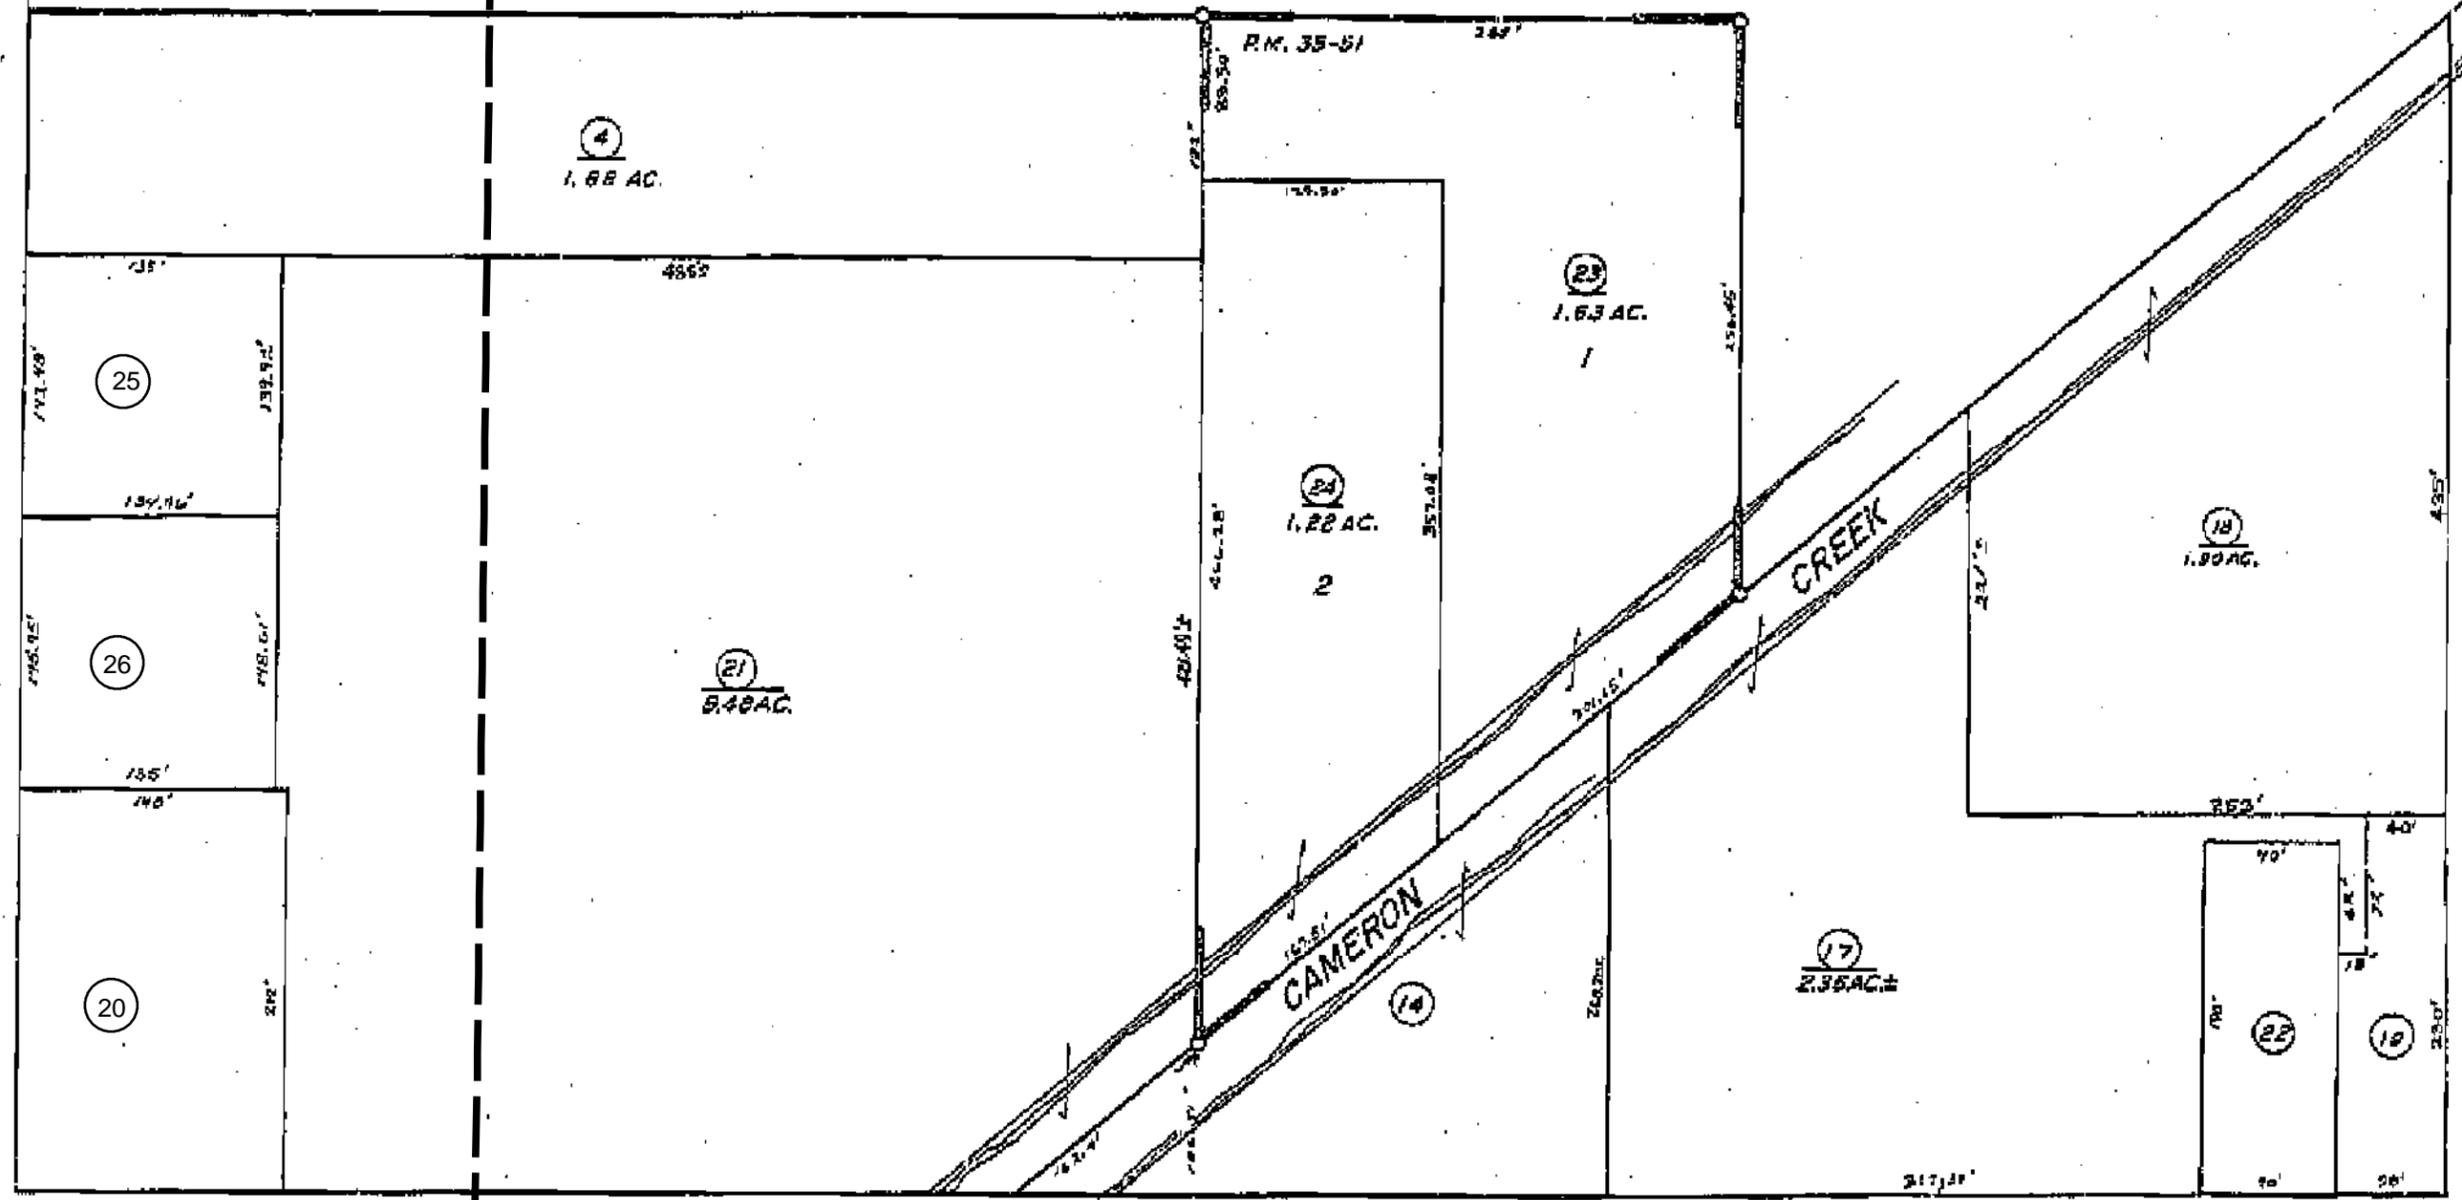

13

PARCEL MAP 3449, P.M. 35-51

BK.127

ASSESSOR'S MAPS BY 101 DC 15

--- Proposed Route Centerline (03-07-2008 REV 2)


- - - 100 Ft./150 Ft. Right of Way

▭ 300 Ft. Radius Line

**San Joaquin Cross Valley Loop Transmission Project**  
**Alternative 1 Proposed Route 300 Ft. Ownership Listing**  
 Date: 03-26-2008 Revision #1



Map Source: Assessor Maps, County of Tulare, CA

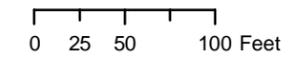

101-15  
Tulare County, CA

Note: The proposed transmission line route depicted on this map is based on preliminary engineering and is subject to change based upon final engineering as well as regulatory review and approval.


2008LE8047  
3/26/2008

WAS PREPARED FOR LOCAL ASSESSMENT PURPOSES ONLY. PARCELS SHOWN HEREON MAY VARY WITH STATE AND LOCAL ORDINANCES, AND NO IS ASSUMED FOR THE USE INFORMATION SHOWN HEREON.


20

1/64 COR.


1/64 COR.

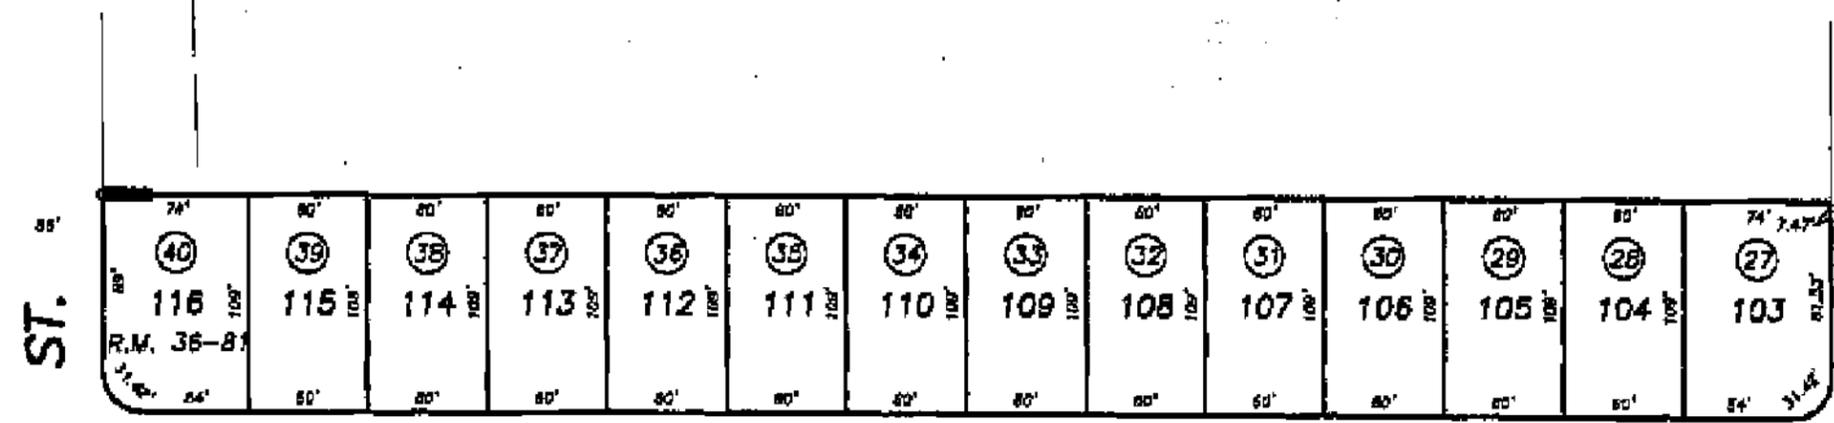

FEEMSTER AVE.

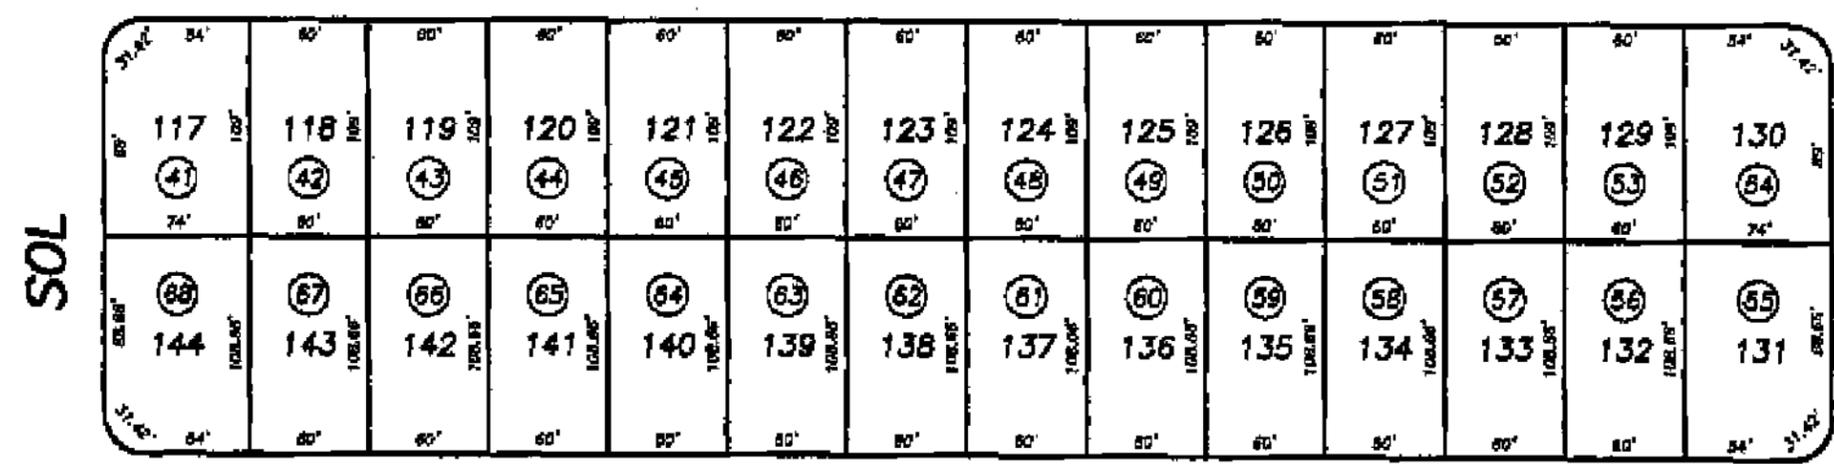


PARADISE AVE.

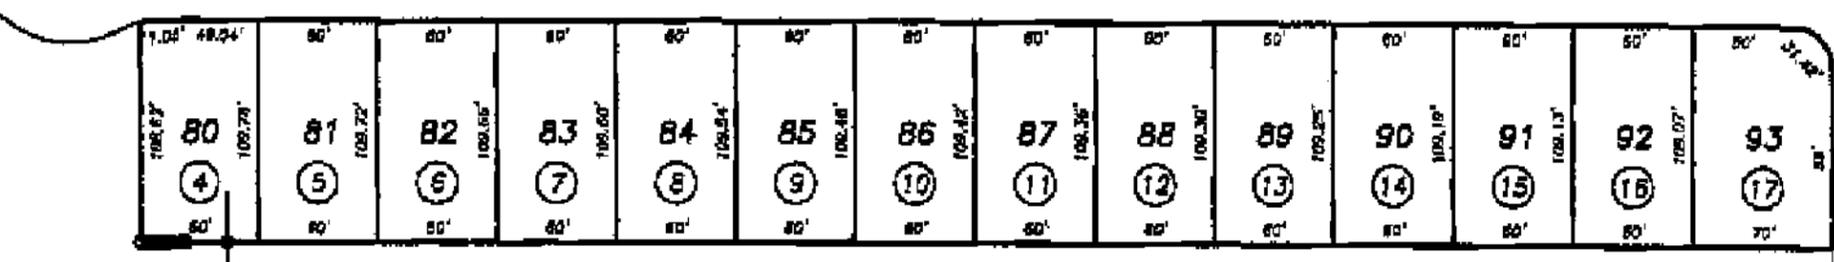

CTR. SE 1/4

ST.

RIO LINDA

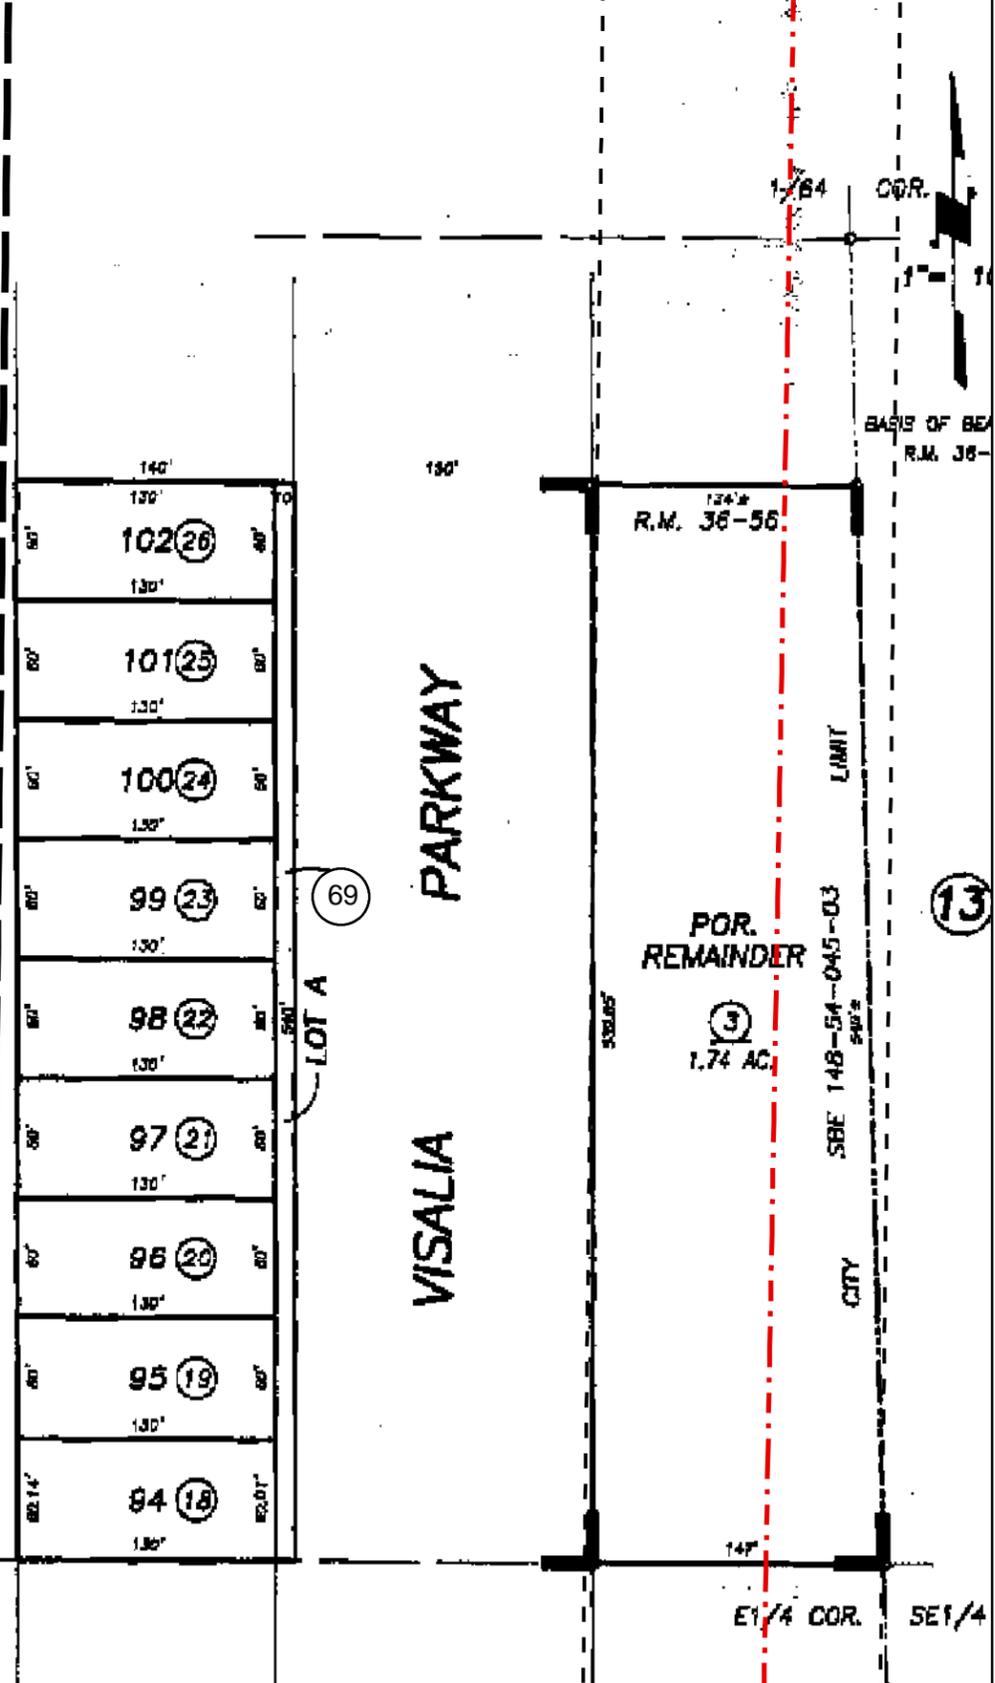

VISALIA PARKWAY

VISALIA

POR. REMAINDER  
3  
1.74 AC.

SBE 148-54-045-03  
CITY

SE 1/4 COR. SE 1/4

32

POR. LOS RIOS UNIT 3, R.M. 36-56  
POR. LOS RIOS UNIT 4, R.M. 36-81

CITY OF VISALIA


SEP 13 2008

--- Proposed Route Centerline (03-07-2008 REV 2)  
--- 100 Ft./150 Ft. Right of Way  
--- 300 Ft. Radius Line

San Joaquin Cross Valley Loop Transmission Project  
Alternative 1 Proposed Route 300 Ft. Ownership Listing  
Date: 03-26-2008 Revision #1



Map Source: Assessor Maps, County of Tulare, CA

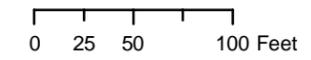

101-19  
Tulare County, CA

2008LE8047  
3/26/2008

Note: The proposed transmission line route depicted on this map is based on preliminary engineering and is subject to change based upon final engineering as well as regulatory review and approval.



23

TULARE AVE.

LOT B

ASSESSED WITH 101-200-64

LOT C

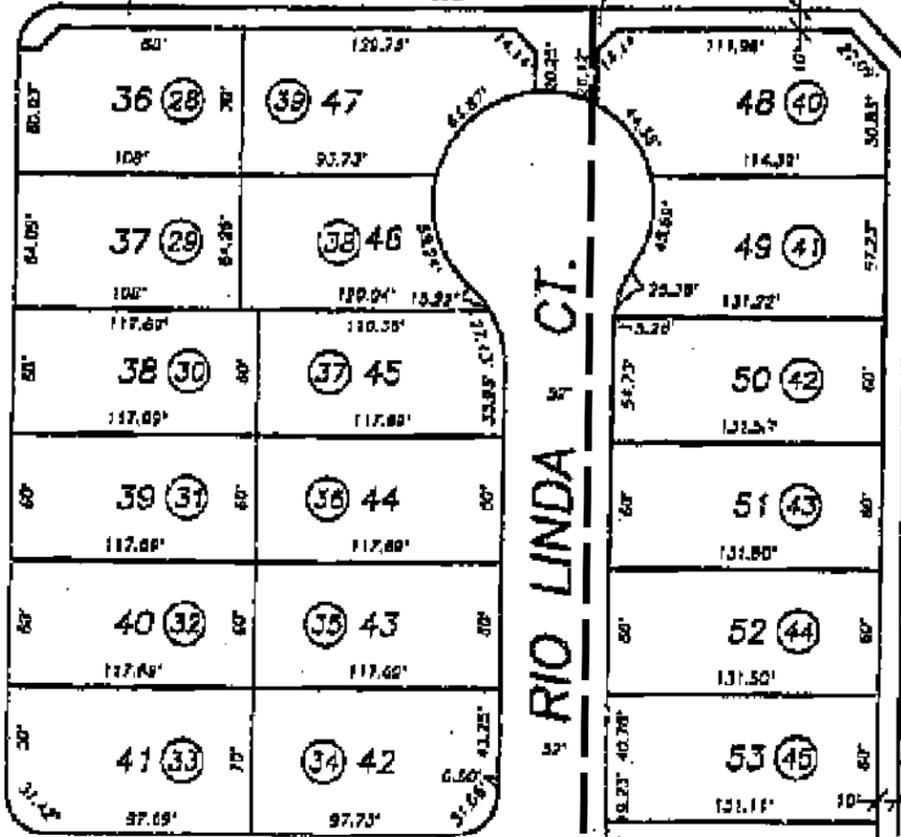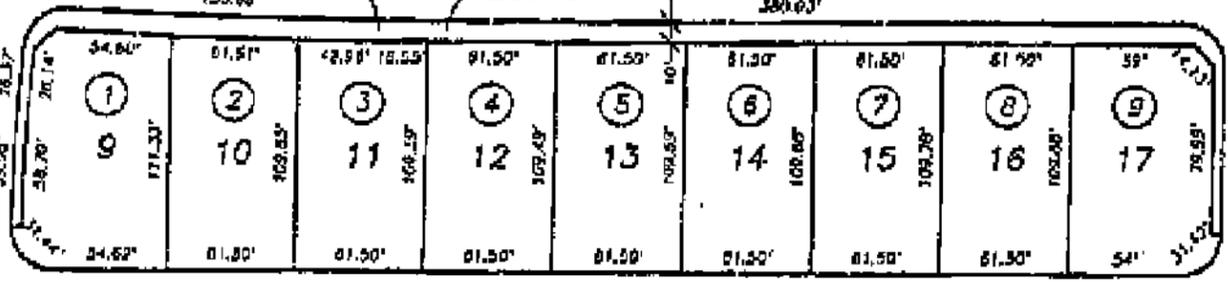

IRIS AVE.

ST. ARROYO

RIO LINDA CT.

VISALIA PARKWAY

HOWARD CT.

HOWARD AVE.

POR. REMAINDER 63 1.54 AC.

SOL ST.

RIO LINDA ST.

SBE 148-54-045-03

CITY OF VISALIA

ASSESSOR'S MAPS BK. 101, PG. 2

21

8

19

FOR LOS RIOS UNIT 3 R.M. 35-56

--- Proposed Route Centerline (03-07-2008 REV 2)

--- 100 Ft./150 Ft. Right of Way


--- 300 Ft. Radius Line

San Joaquin Cross Valley Loop Transmission Project  
 Alternative 1 Proposed Route 300 Ft. Ownership Listing  
 Date: 03-26-2008 Revision #1



Map Source: Assessor Maps, County of Tulare, CA


101-20 Tulare County, CA

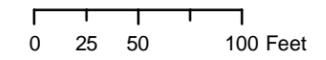

Note: The proposed transmission line route depicted on this map is based on preliminary engineering and is subject to change based upon final engineering as well as regulatory review and approval.

2008LE8047 3/26/2008

MAP WAS PREPARED FOR LOCALITY ASSESSMENT PURPOSES ONLY. PARCELS SHOWN HEREON MAY NOT COMPLY WITH STATE AND LOCAL ZONING ORDINANCES, AND NO LIABILITY IS ASSUMED FOR THE USE OF INFORMATION SHOWN HEREON.

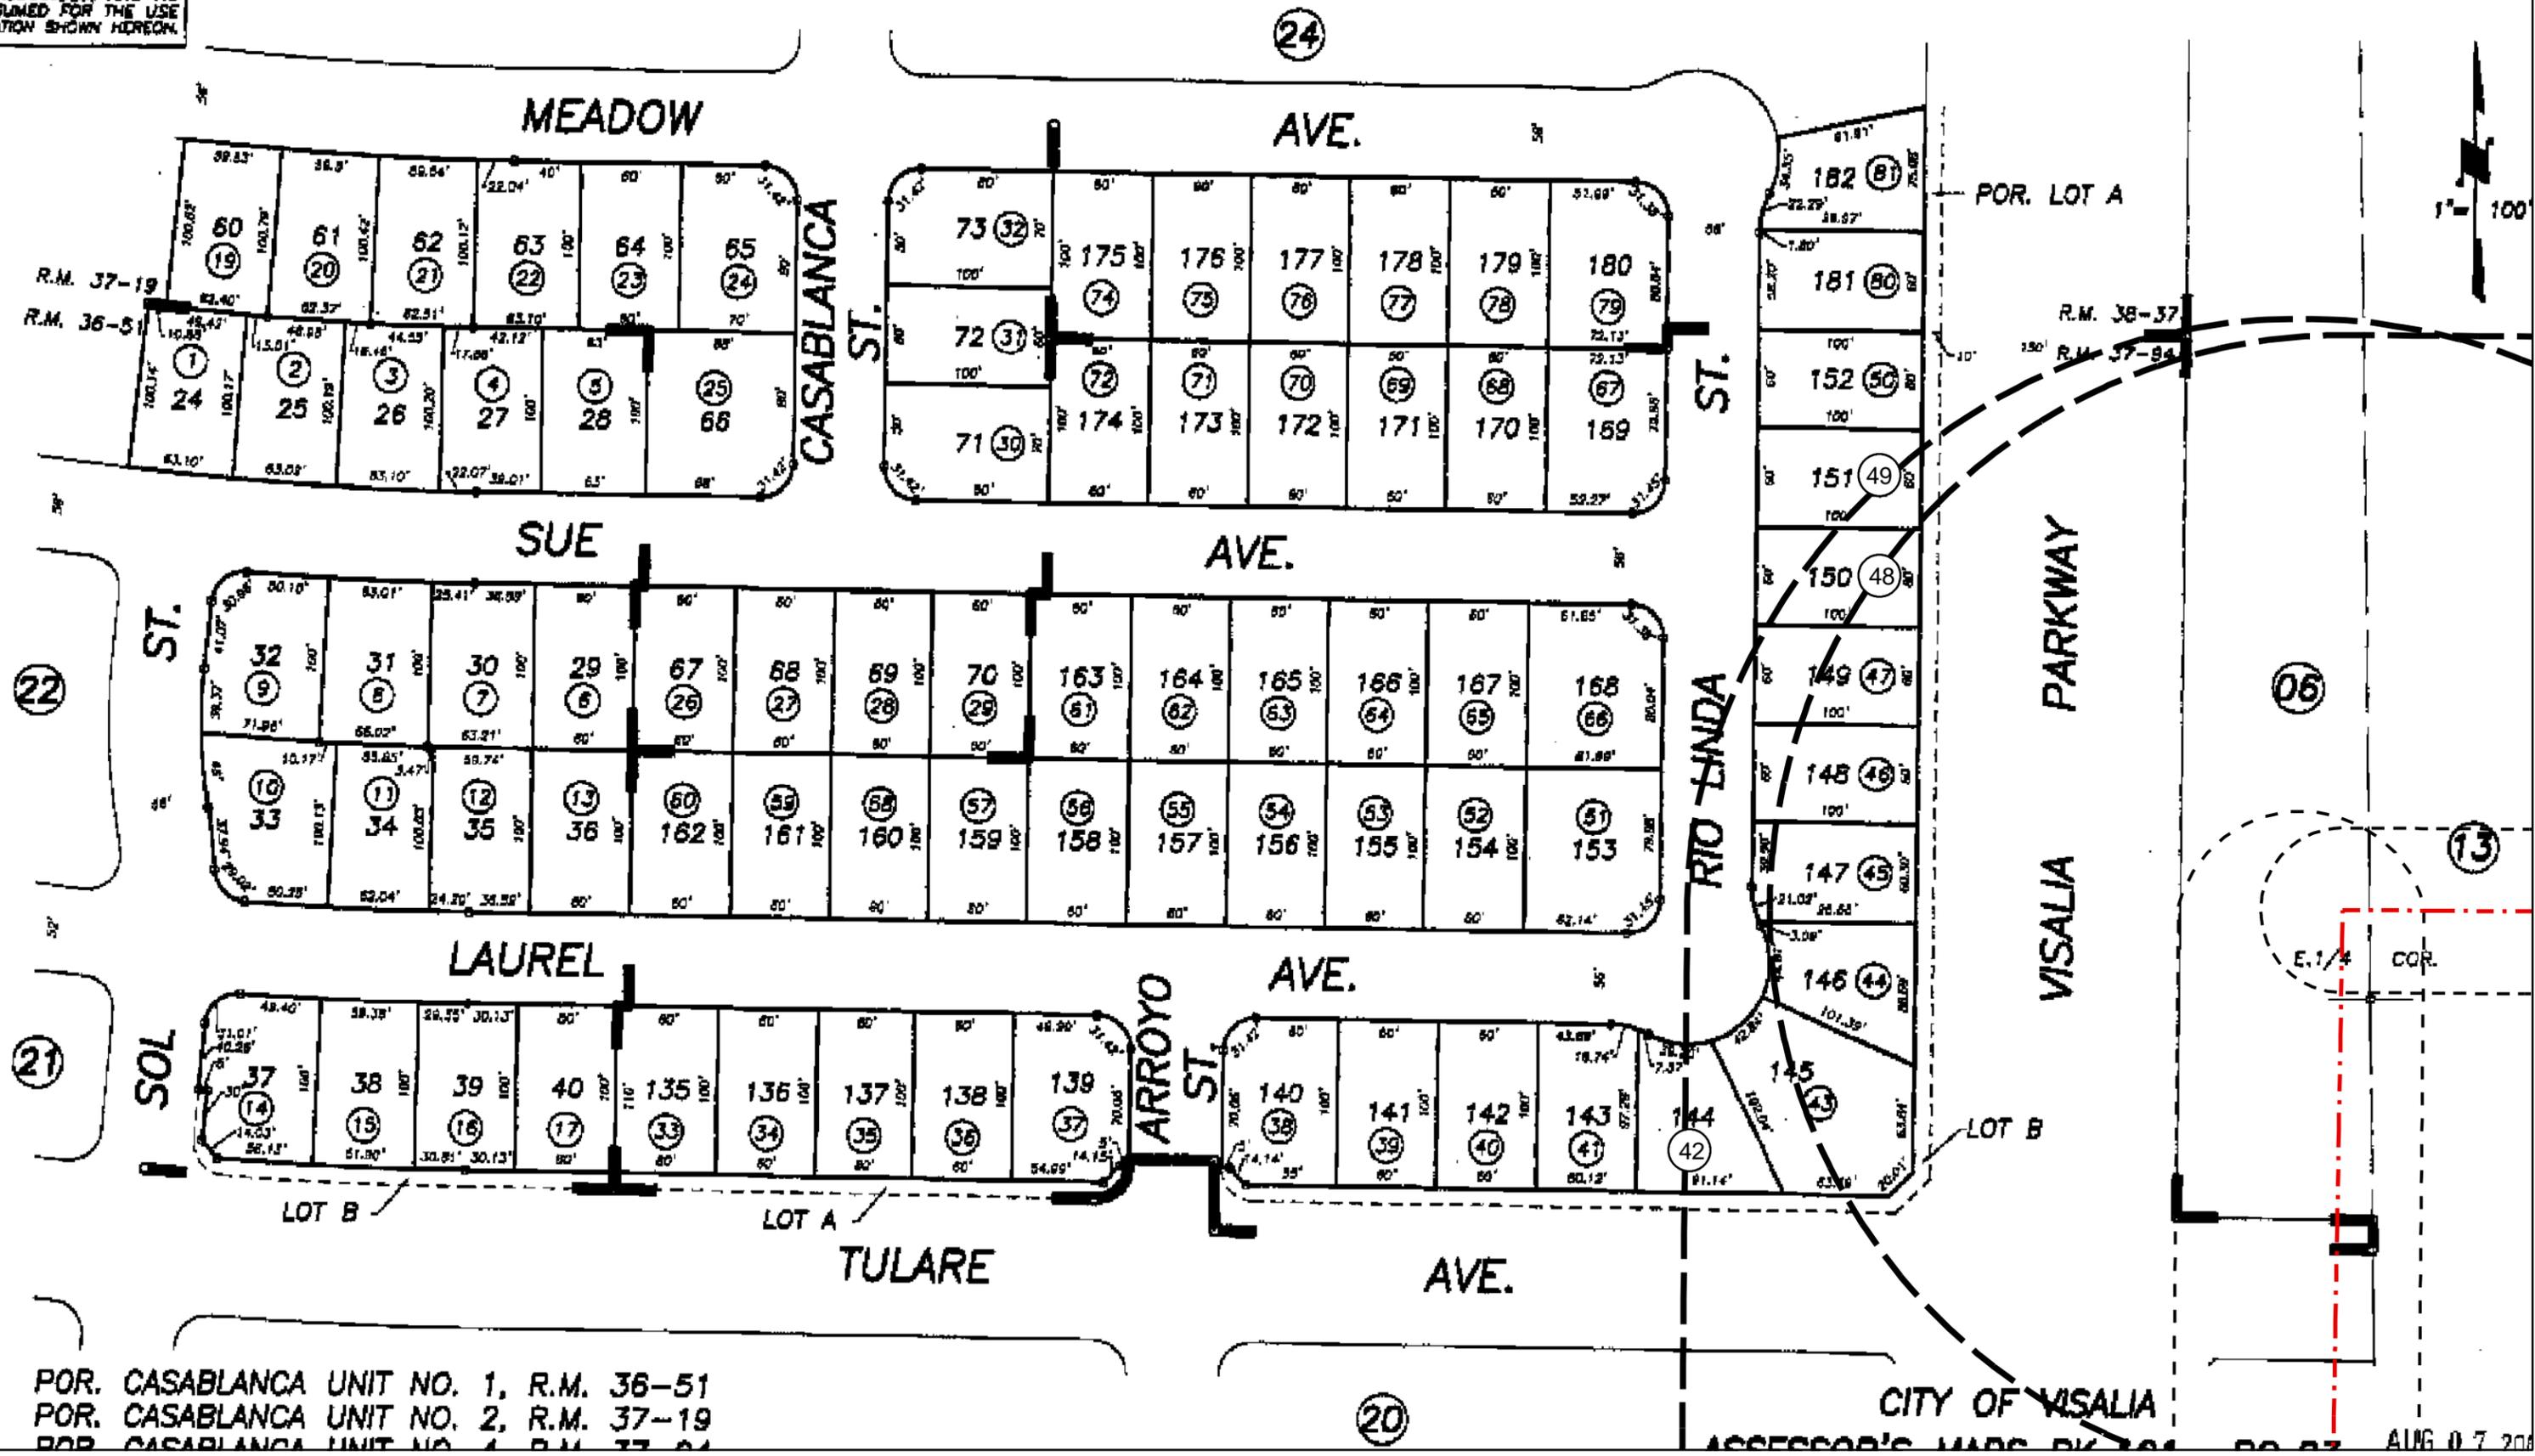


POR. CASABLANCA UNIT NO. 1, R.M. 36-51  
 POR. CASABLANCA UNIT NO. 2, R.M. 37-19  
 POR. CASABLANCA UNIT NO. 3, R.M. 38-57

CITY OF VISALIA

--- Proposed Route Centerline (03-07-2008 REV 2)  
 - - - 100 Ft./150 Ft. Right of Way  
 [ ] 300 Ft. Radius Line

San Joaquin Cross Valley Loop Transmission Project  
 Alternative 1 Proposed Route 300 Ft. Ownership Listing  
 Date: 03-26-2008 Revision #1


Map Source: Assessor Maps, County of Tulare, CA

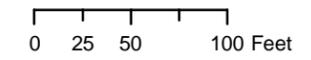

Note: The proposed transmission route depicted on this map is based on preliminary engineering and is subject to change based upon final engineering as well as regulatory review and approval.

101-23  
 Tulare County, CA

ASSESSMENT PURPOSES ONLY  
 PARCELS SHOWN HEREON MAY  
 VARY WITH STATE AND LOCAL  
 RECORDS, ORDINANCES, AND NO  
 WARRANTY IS ASSUMED FOR THE USE  
 OF INFORMATION SHOWN HEREON.

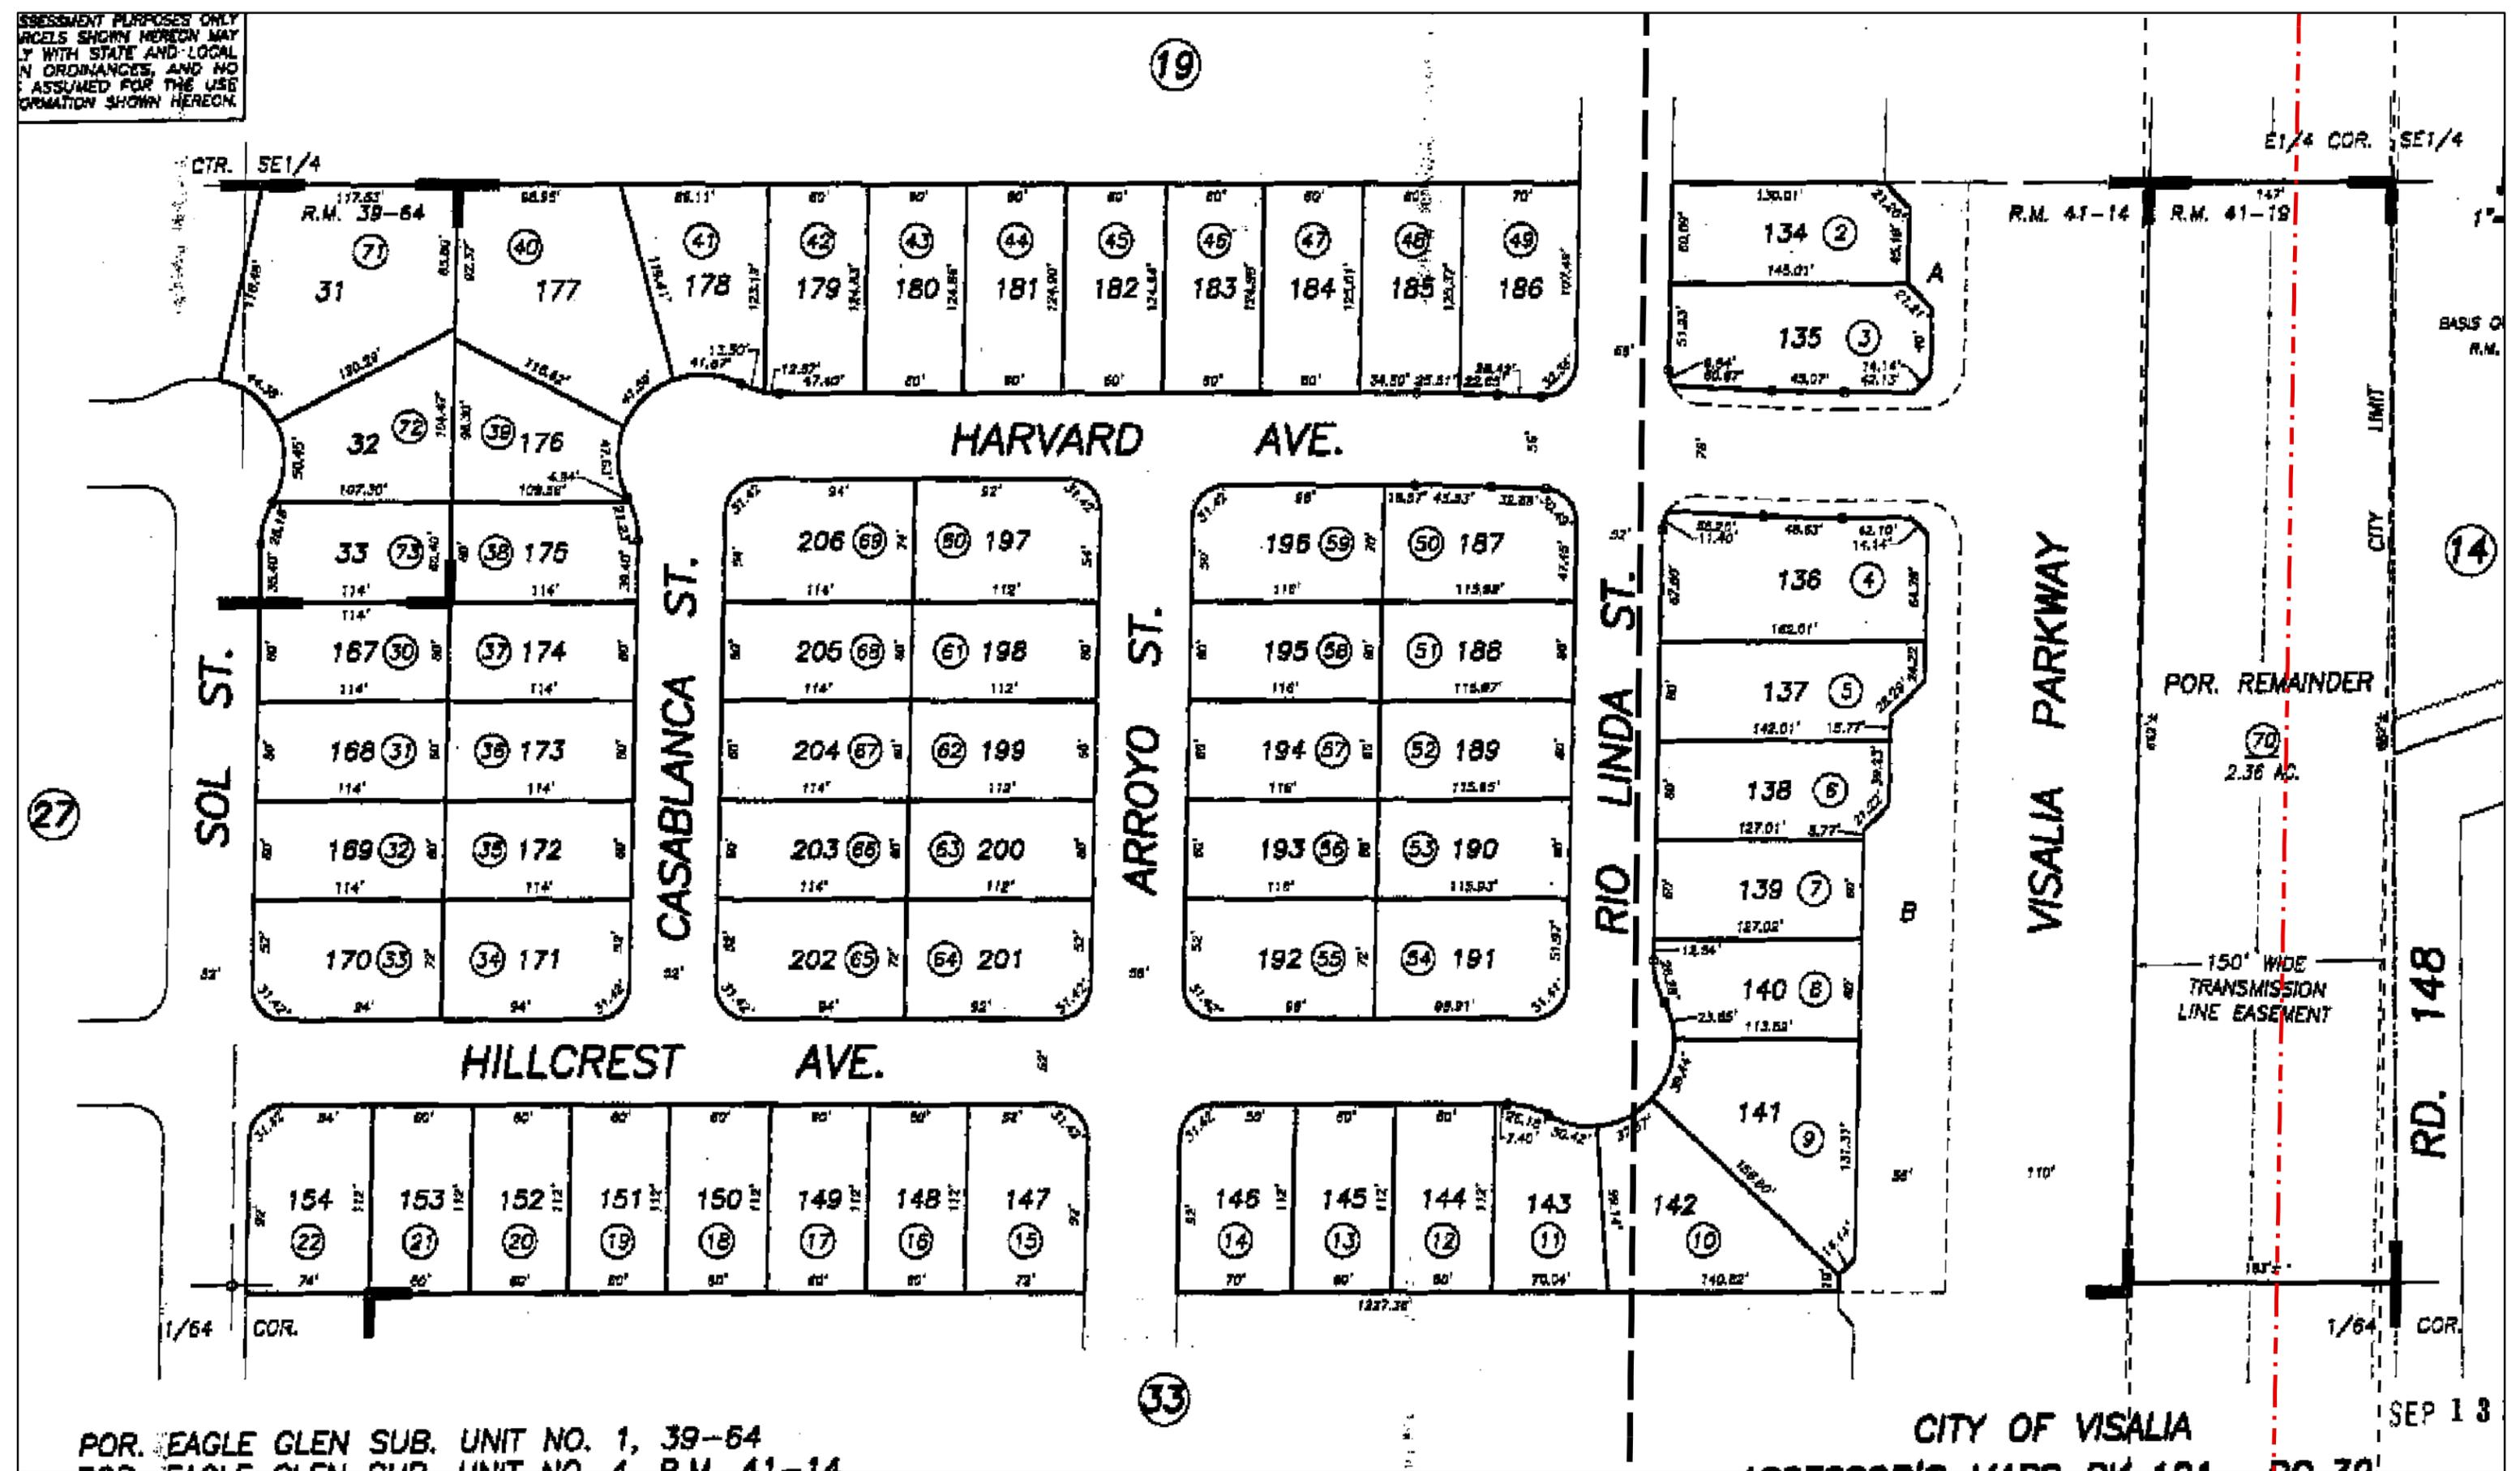

POR. EAGLE GLEN SUB. UNIT NO. 1, 39-64  
 POR. EAGLE GLEN SUB. UNIT NO. 4, R.M. 41-14

CITY OF VISALIA  
 SEP 13


--- Proposed Route Centerline (03-07-2008 REV 2)  
 - - - 100 Ft./150 Ft. Right of Way  
 [ ] 300 Ft. Radius Line

San Joaquin Cross Valley Loop Transmission Project  
 Alternative 1 Proposed Route 300 Ft. Ownership Listing  
 Date: 03-26-2008 Revision #1

Map Source: Assessor Maps, County of Tulare, CA  
 101-32  
 Tulare County, CA  
 2008LE8047  
 3/26/2008

Note: The proposed transmission line route depicted on this map is based on preliminary engineering and is subject to change based upon final engineering as well as regulatory review and approval.

THIS MAP WAS PREPARED FOR LOCAL PROPERTY ASSESSMENT PURPOSES ONLY. THE PARCELS SHOWN HEREON MAY NOT COMPLY WITH STATE AND LOCAL EMINENT DOMAIN ORDINANCES, AND NO LIABILITY IS ASSUMED FOR THE USE OF THE INFORMATION SHOWN HEREON.

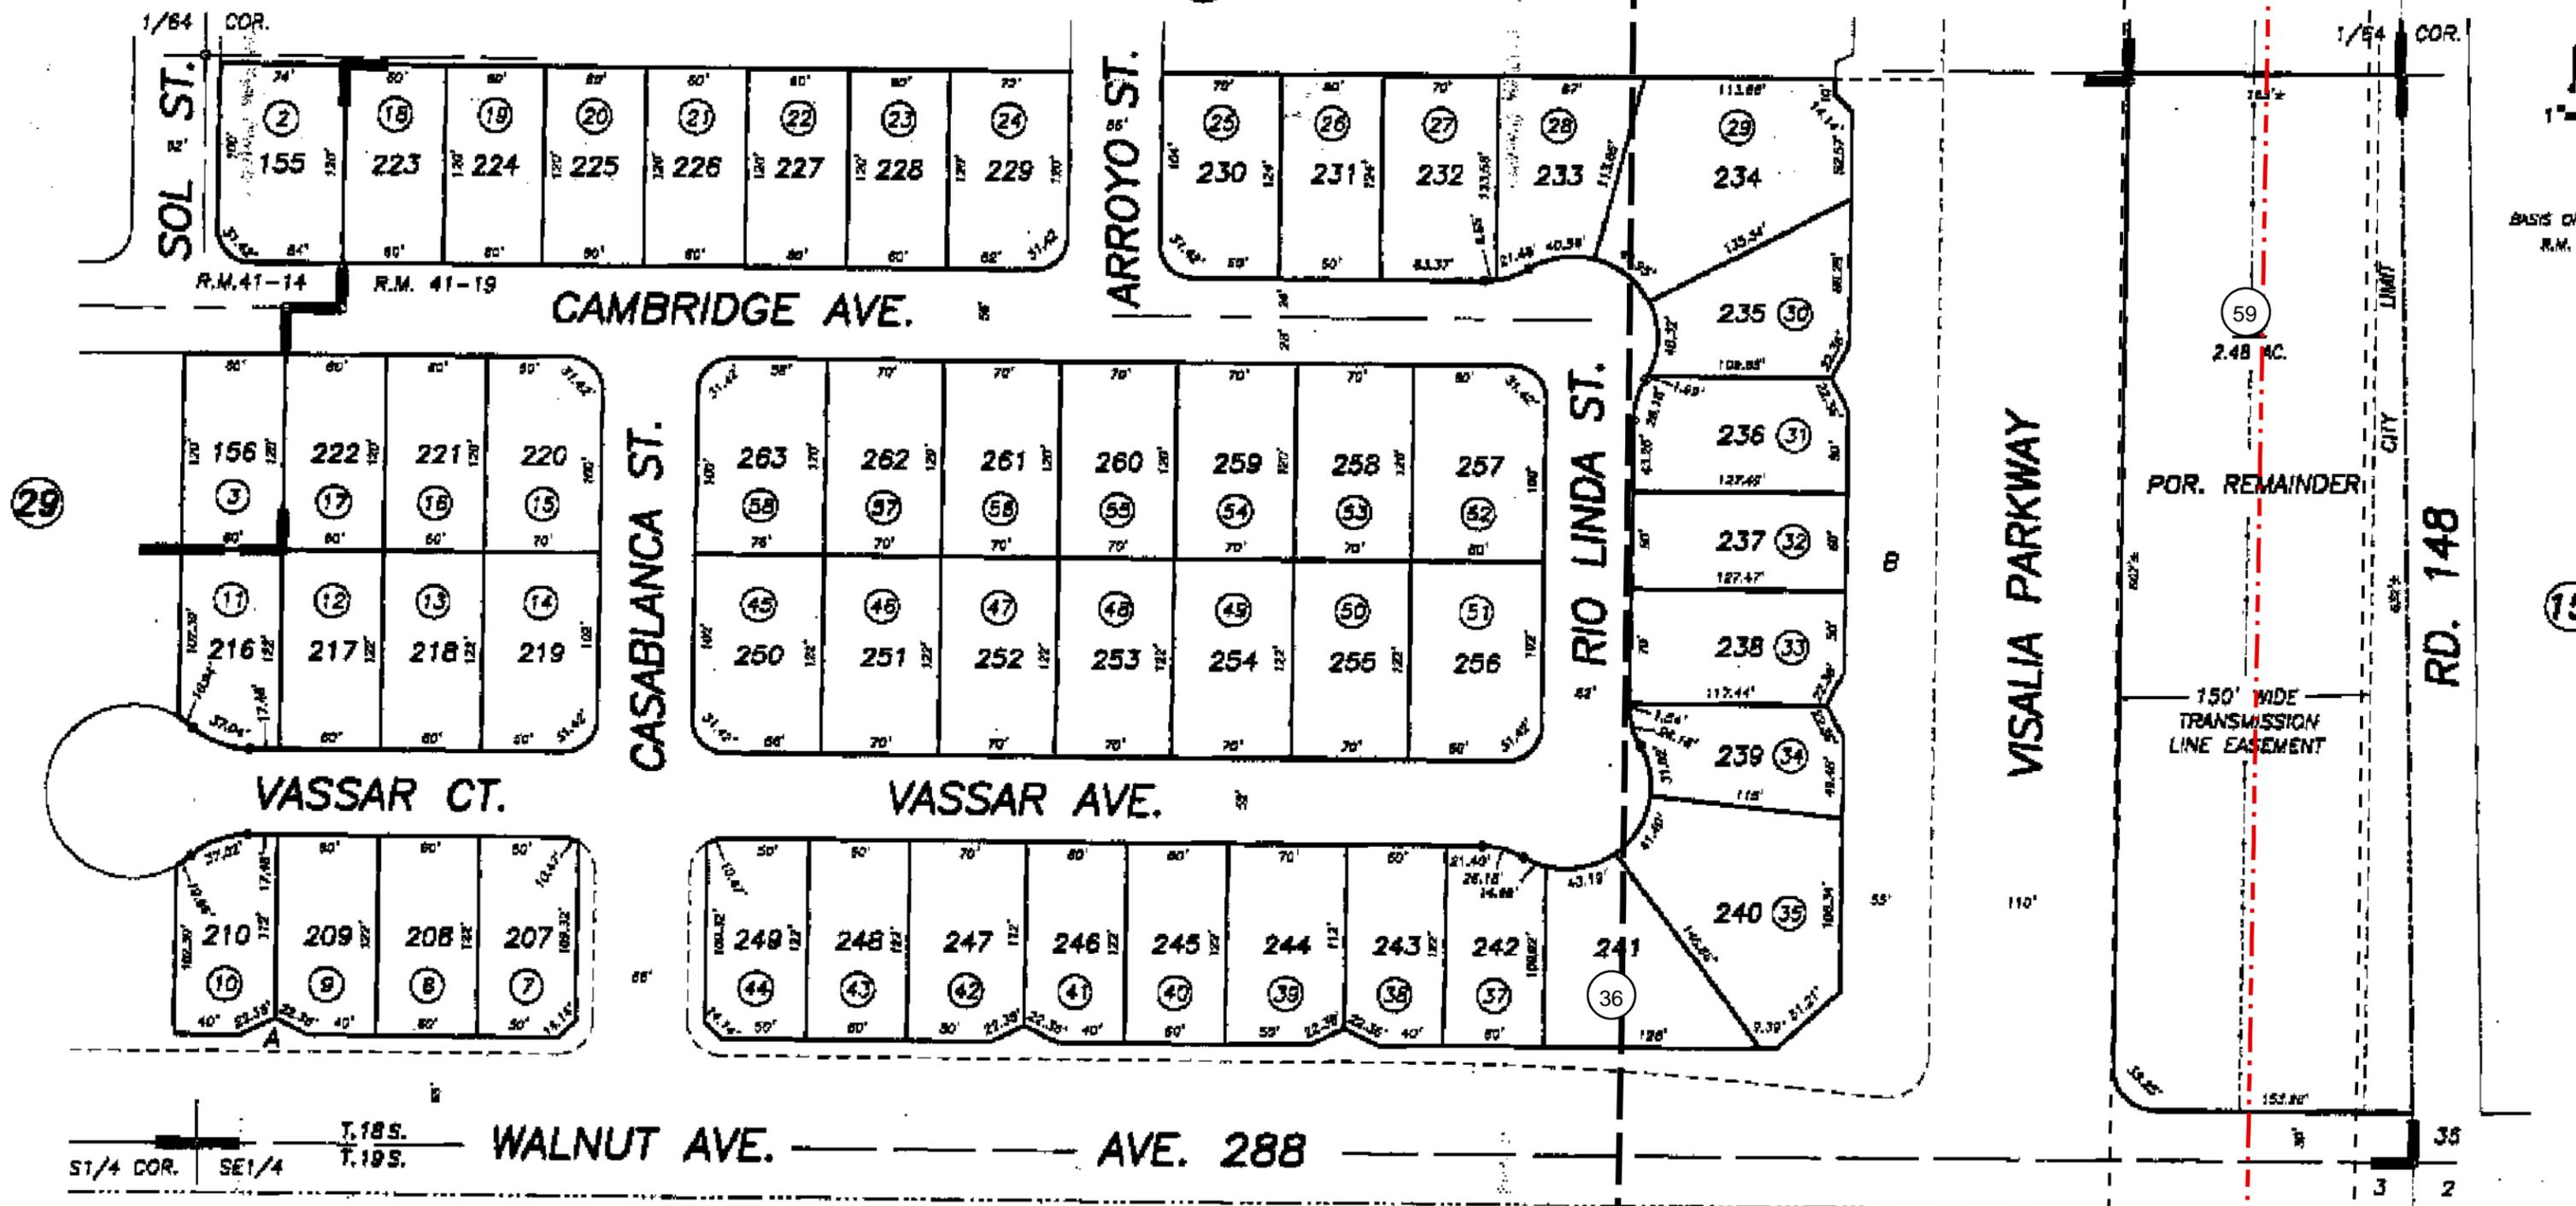

POR. EAGLE GLEN SUB. UNIT NO. 4, R.M. 41-14  
 POR. EAGLE GLEN SUB. UNIT NO. 5, R.M. 41-19

Bk. 127


CITY OF VISALIA  
 ASSESSOR'S MAPS BK. 101, PG. 33  
 COUNTY OF TULARE, CALIFORNIA, U.S.A.

--- Proposed Route Centerline (03-07-2008 REV 2)  
 --- 100 Ft./150 Ft. Right of Way  
 --- 300 Ft. Radius Line

San Joaquin Cross Valley Loop Transmission Project  
 Alternative 1 Proposed Route 300 Ft. Ownership Listing  
 Date: 03-26-2008 Revision #1




Map Source: Assessor Maps, County of Tulare, CA

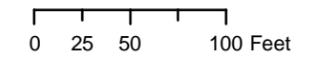

101-33  
 Tulare County, CA

Note: The proposed transmission line route depicted on this map is based on preliminary engineering and is subject to change based upon final engineering as well as regulatory review and approval.

2008LE8047  
 3/26/2008

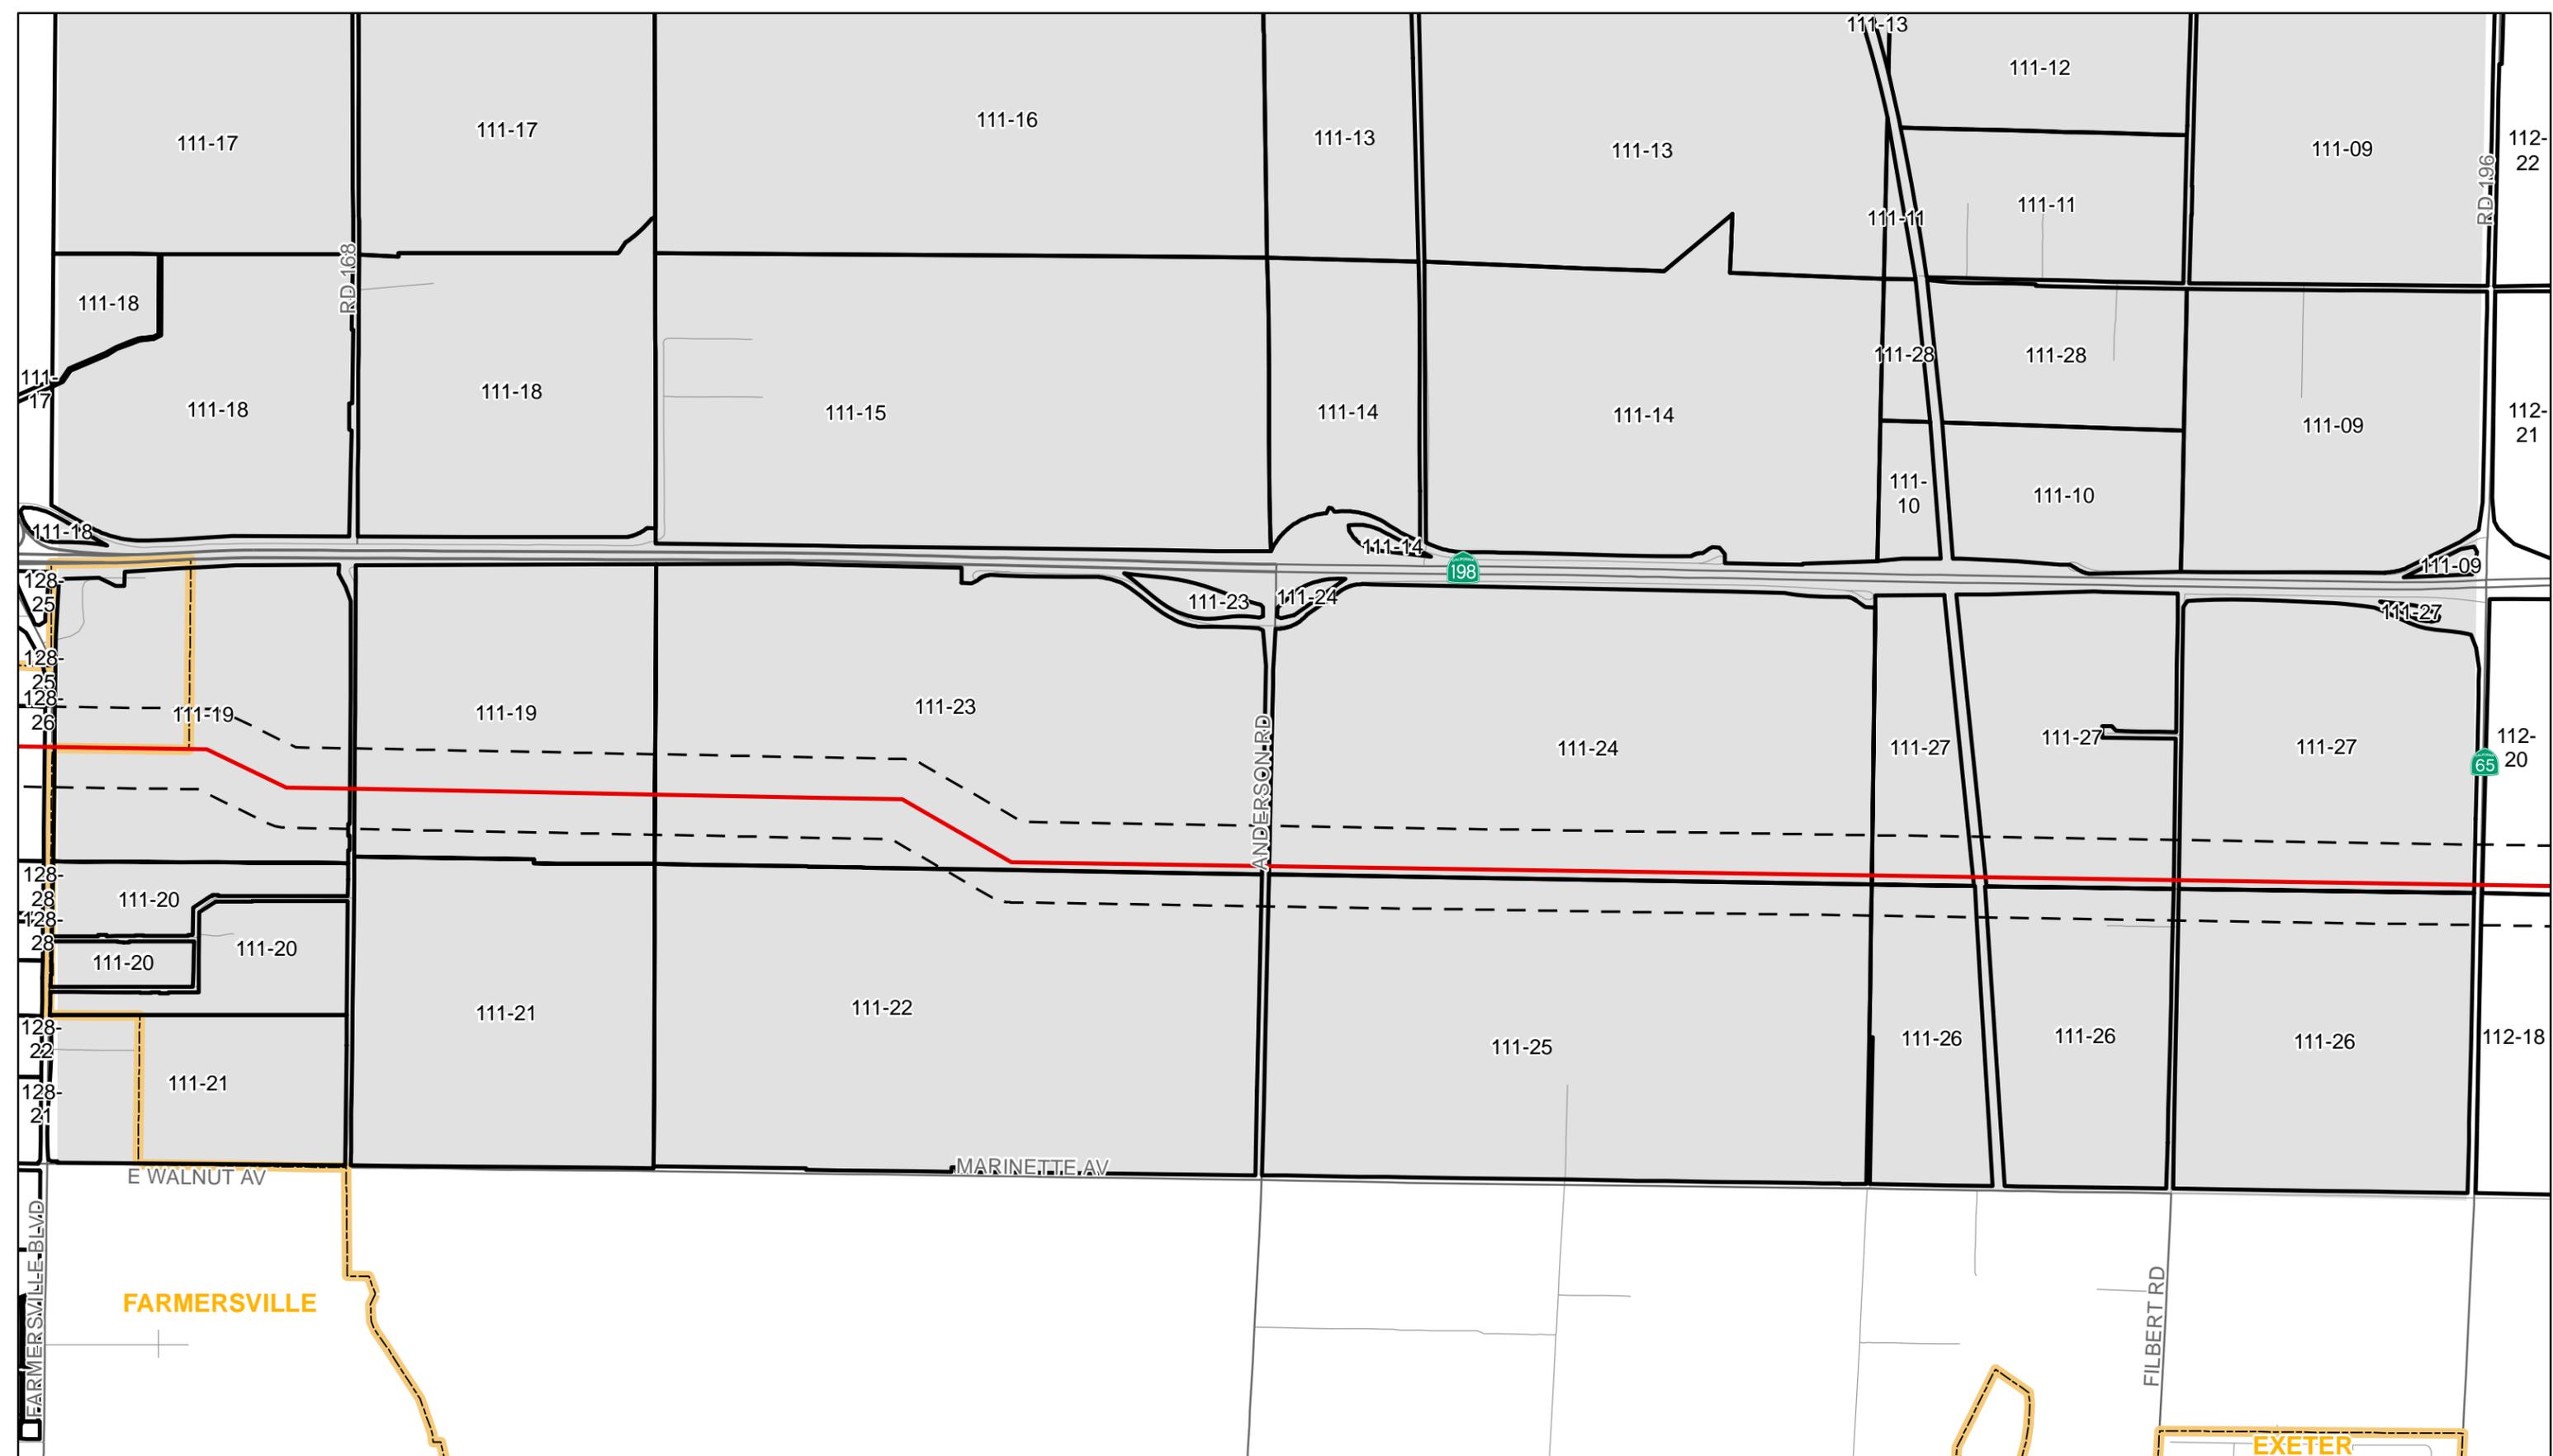

- Alternative 1 Proposed Route Centerline
- 300 Ft. Radius Line
- City Boundary (TBM, 2007)
- Assessor Book & Page
- City Boundary (TBM, 2007)
- Existing 220kV Circuits

**San Joaquin Cross Valley Loop Transmission Project**  
**Alternative 1 Proposed Route (03-07-2008 REV 2)**  
**300 Ft. Radius Ownership Listing**  
**Date: 03-26-2008 Revision #1**

Thomas Bros. Maps is a registered trademark of Rand McNally & Company.  
 Reproduced with permission granted by Rand McNally & Company. © Rand McNally & Company. All rights reserved.


Assessor Book & Page 111  
 Key Map  
 Tulare County, CA

**Note: The proposed transmission line route depicted on this map is based on preliminary engineering and is subject to change based upon final engineering as well as regulatory review and approval.**

DO NOT CONFLICT WITH STATE AND LOCAL SUBDIVISION ORDINANCES. NO LIABILITY IS ASSUMED FOR THE USE OF THE INFORMATION HEREON.

REVISED: 06/20/2006  
 REASON: TRAC CHANGE  
 CAD TECH: PHN

008-025 087-003  
 153-027

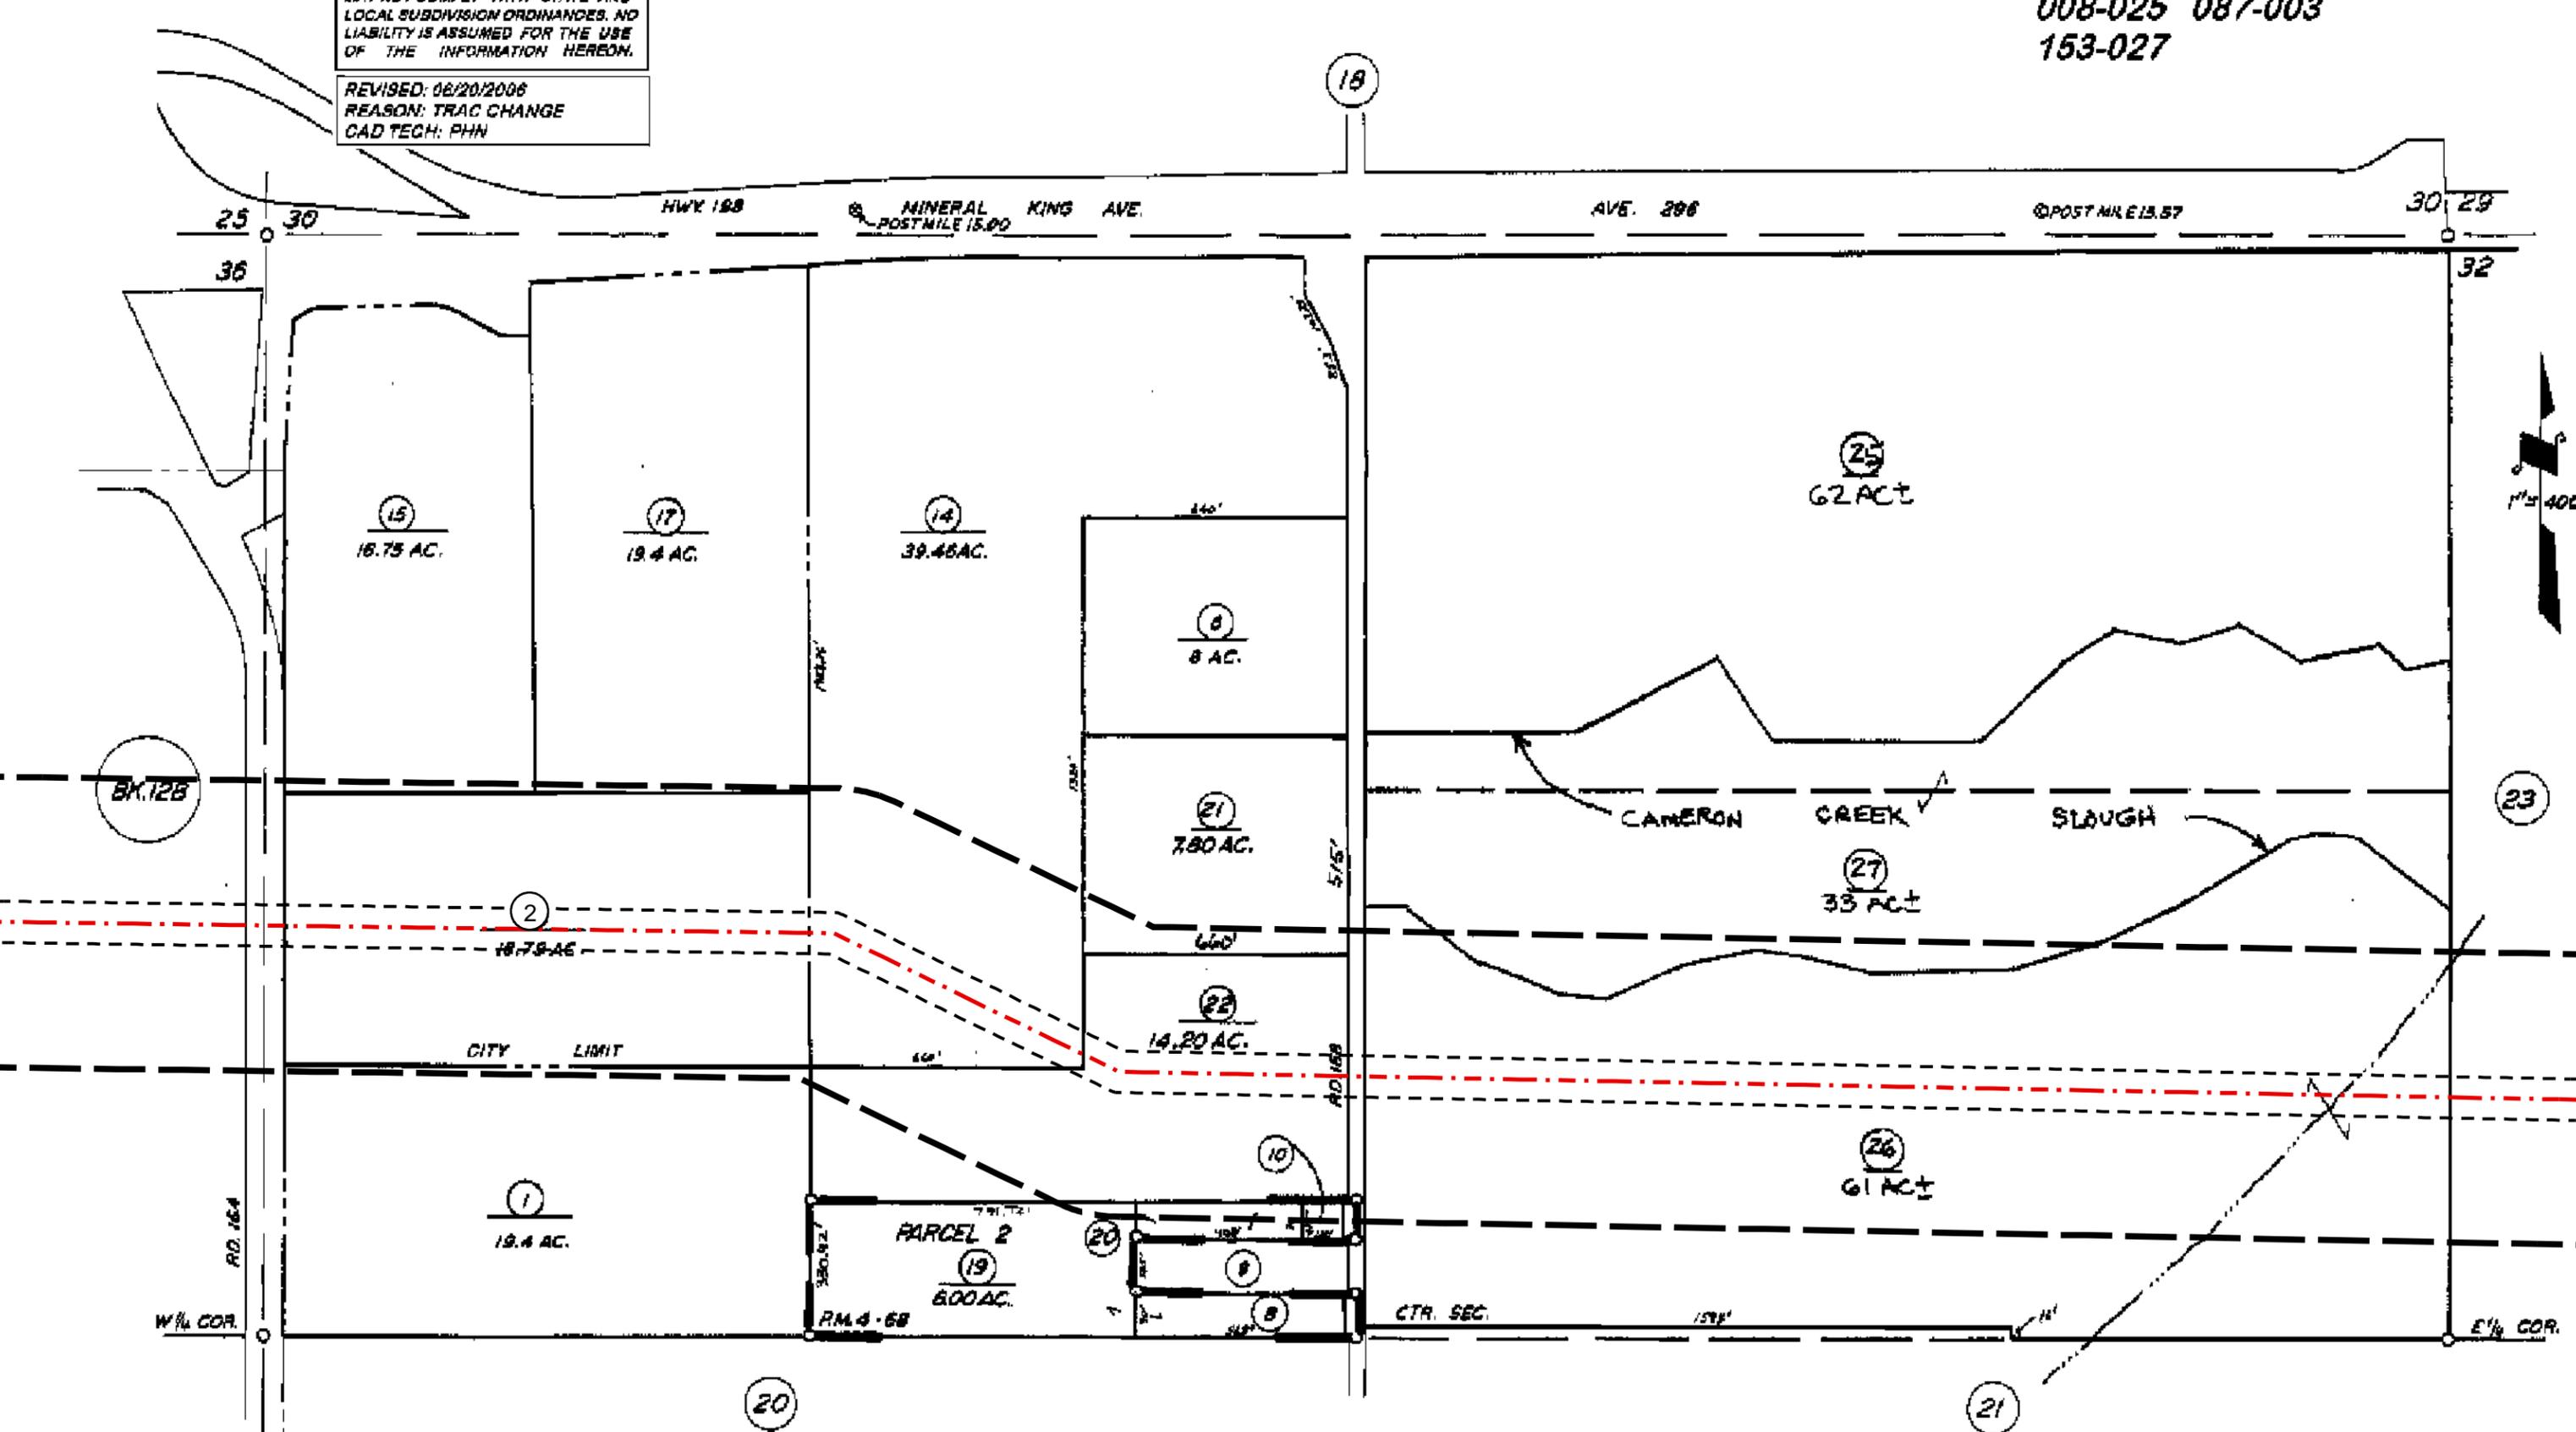

PARCEL MAP 368, P.M. 4-68


VICINITY OF EXETER

--- Proposed Route Centerline (03-07-2008 REV 2)  
 - - - 100 Ft./150 Ft. Right of Way  
 [ ] 300 Ft. Radius Line

San Joaquin Cross Valley Loop Transmission Project  
 Alternative 1 Proposed Route 300 Ft. Ownership Listing  
 Date: 03-26-2008 Revision #1



Map Source: Assessor Maps, County of Tulare, CA

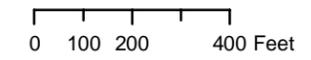

111-19  
 Tulare County, CA

Note: The proposed transmission line route depicted on this map is based on preliminary engineering and is subject to change based upon final engineering as well as regulatory review and approval.

2008LE8047  
 3/26/2008


SL/2 - SEC. 32, T. 18S., R. 26E., M.D.B. & M.

TAX CODE AREA

111-22

153-027

86-009

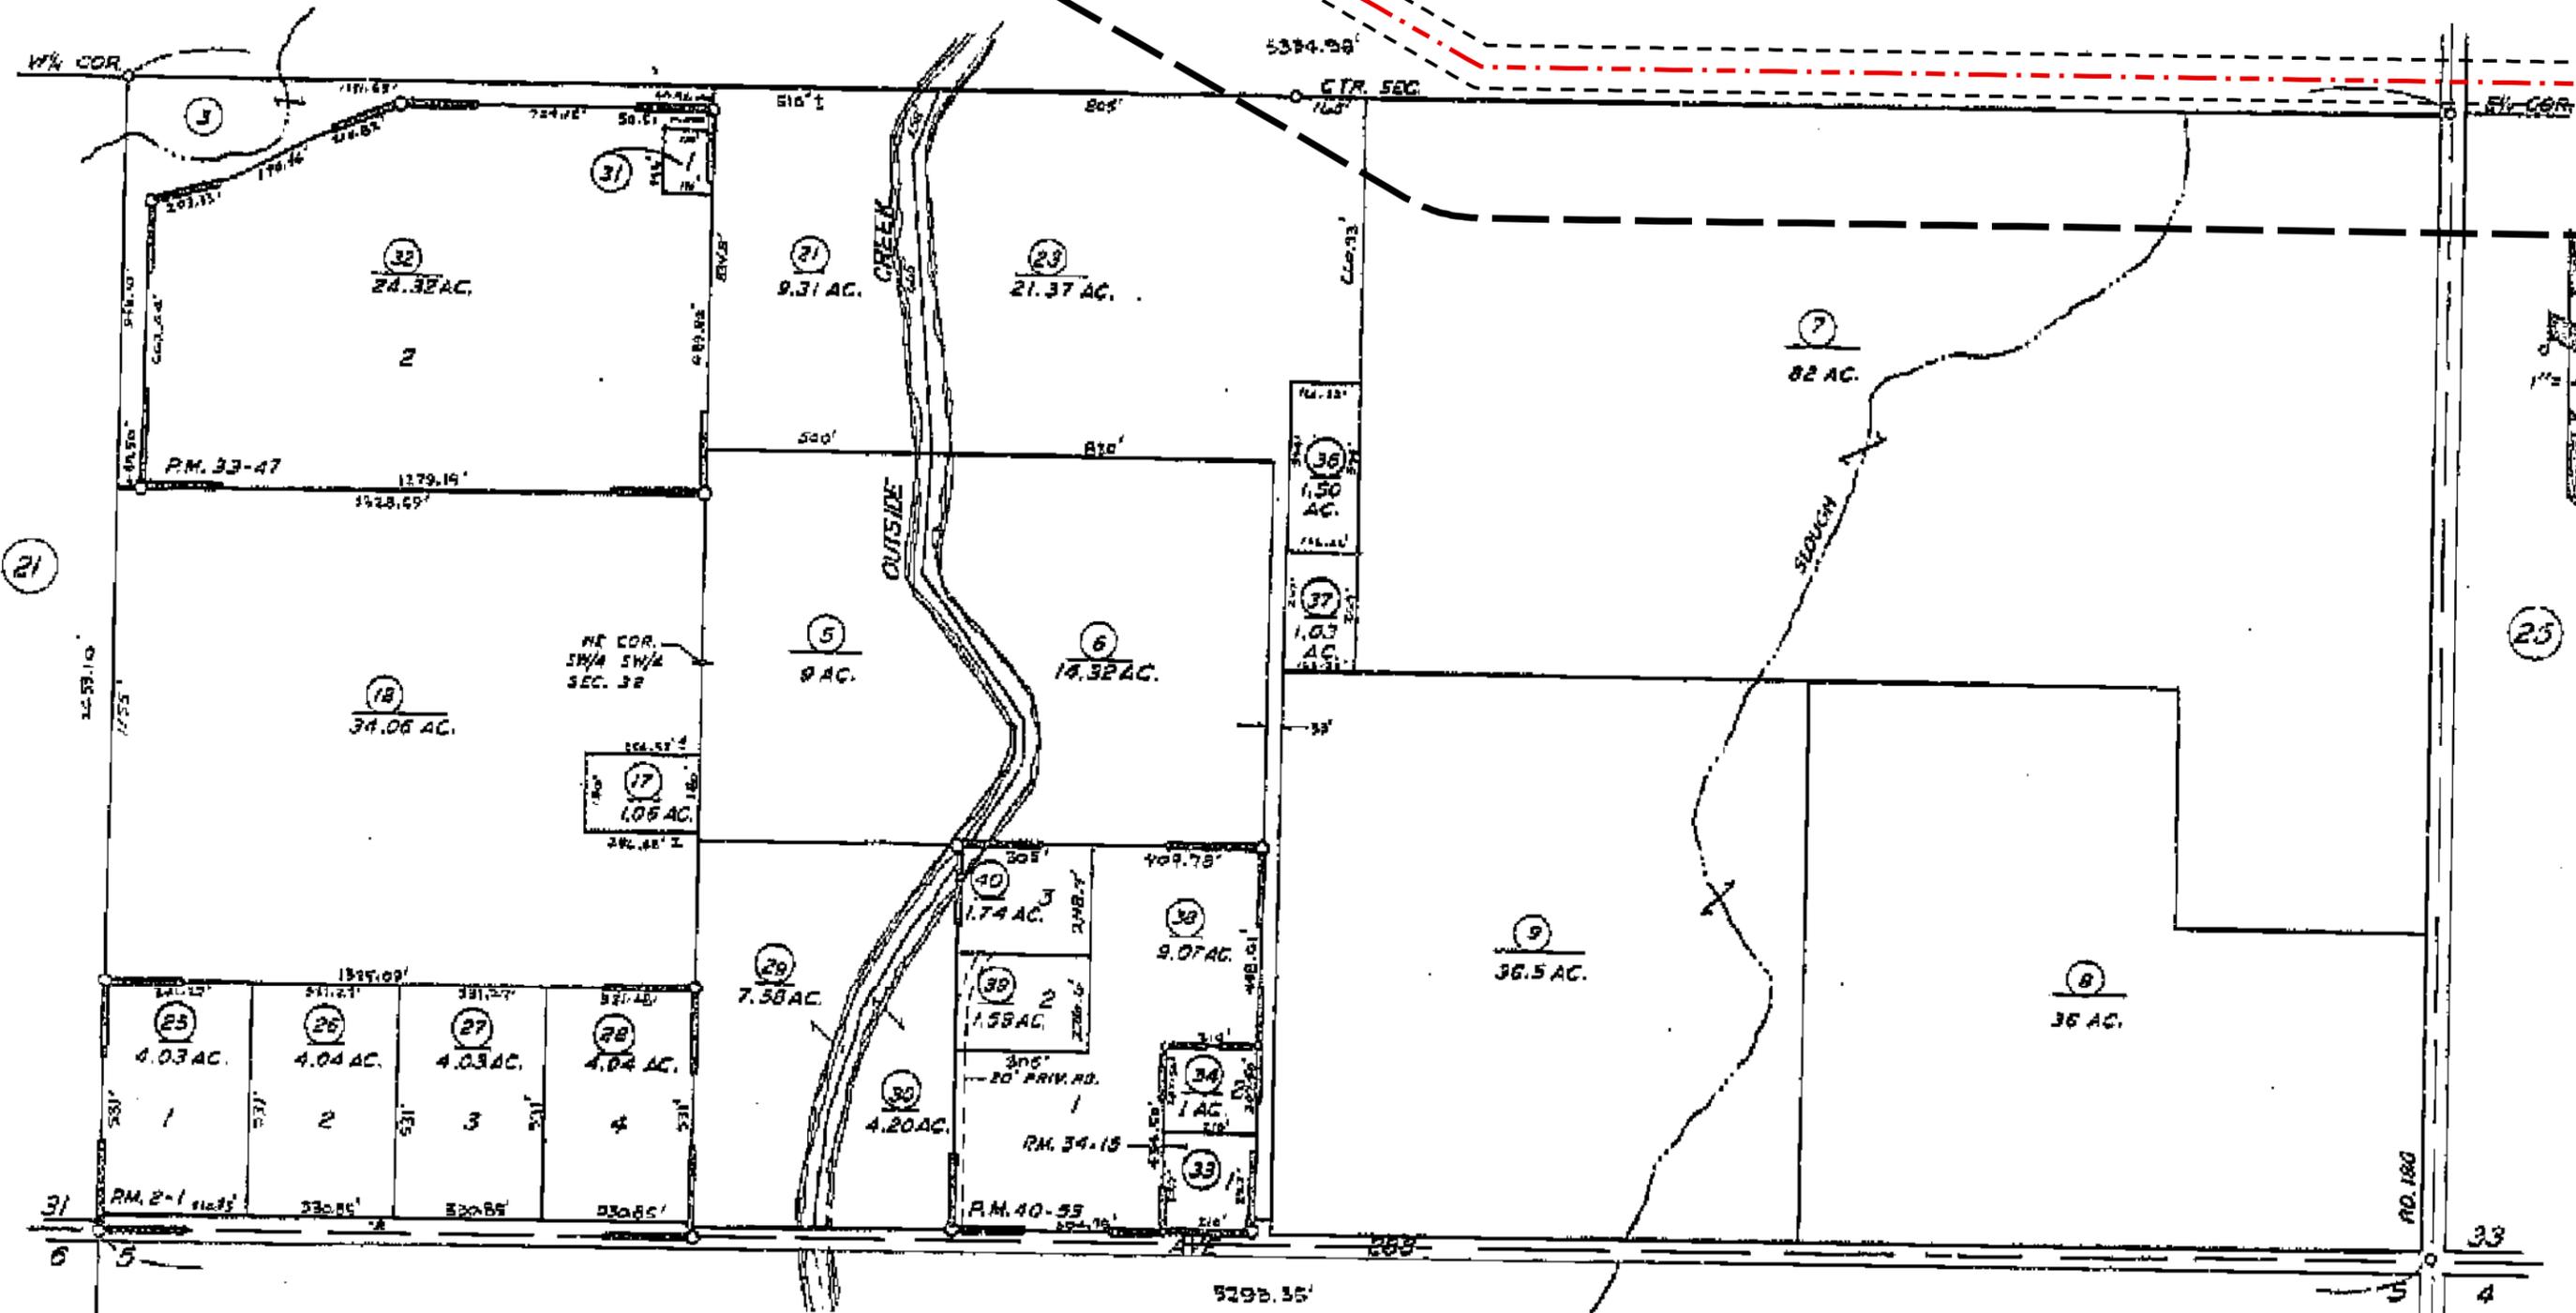

PARCEL MAP 101      R.M. 2-1  
 PARCEL MAP 3245      R.M. 33-47  
 PARCEL MAP 3313      R.M. 34-15

BK.133


ASSESSOR'S MAPS BY THE COUNTY OF TULARE

- - - Proposed Route Centerline (03-07-2008 REV 2)  
 [---] 100 Ft./150 Ft. Right of Way  
 [---] 300 Ft. Radius Line

**San Joaquin Cross Valley Loop Transmission Project**  
**Alternative 1 Proposed Route 300 Ft. Ownership Listing**  
 Date: 03-26-2008 Revision #1



Map Source: Assessor Maps, County of Tulare, CA

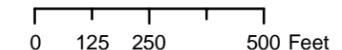

111-22  
 Tulare County, CA

Note: The proposed transmission line route depicted on this map is based on preliminary engineering and is subject to change based upon final engineering as well as regulatory review and approval.

2008LE8047 3/26/2008

PERSON MAY NOT  
LOCAL SUBMISSION  
IS ASSUMED FOR  
OWN HEREON.

153-027  
86-009

15


30 29

29 28

AVE. 296

POST MILE 18.85 MINERAL KING AVE.

STATE HWY 198 POST MILE 18.82

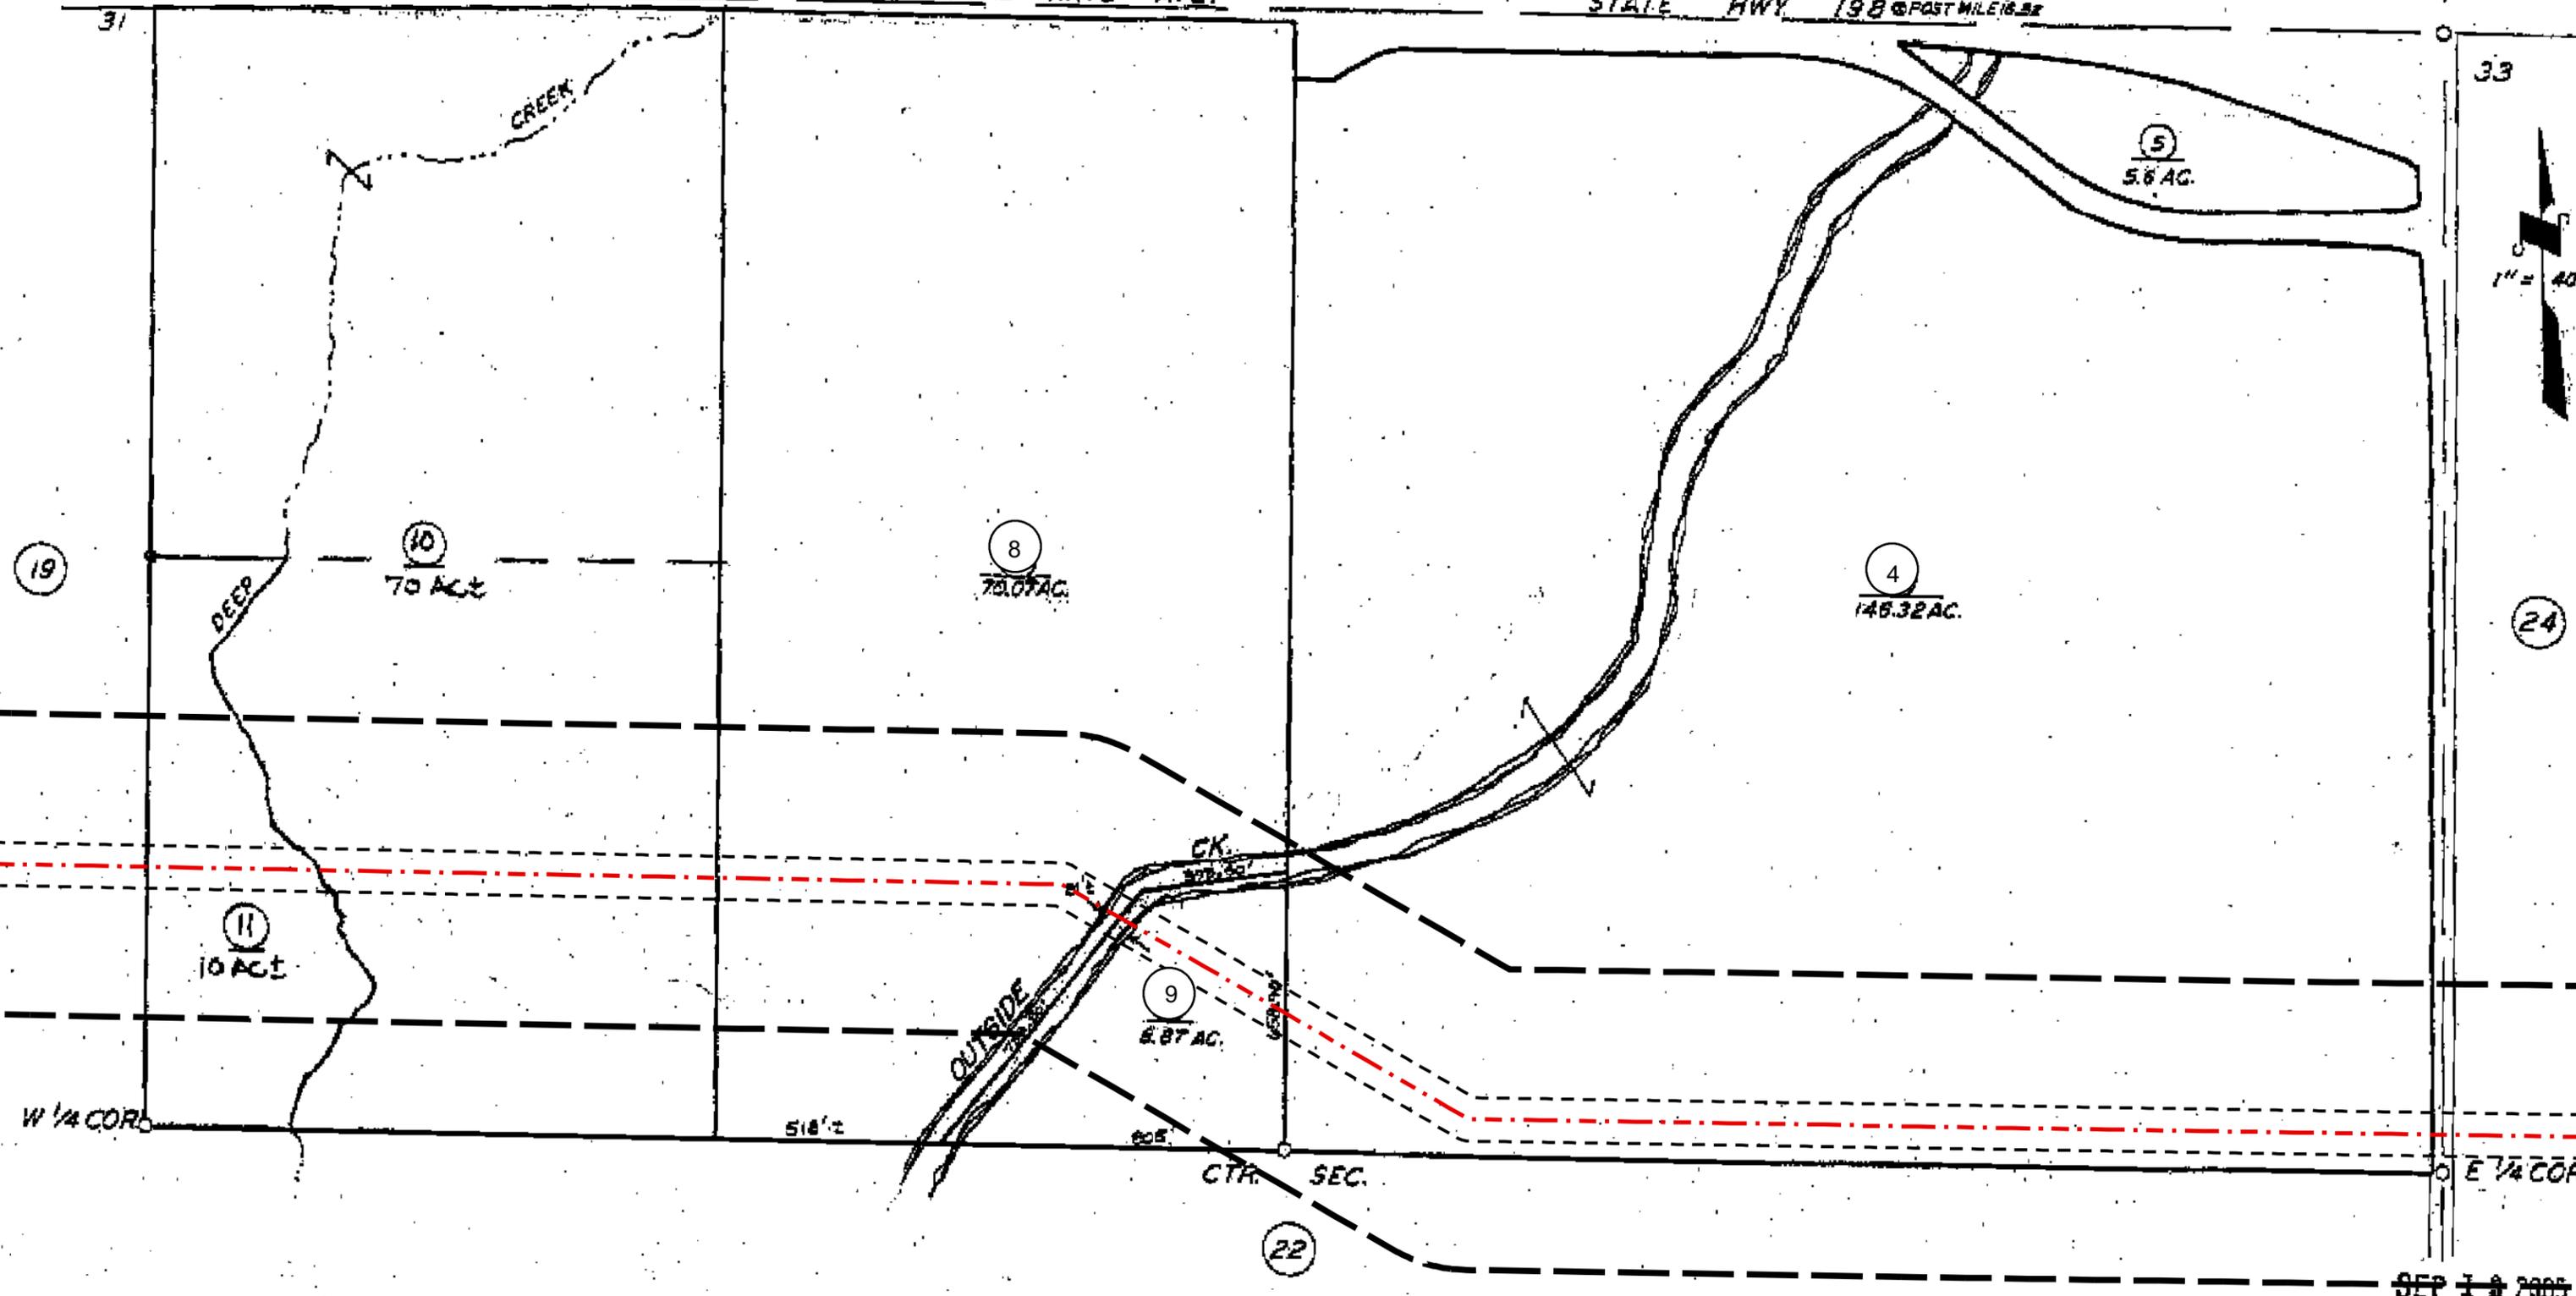


- - - Proposed Route Centerline (03-07-2008 REV 2)  
 100 Ft./150 Ft. Right of Way  
 300 Ft. Radius Line

**San Joaquin Cross Valley Loop Transmission Project**  
**Alternative 1 Proposed Route 300 Ft. Ownership Listing**  
 Date: 03-26-2008 Revision #1



Map Source: Assessor Maps, County of Tulare, CA

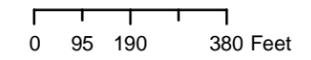


111-23  
 Tulare County, CA

Note: The proposed transmission line route depicted on this map is based on preliminary engineering and is subject to change based upon final engineering as well as regulatory review and approval.

2008LE8047  
 3/26/2008

DISCLAIMER  
MAP WAS PREPARED FOR LOCAL  
CITY ASSESSMENT PURPOSES ONLY  
THE PARCELS SHOWN HEREON MAY  
NOT COMPLY WITH STATE AND LOCAL  
DIVISION ORDINANCES, AND NO  
LIABILITY IS ASSUMED FOR THE USE  
OF THE INFORMATION SHOWN HEREON.

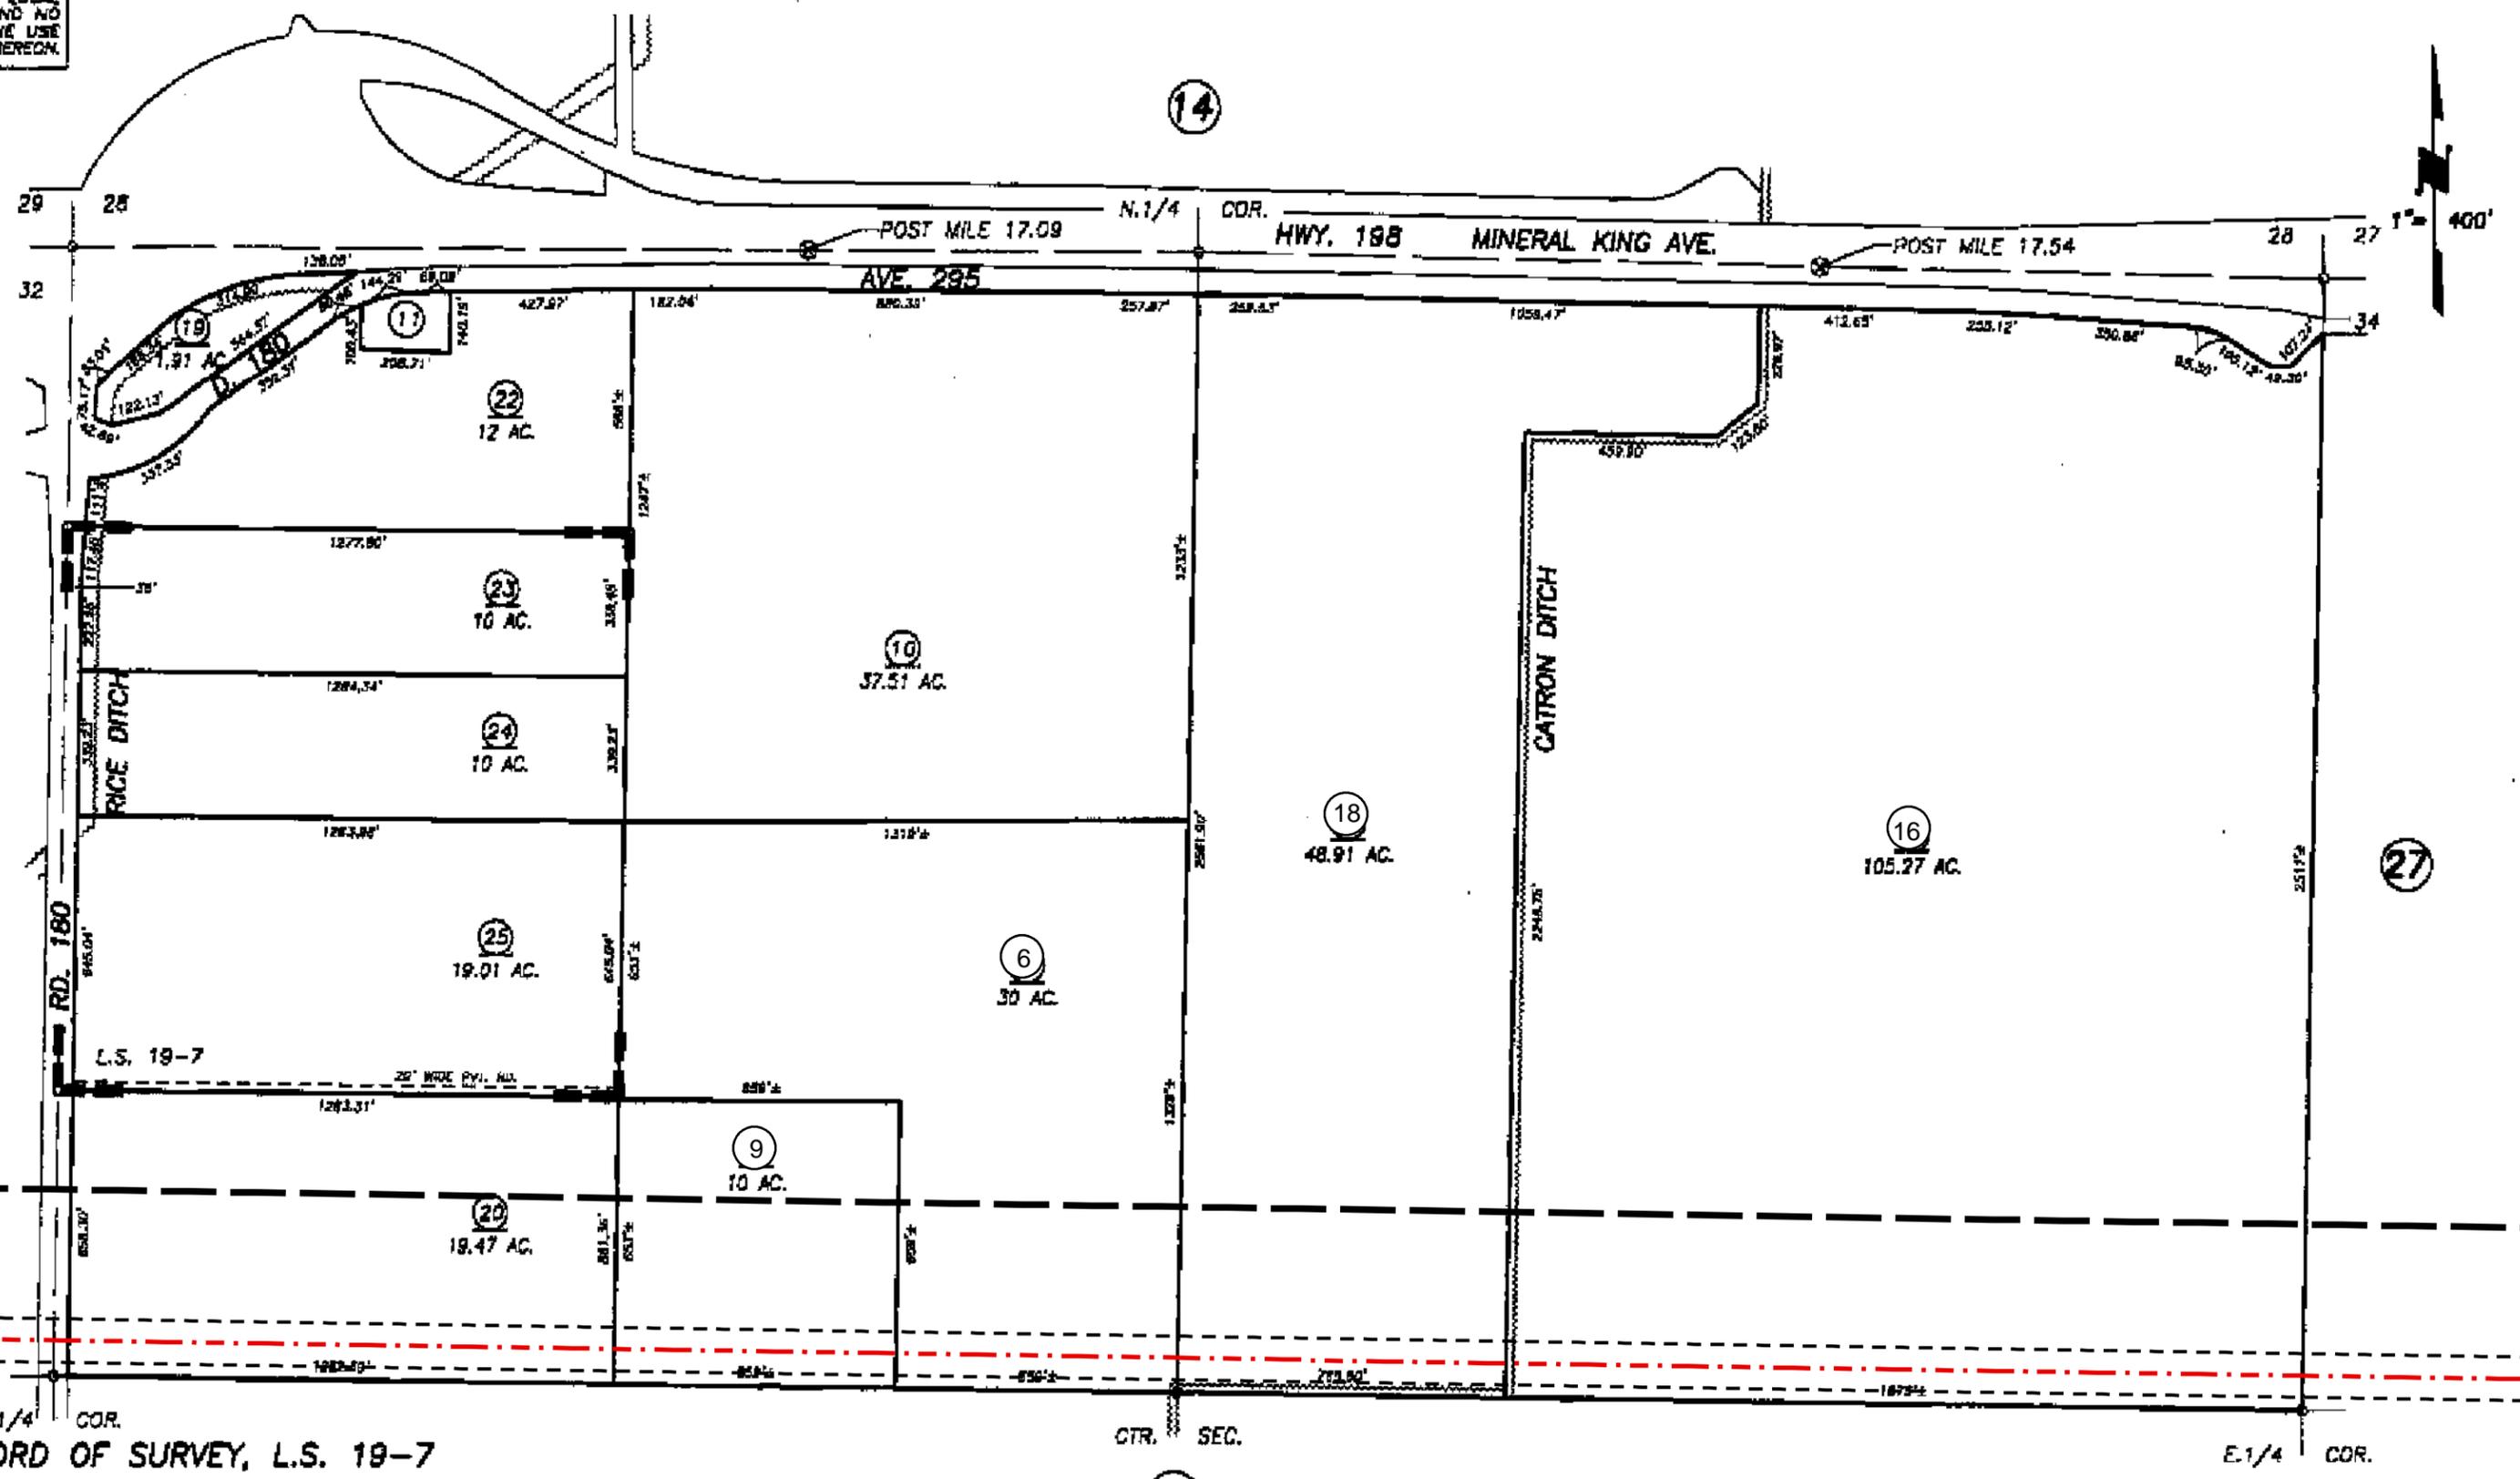

W. 1/4 COR.  
RECORD OF SURVEY, L.S. 19-7

CTR. SEC.

E. 1/4 COR.


ASSESSOR'S MAPS BK 111, PG 24.

- - - Proposed Route Centerline (03-07-2008 REV 2)  
  100 Ft./150 Ft. Right of Way  
  300 Ft. Radius Line

**San Joaquin Cross Valley Loop Transmission Project**  
**Alternative 1 Proposed Route 300 Ft. Ownership Listing**  
 Date: 03-26-2008 Revision #1




Map Source: Assessor Maps, County of Tulare, CA

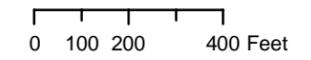

111-24  
Tulare County, CA

Note: The proposed transmission line route depicted on this map is based on preliminary engineering and is subject to change based upon final engineering as well as regulatory review and approval.

NOT SHOWN HEREON MAY WITH STATE AND LOCAL ORDINANCES, AND NO ASSUMED FOR THE USE MATION SHOWN HEREON.

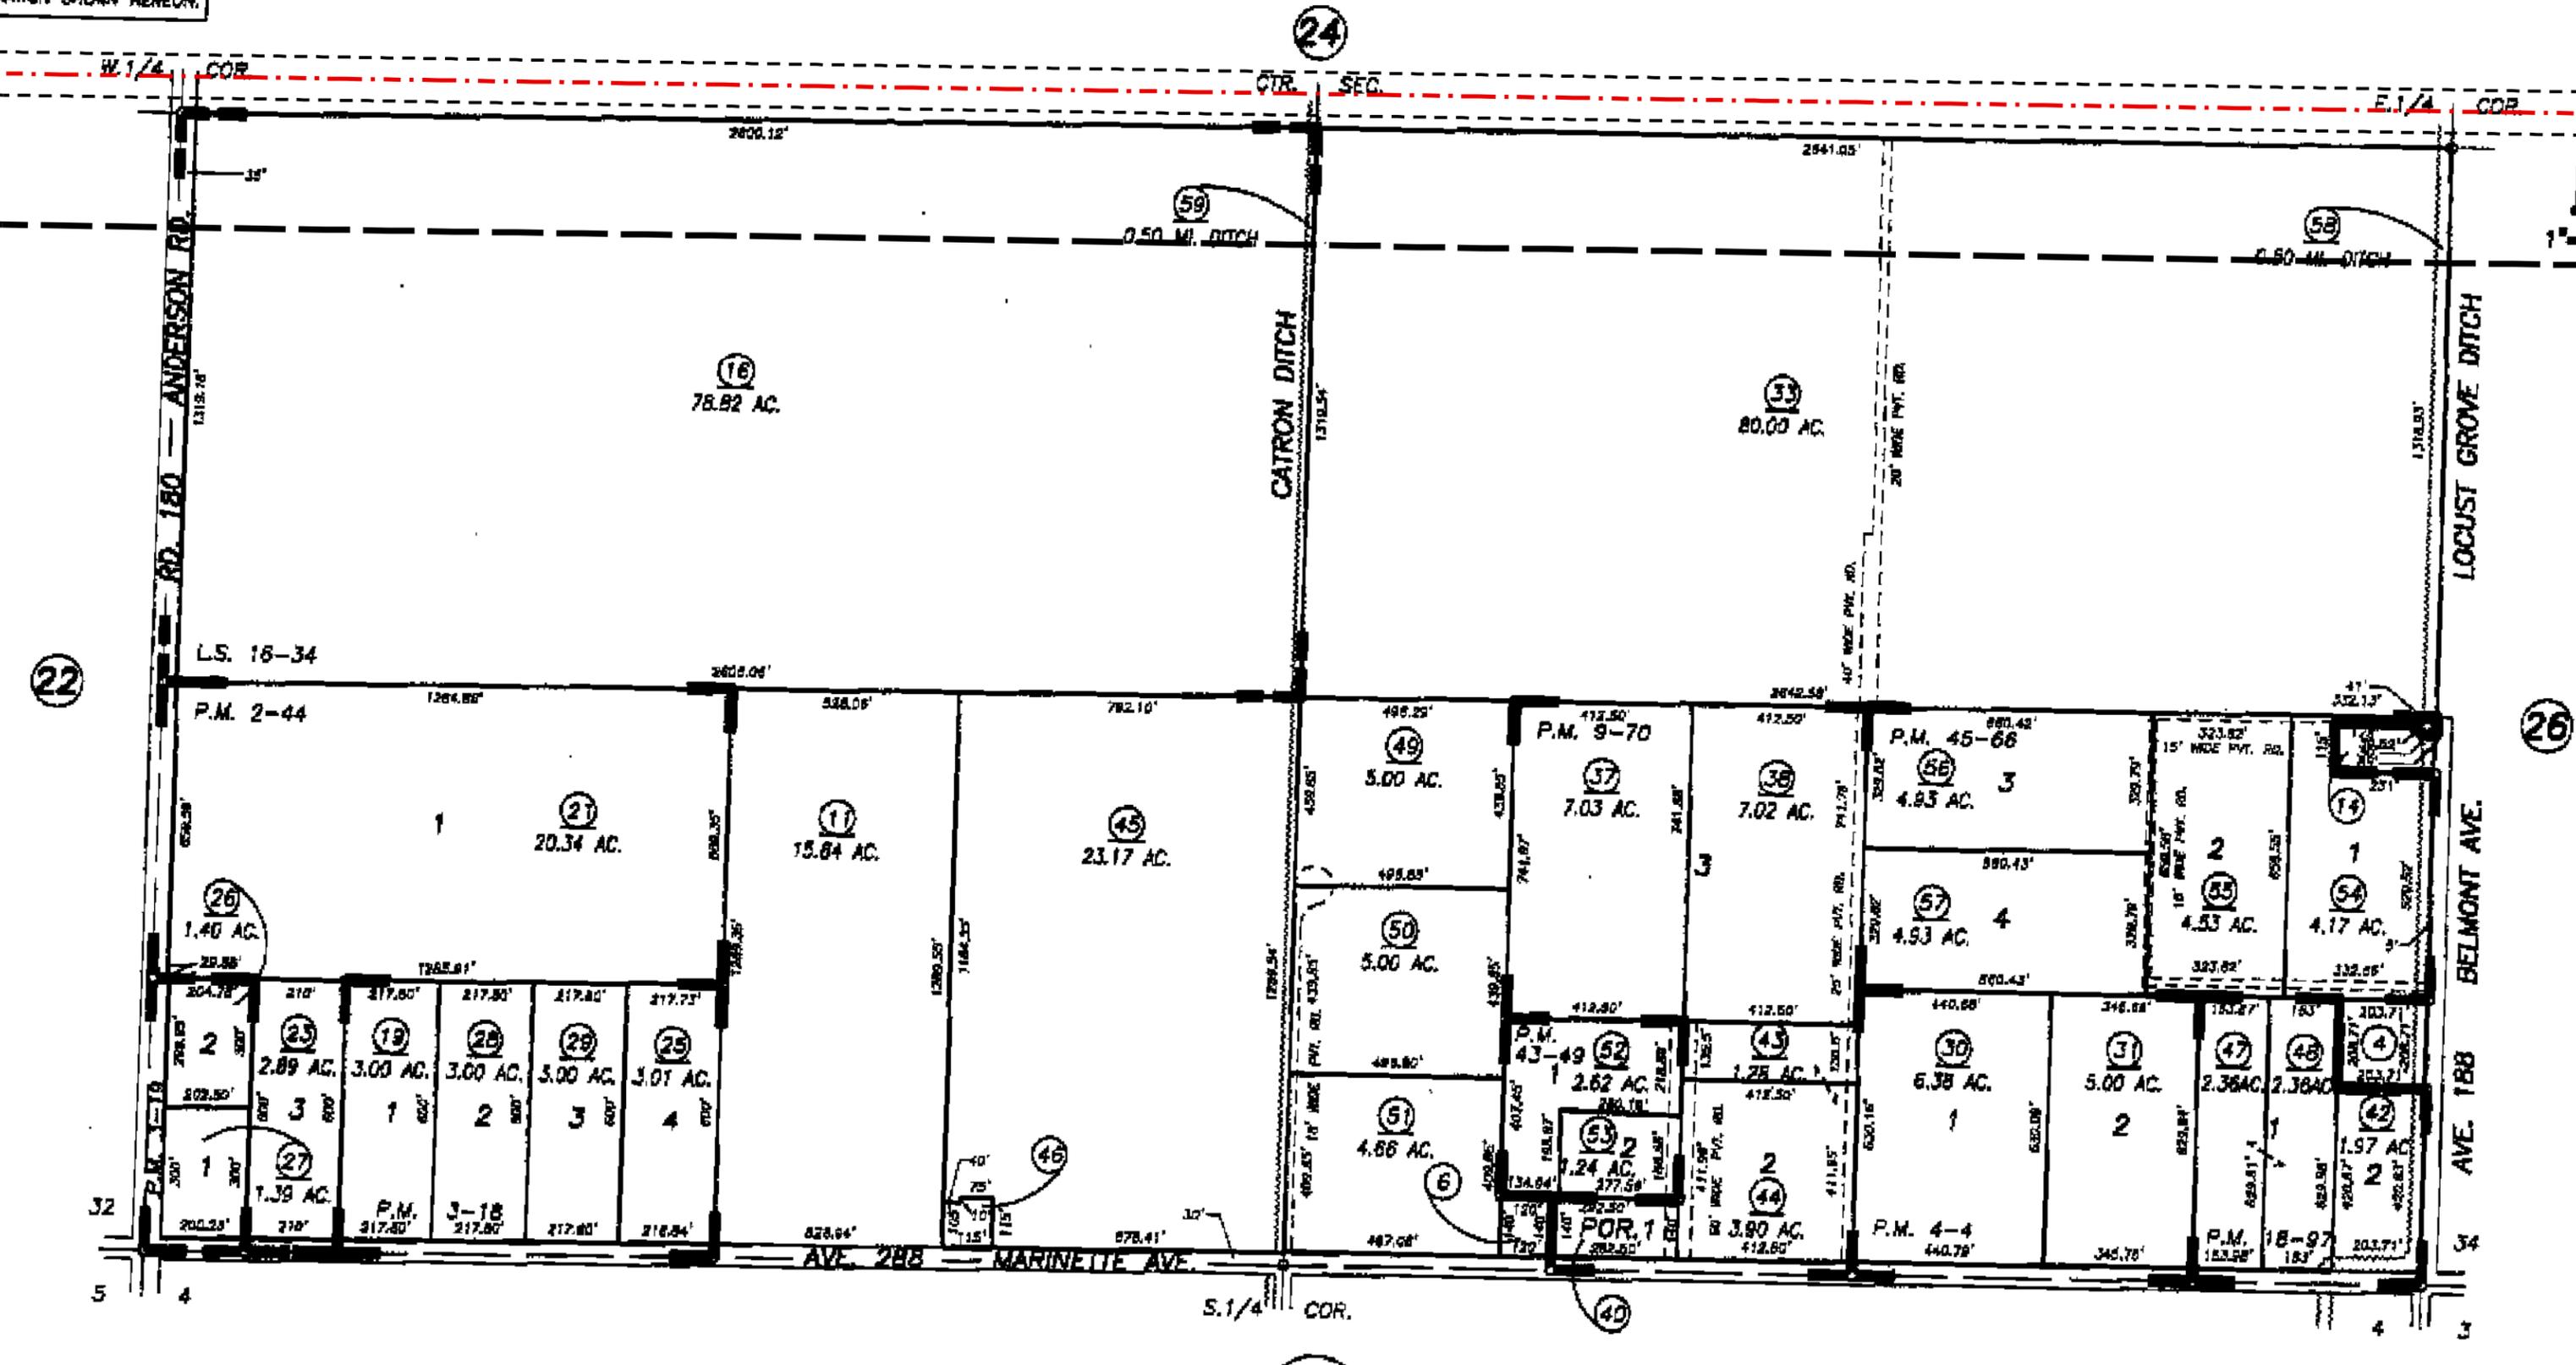

PARCEL MAP 144, P.M. 2-44  
PARCEL MAP 218, P.M. 2-44

RECORD OF SURVEY, L.S. 16-34


Bk. 133

--- Proposed Route Centerline (03-07-2008 REV 2)  
  100 Ft./150 Ft. Right of Way  
  300 Ft. Radius Line

**San Joaquin Cross Valley Loop Transmission Project**  
**Alternative 1 Proposed Route 300 Ft. Ownership Listing**  
 Date: 03-26-2008 Revision #1




Map Source: Assessor Maps, County of Tulare, CA

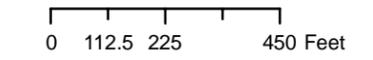

111-25  
Tulare County, CA

Note: The proposed transmission line route depicted on this map is based on preliminary engineering and is subject to change based upon final engineering as well as regulatory review and approval.

27

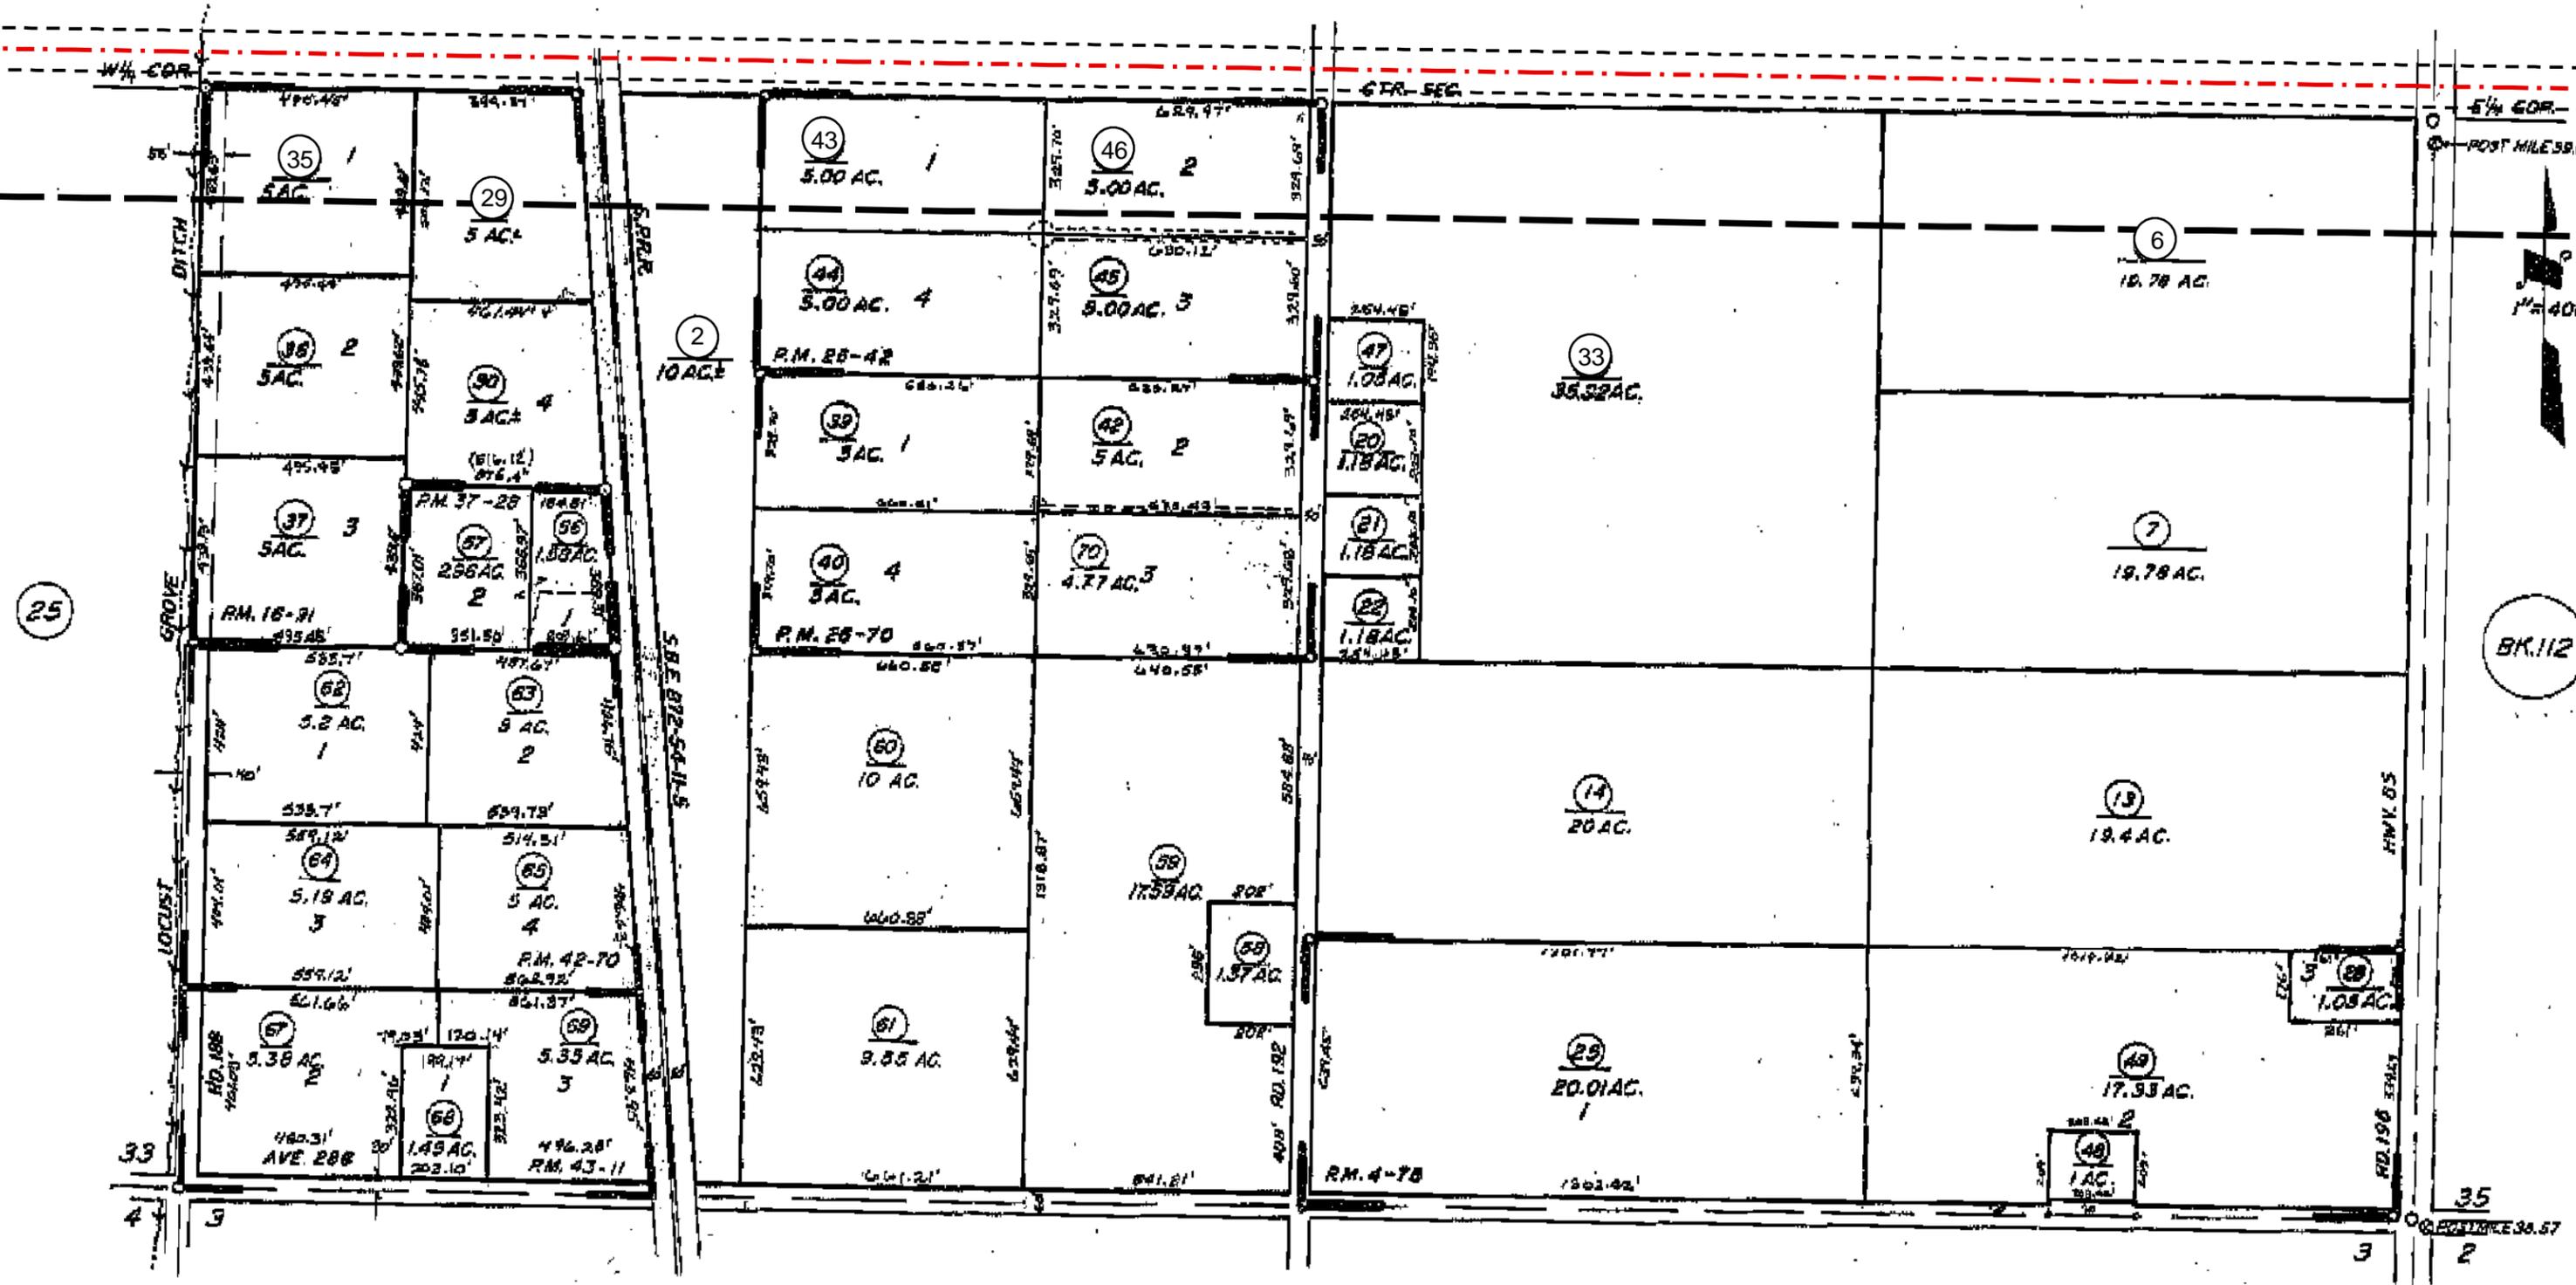

PARCEL MAP 378  
 PARCEL MAP 1590  
 PARCEL MAP 2541

P.M. 4-78  
 P.M. 16-91  
 P.M. 26-42


BK.138

--- Proposed Route Centerline (03-07-2008 REV 2)  
 - - - 100 Ft./150 Ft. Right of Way  
 [ ] 300 Ft. Radius Line

San Joaquin Cross Valley Loop Transmission Project  
 Alternative 1 Proposed Route 300 Ft. Ownership Listing  
 Date: 03-26-2008 Revision #1




Map Source: Assessor Maps, County of Tulare, CA

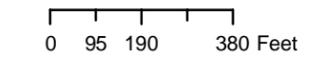

111-26  
 Tulare County, CA

Note: The proposed transmission line route depicted on this map is based on preliminary engineering and is subject to change based upon final engineering as well as regulatory review and approval.

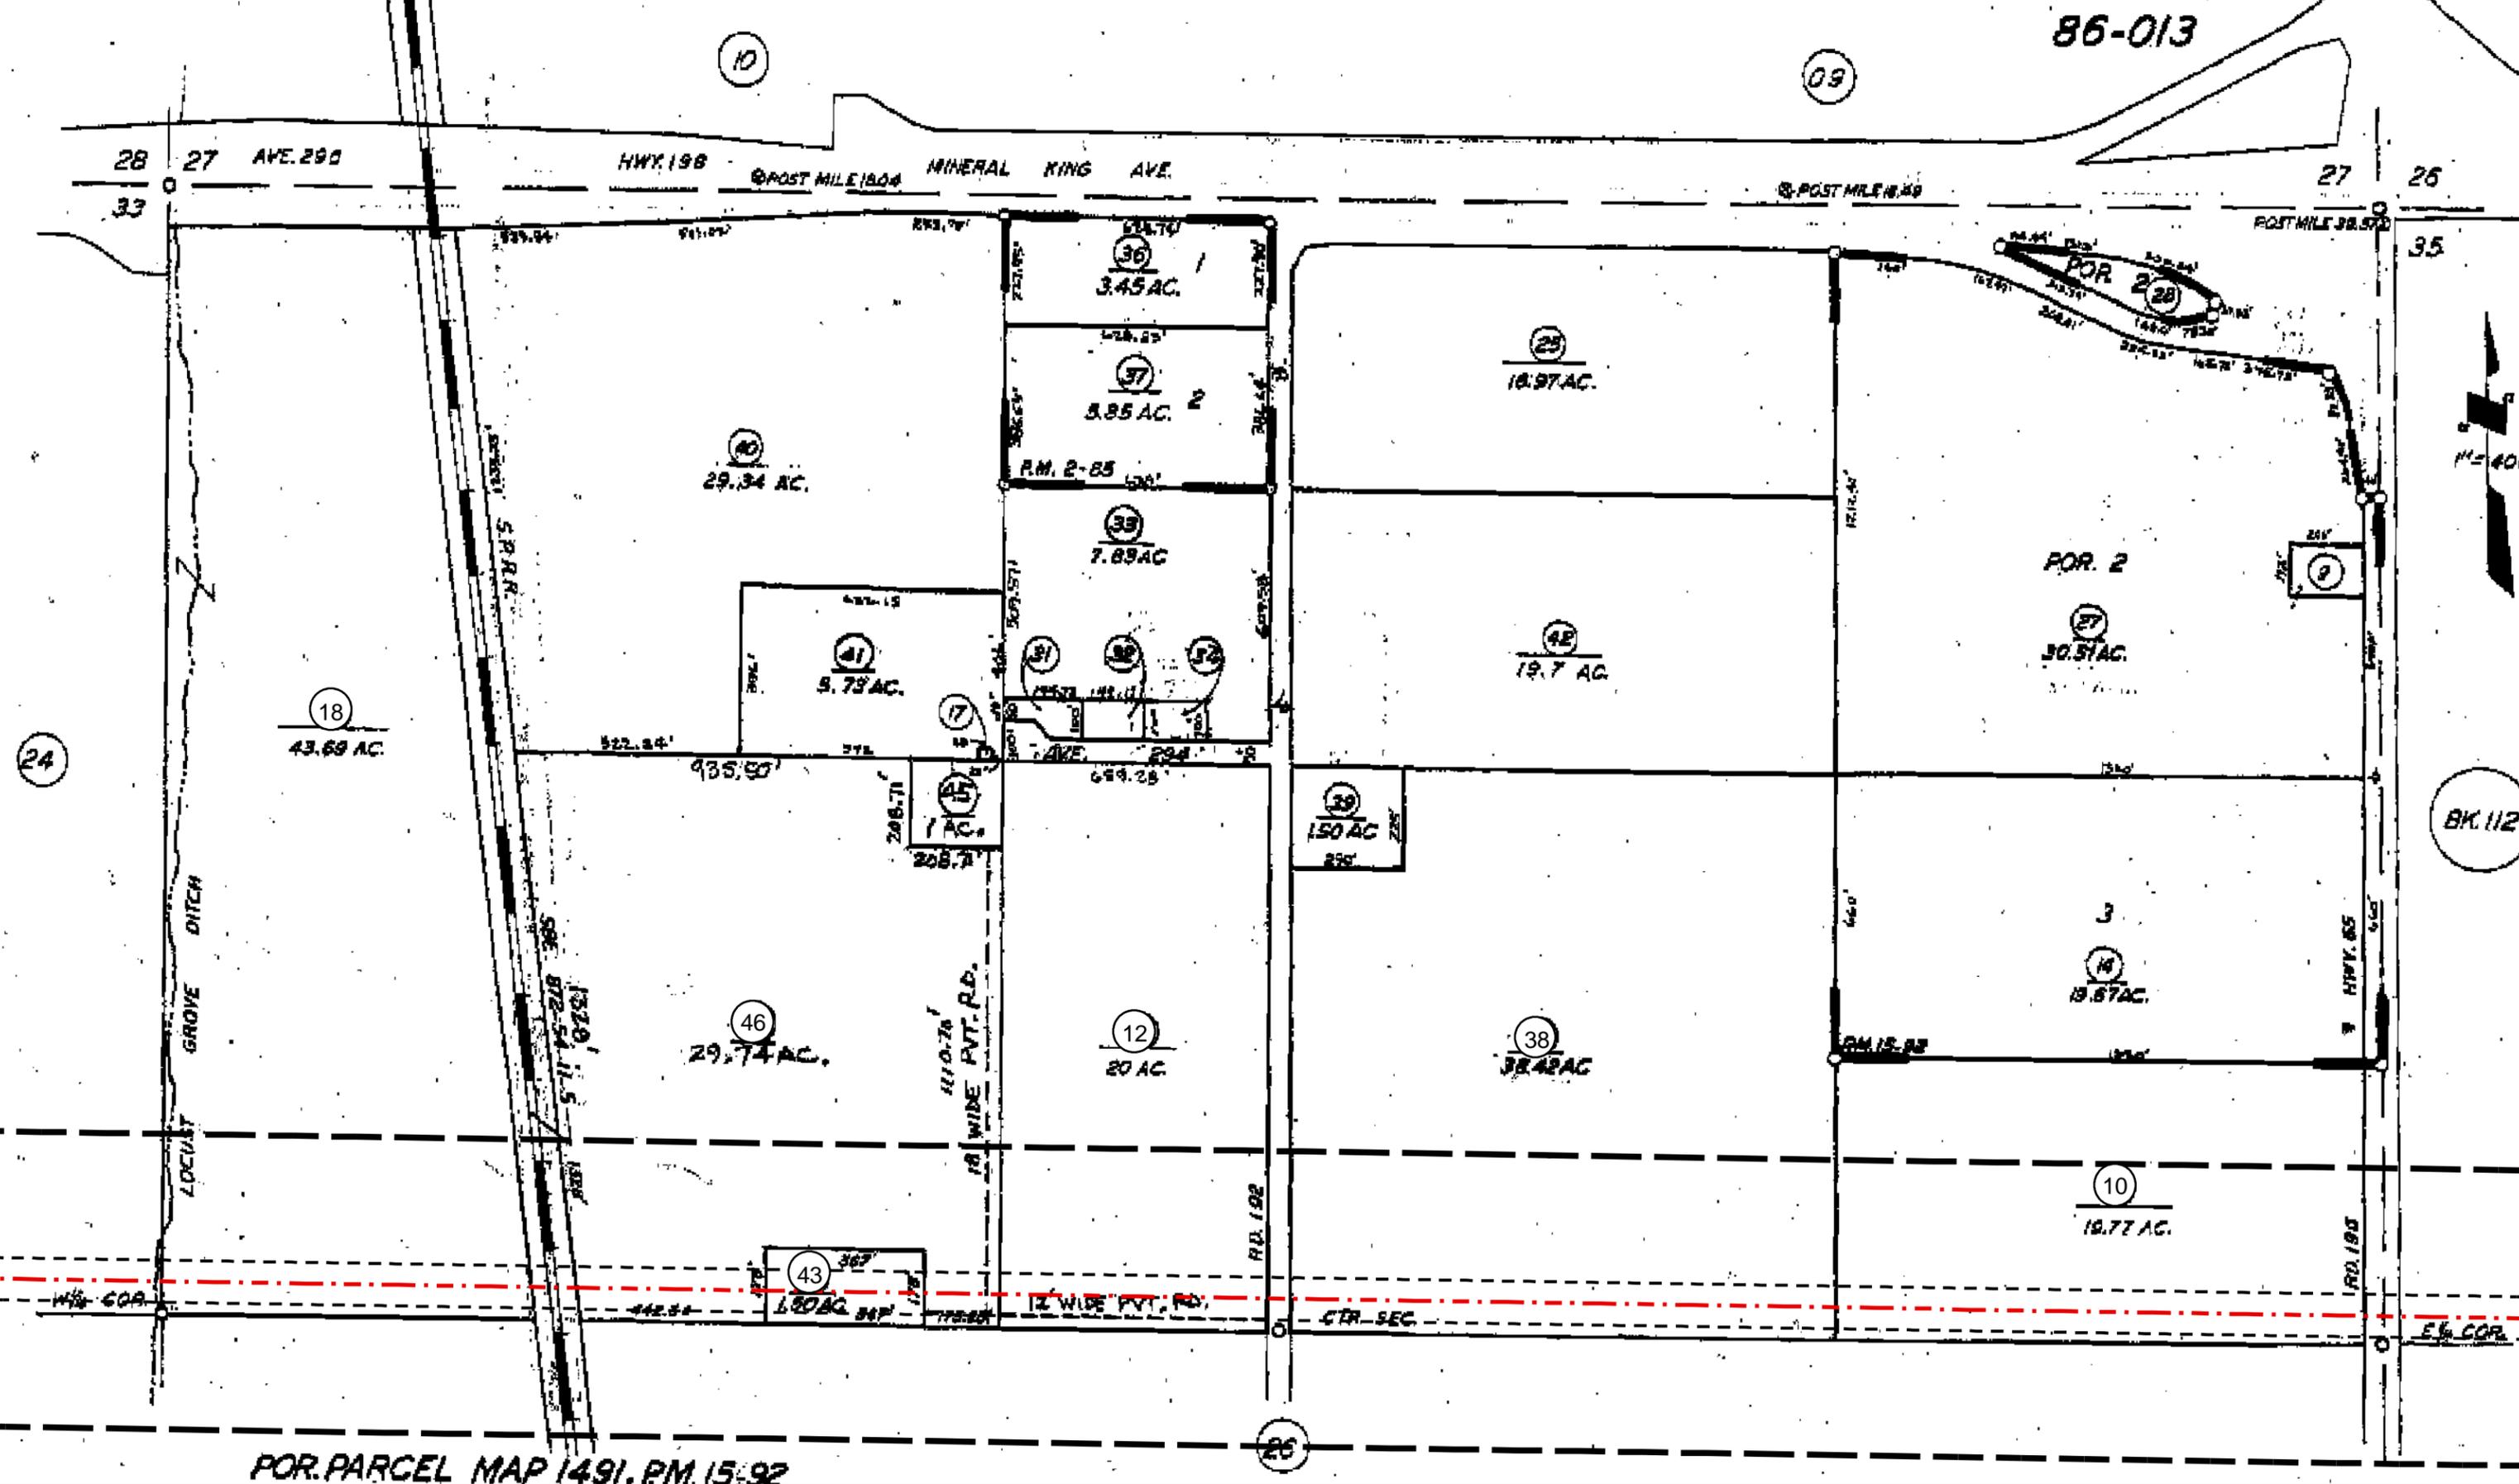


FOR PARCEL MAP 1491, P.M. 15-92

- - - Proposed Route Centerline (03-07-2008 REV 2)  
 - - - 100 Ft./150 Ft. Right of Way  
 - - - 300 Ft. Radius Line

**San Joaquin Cross Valley Loop Transmission Project**  
**Alternative 1 Proposed Route 300 Ft. Ownership Listing**  
 Date: 03-26-2008 Revision #1



Map Source: Assessor Maps, County of Tulare, CA

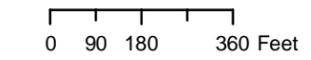

111-27  
 Tulare County, CA

Note: The proposed transmission line route depicted on this map is based on preliminary engineering and is subject to change based upon final engineering as well as regulatory review and approval.



- Alternative 1 Proposed Route Centerline
- 300 Ft. Radius Line
- Existing 220kV Circuits
- Assessor Book & Page
- City Boundary (TBM, 2007)


**San Joaquin Cross Valley Loop Transmission Project**  
**Alternative 1 Proposed Route (03-07-2008 REV 2)**  
**300 Ft. Radius Ownership Listing**  
**Date: 03-26-2008 Revision #1**

Thomas Bros. Maps is a registered trademark of Rand McNally & Company.  
 Reproduced with permission granted by Rand McNally & Company. © Rand McNally & Company. All rights reserved.

Assessor Book & Page 112  
 Key Map  
 Tulare County, CA

**Note: The proposed transmission line route depicted on this map is based on preliminary engineering and is subject to change based upon final engineering as well as regulatory review and approval.**



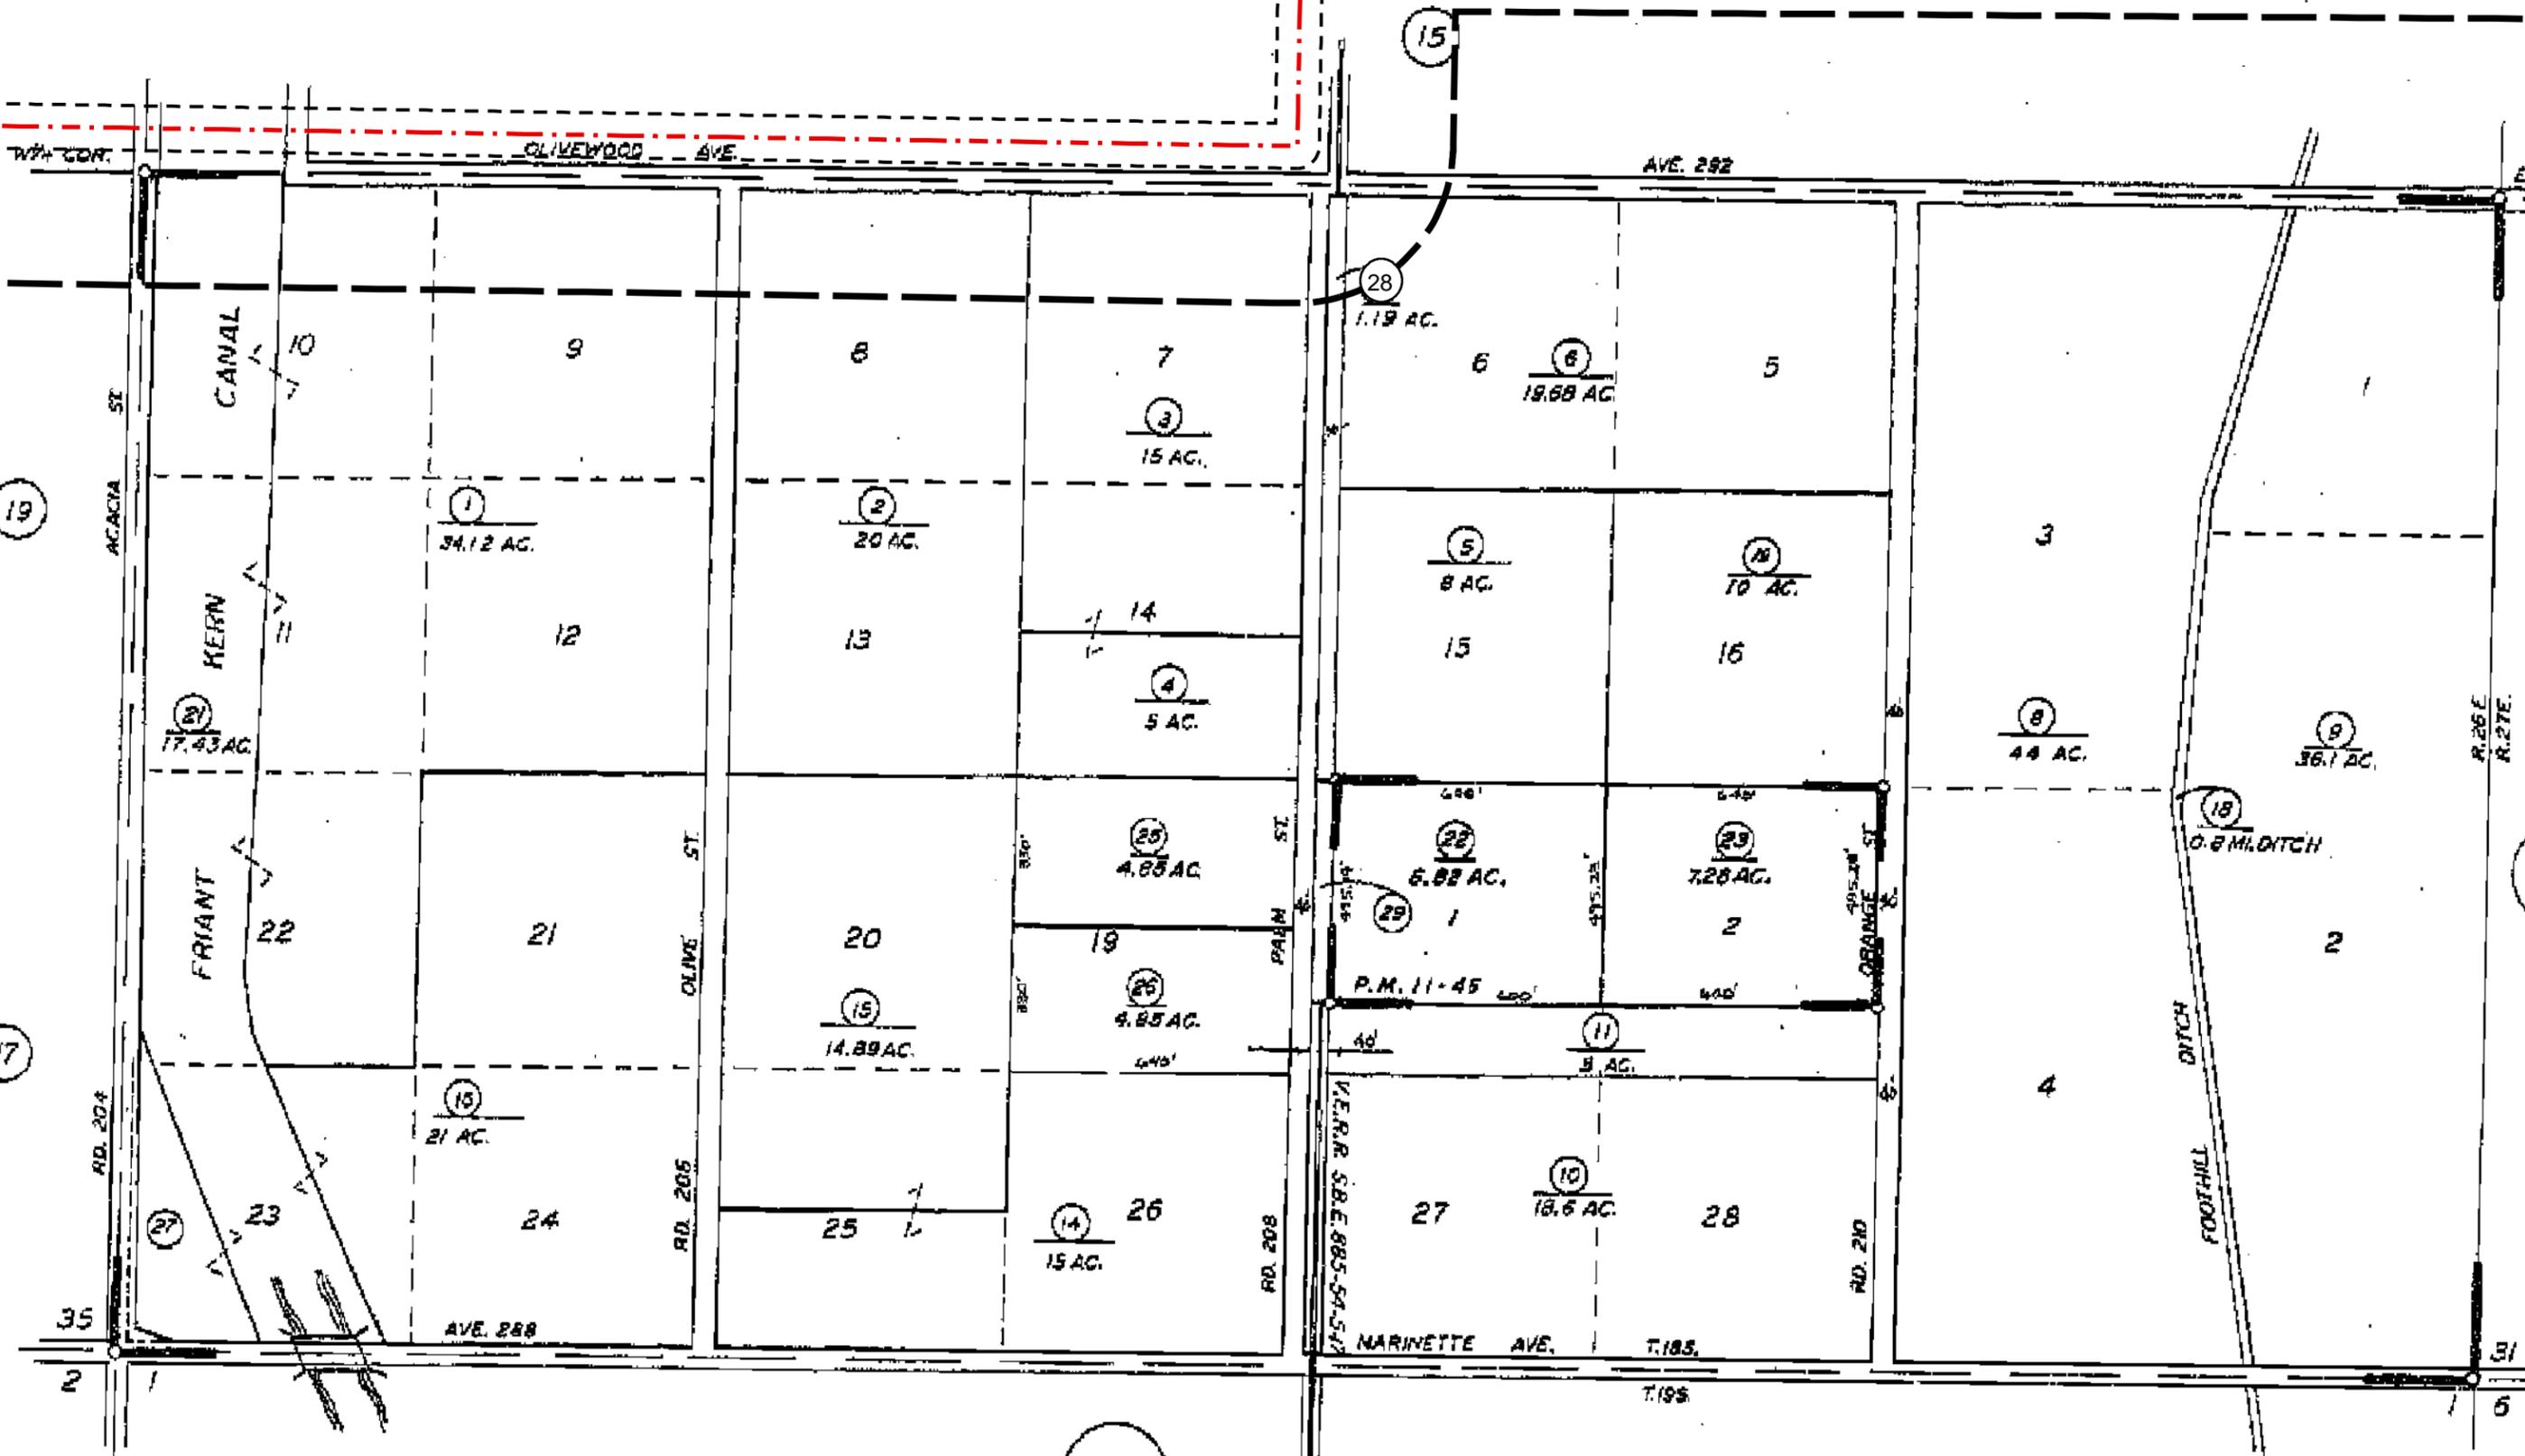

BK.134


BK.115

--- Proposed Route Centerline (03-07-2008 REV 2)  
 100 Ft./150 Ft. Right of Way  
 300 Ft. Radius Line

**San Joaquin Cross Valley Loop Transmission Project**  
**Alternative 1 Proposed Route 300 Ft. Ownership Listing**  
 Date: 03-26-2008 Revision #1




Map Source: Assessor Maps, County of Tulare, CA

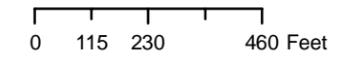

112-16  
 Tulare County, CA

Note: The proposed transmission line route depicted on this map is based on preliminary engineering and is subject to change based upon final engineering as well as regulatory review and approval.

**DISCLAIMER**  
THIS MAP WAS PREPARED FOR LOCAL PROPERTY ASSESSMENT PURPOSES ONLY AND THE PARCELS SHOWN HEREON MAY NOT COMPLY WITH STATE AND LOCAL SUBDIVISION ORDINANCES, AND NO LIABILITY IS ASSUMED FOR THE USE OF THE INFORMATION SHOWN HEREON.

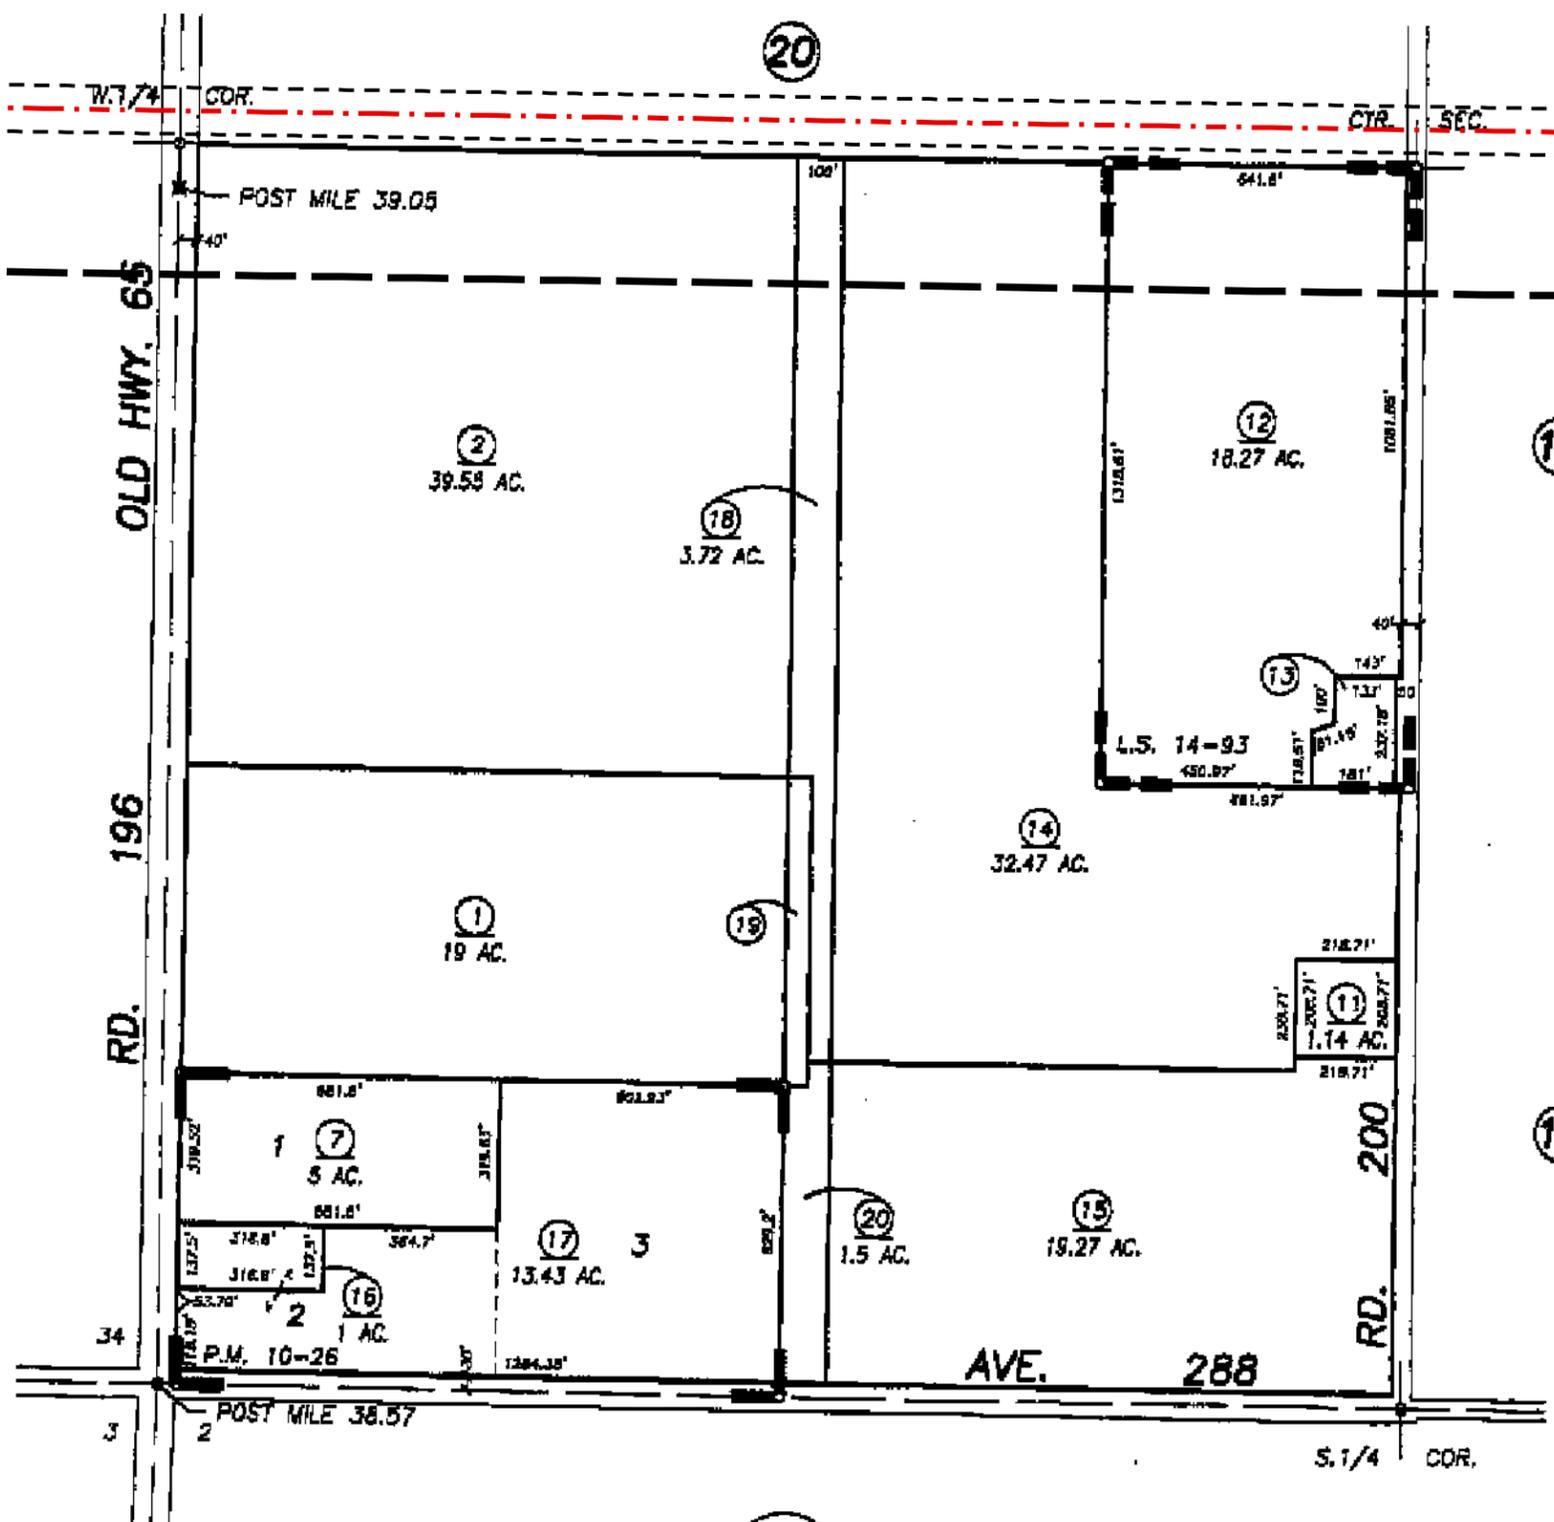

Bk. 111

Bk. 134

DOC. 97-74754	1/30/04	RFT
REVISION	DATE	BY

PARCEL MAP 925, P.M. 10-26  
RECORD OF SURVEY, L.S. 14-93


JUL 0

--- Proposed Route Centerline (03-07-2008 REV 2)  
- - - 100 Ft./150 Ft. Right of Way  
[ ] 300 Ft. Radius Line

**San Joaquin Cross Valley Loop Transmission Project**  
**Alternative 1 Proposed Route 300 Ft. Ownership Listing**  
Date: 03-26-2008 Revision #1



Map Source: Assessor Maps, County of Tulare, CA

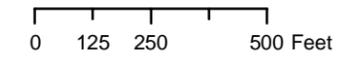

112-18  
Tulare County, CA

Note: The proposed transmission line route depicted on this map is based on preliminary engineering and is subject to change based upon final engineering as well as regulatory review and approval.

2008LE8047  
3/26/2008

20

CTR. SEC.

E/4 COR.

1/4 200'

15

1  
20 AC.

2  
30 AC.

3  
7.5 AC.

4

15

5  
20 AC.

RD. 204

RD. 200


17

 Proposed Route Centerline (03-07-2008 REV 2)  
 100 Ft./150 Ft. Right of Way  
 300 Ft. Radius Line

**San Joaquin Cross Valley Loop Transmission Project**  
**Alternative 1 Proposed Route 300 Ft. Ownership Listing**  
 Date: 03-26-2008 Revision #1



Map Source: Assessor Maps, County of Tulare, CA

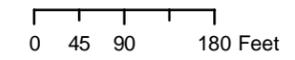

112-19  
 Tulare County, CA

Note: The proposed transmission line route depicted on this map is based on preliminary engineering and is subject to change based upon final engineering as well as regulatory review and approval.

**DISCLAIMER**

MAP WAS PREPARED FOR LOCAL UTILITY ASSESSMENT PURPOSES ONLY. THE PARCELS SHOWN HEREON MAY COMPLY WITH STATE AND LOCAL ZONING ORDINANCES, AND NO LIABILITY IS ASSUMED FOR THE USE OF INFORMATION SHOWN HEREON.

N 1/2 SECTION 35, T.18S., R.26E., M.D.B. & M.


Tax Area Code 112-20

86-002

133-005

21

27 26 POST MILE 39.57 AVE. 290 POST MILE 19.36 HWY. 198 26 25

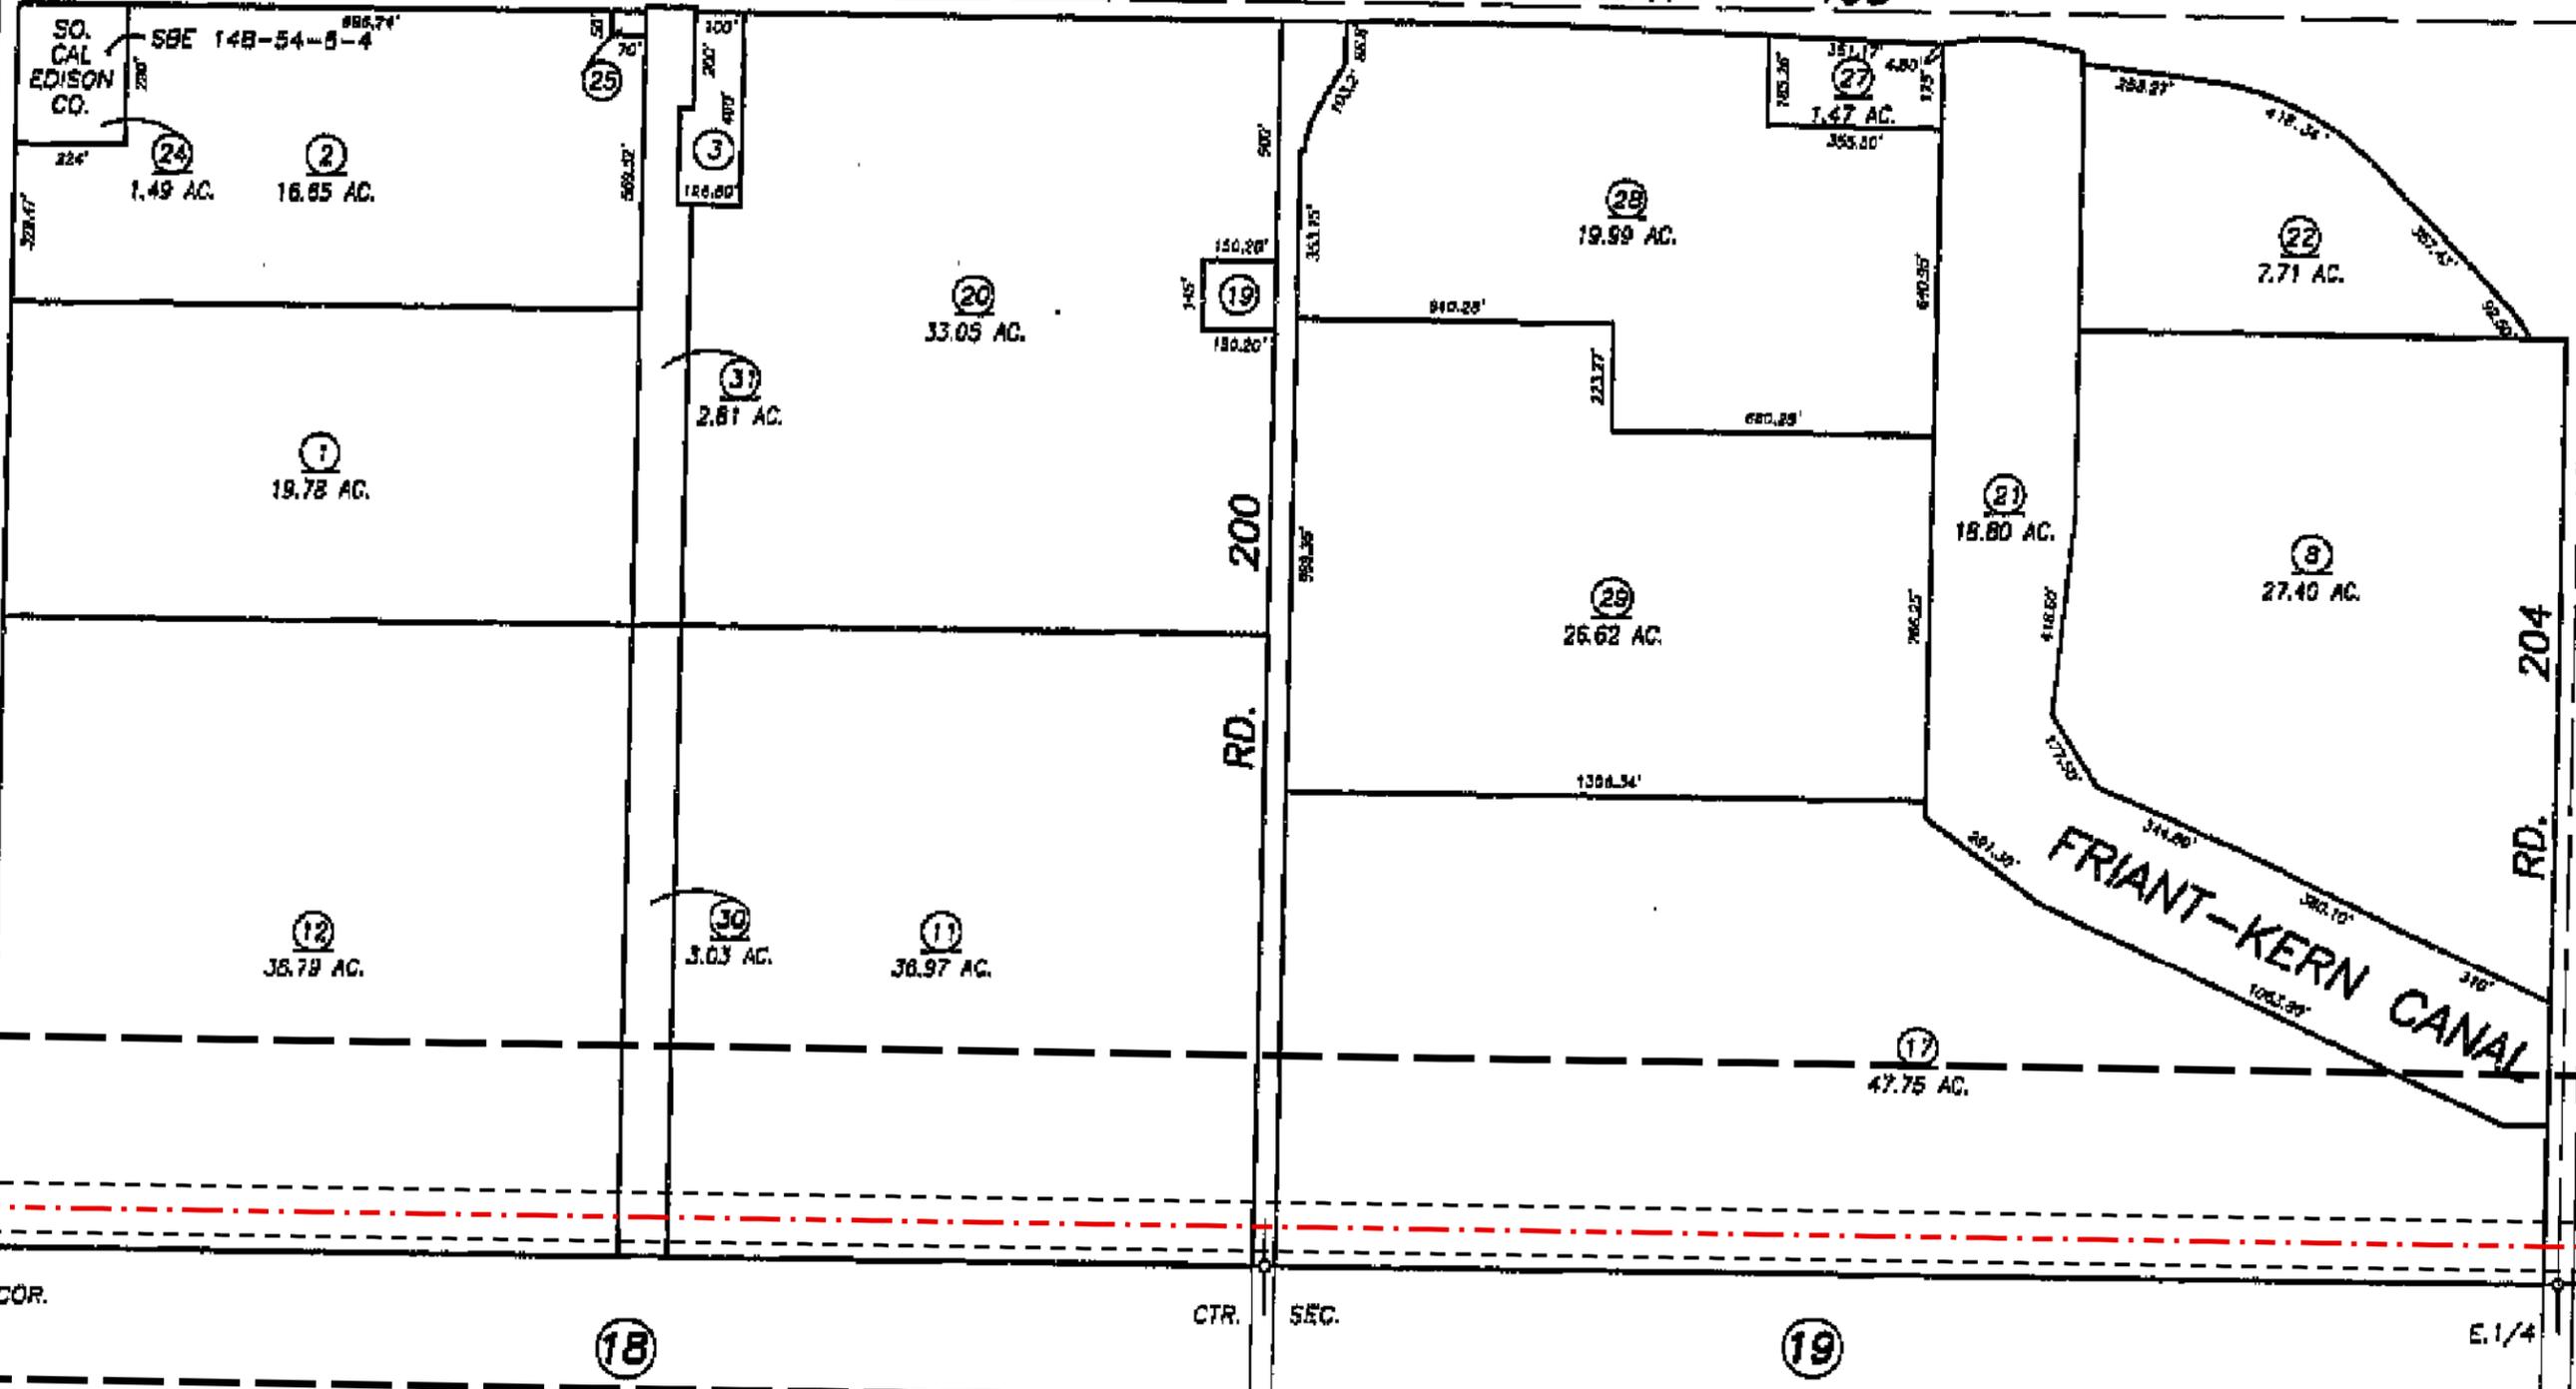

Bk. 111

15


FRIANT-KERN CANAL

--- Proposed Route Centerline (03-07-2008 REV 2)  
- - - 100 Ft./150 Ft. Right of Way  
[ ] 300 Ft. Radius Line

**San Joaquin Cross Valley Loop Transmission Project**  
**Alternative 1 Proposed Route 300 Ft. Ownership Listing**  
Date: 03-26-2008 Revision #1




Map Source: Assessor Maps, County of Tulare, CA

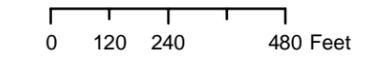

112-20  
Tulare County, CA

Note: The proposed transmission line route depicted on this map is based on preliminary engineering and is subject to change based upon final engineering as well as regulatory review and approval.

2008LE8047  
3/26/2008

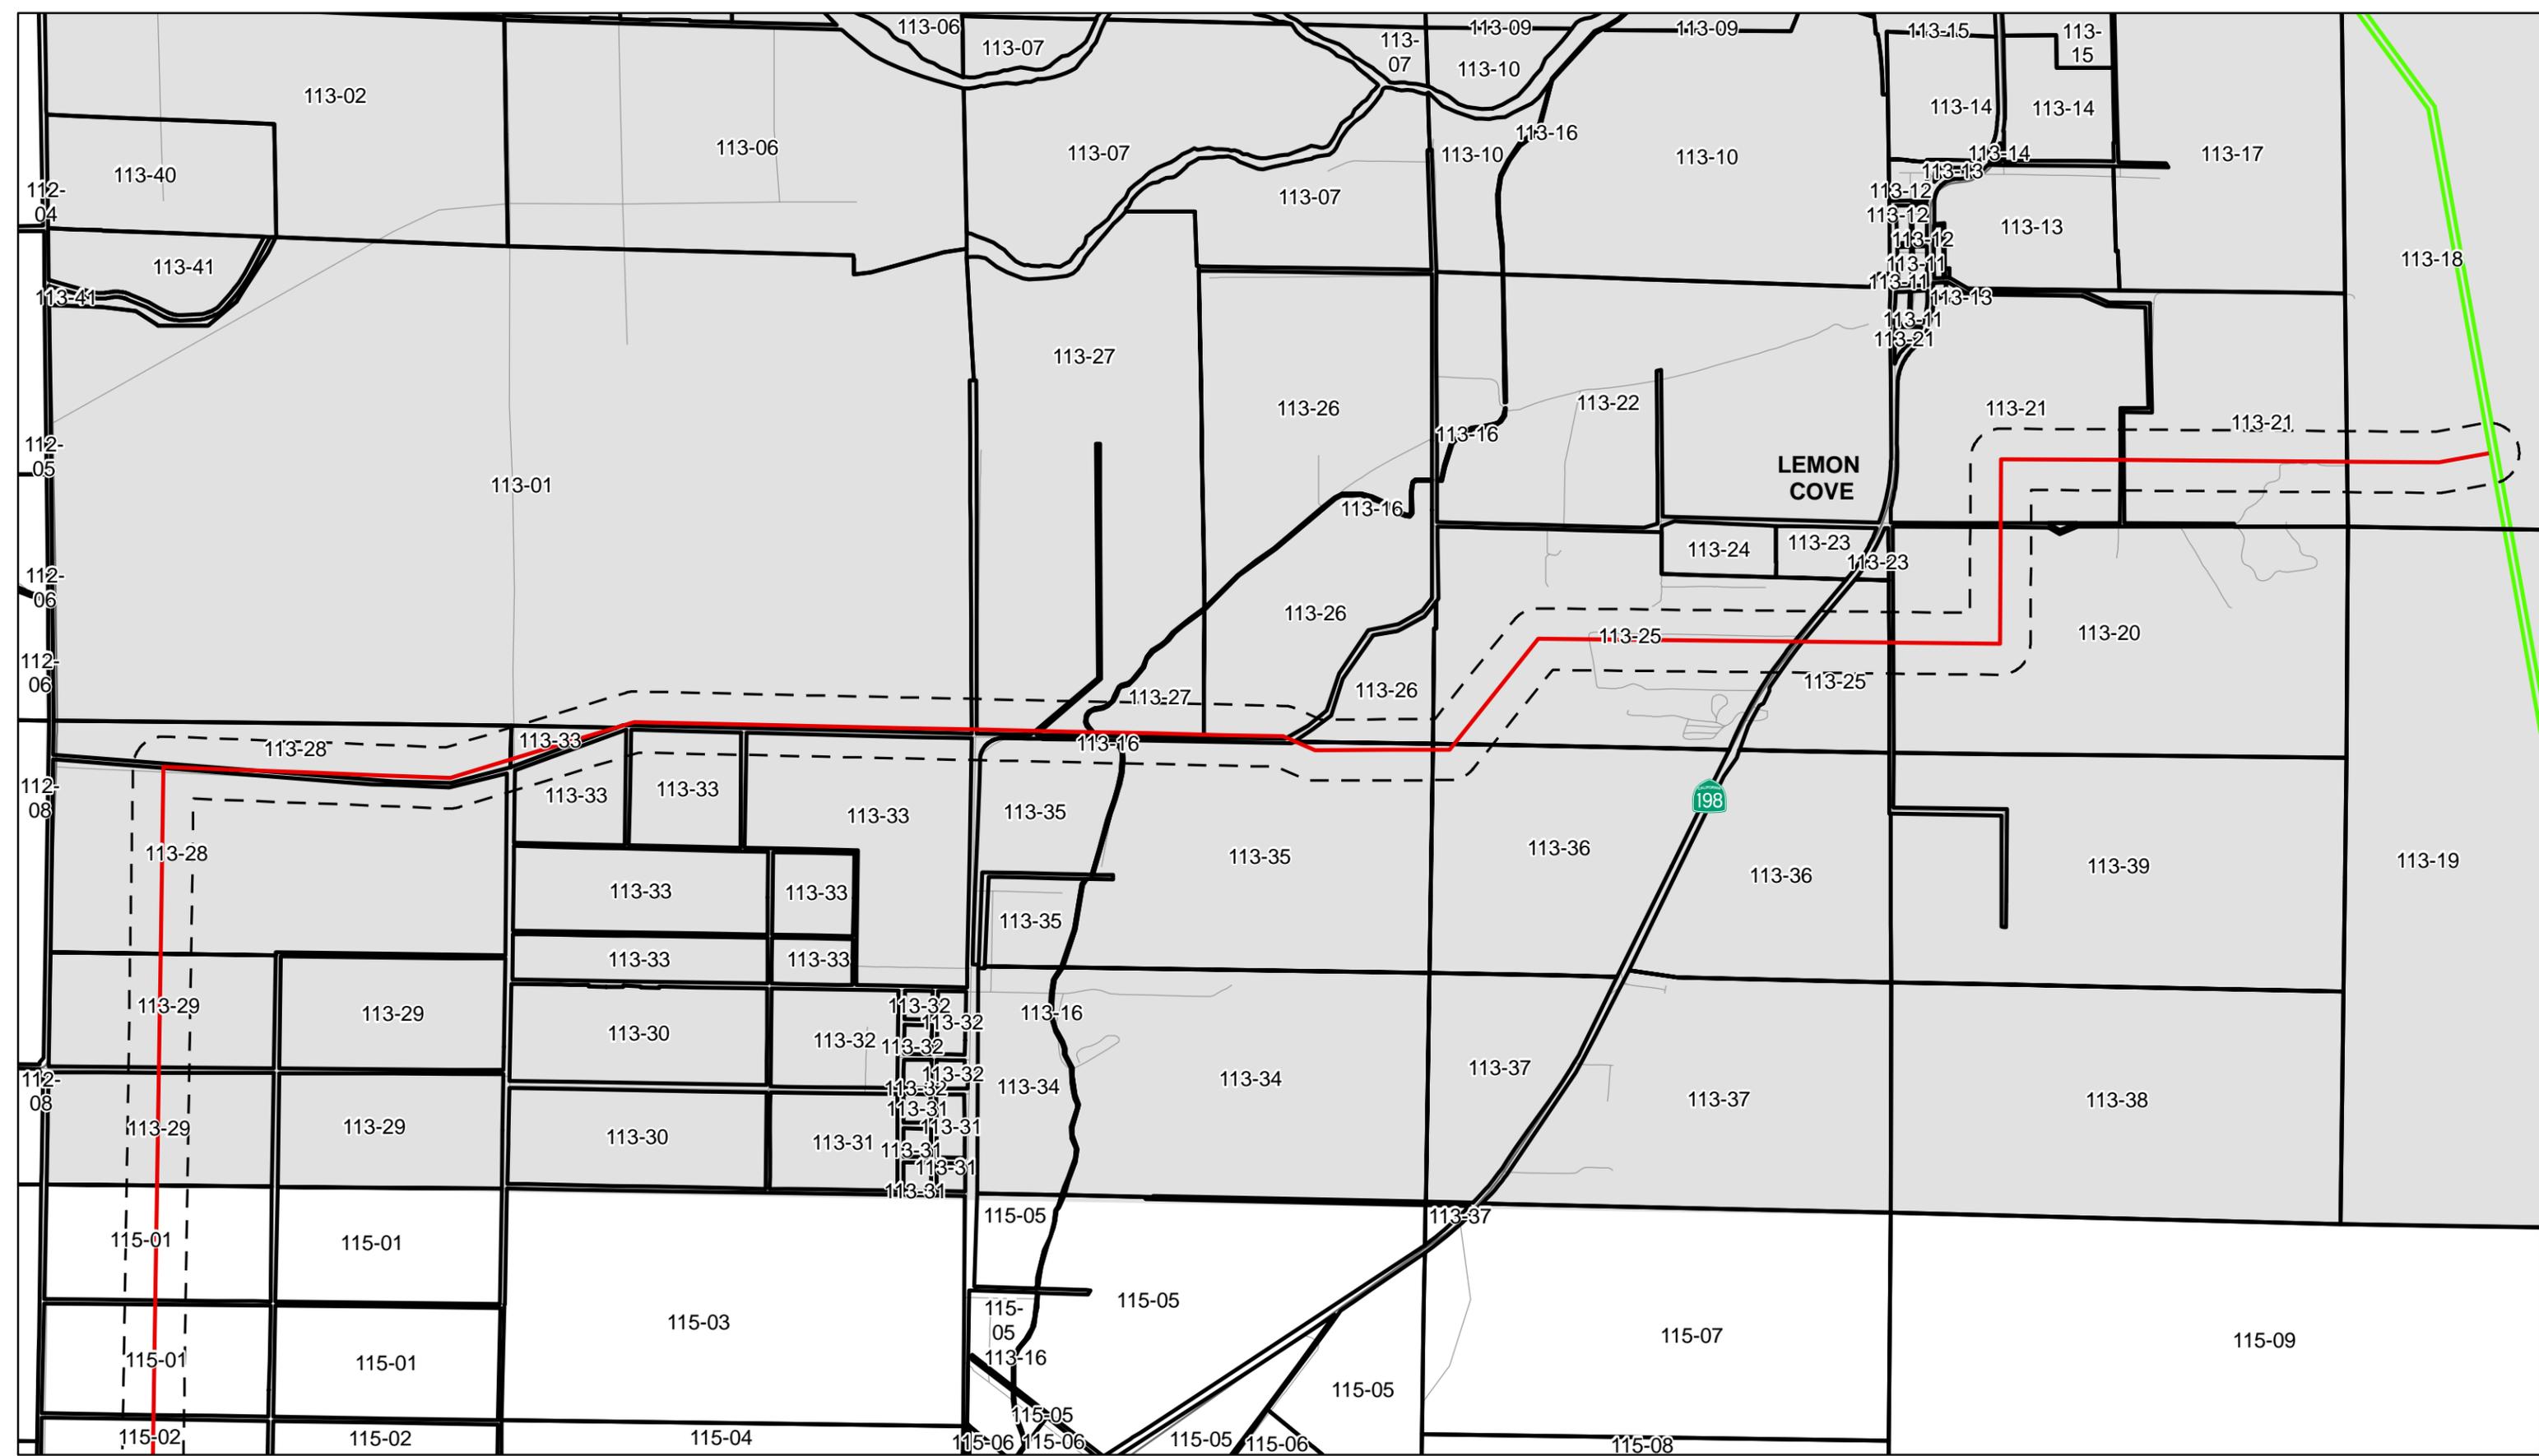

- Alternative 1 Proposed Route Centerline
- 300 Ft. Radius Line
- Existing 220kV Circuits
- Assessor Book & Page
- City Boundary (TBM, 2007)

**San Joaquin Cross Valley Loop Transmission Project**  
**Alternative 1 Proposed Route (03-07-2008 REV 2)**  
**300 Ft. Radius Ownership Listing**  
**Date: 03-26-2008 Revision #1**

Assessor Book & Page 113  
 Key Map  
 Tulare County, CA


Thomas Bros. Maps is a registered trademark of Rand McNally & Company.  
 Reproduced with permission granted by Rand McNally  
 & Company. © Rand McNally & Company. All rights reserved.

**Note: The proposed transmission line route depicted on this map is based on preliminary engineering and is subject to change based upon final engineering as well as regulatory review and approval.**

2008LE8047  
3/26/2008

SHOWN HEREON MAY BE SUBJECT TO STATE AND LOCAL ORDINANCES, AND NO LIABILITY IS ASSUMED FOR THE USE OF INFORMATION SHOWN HEREON.

133-001

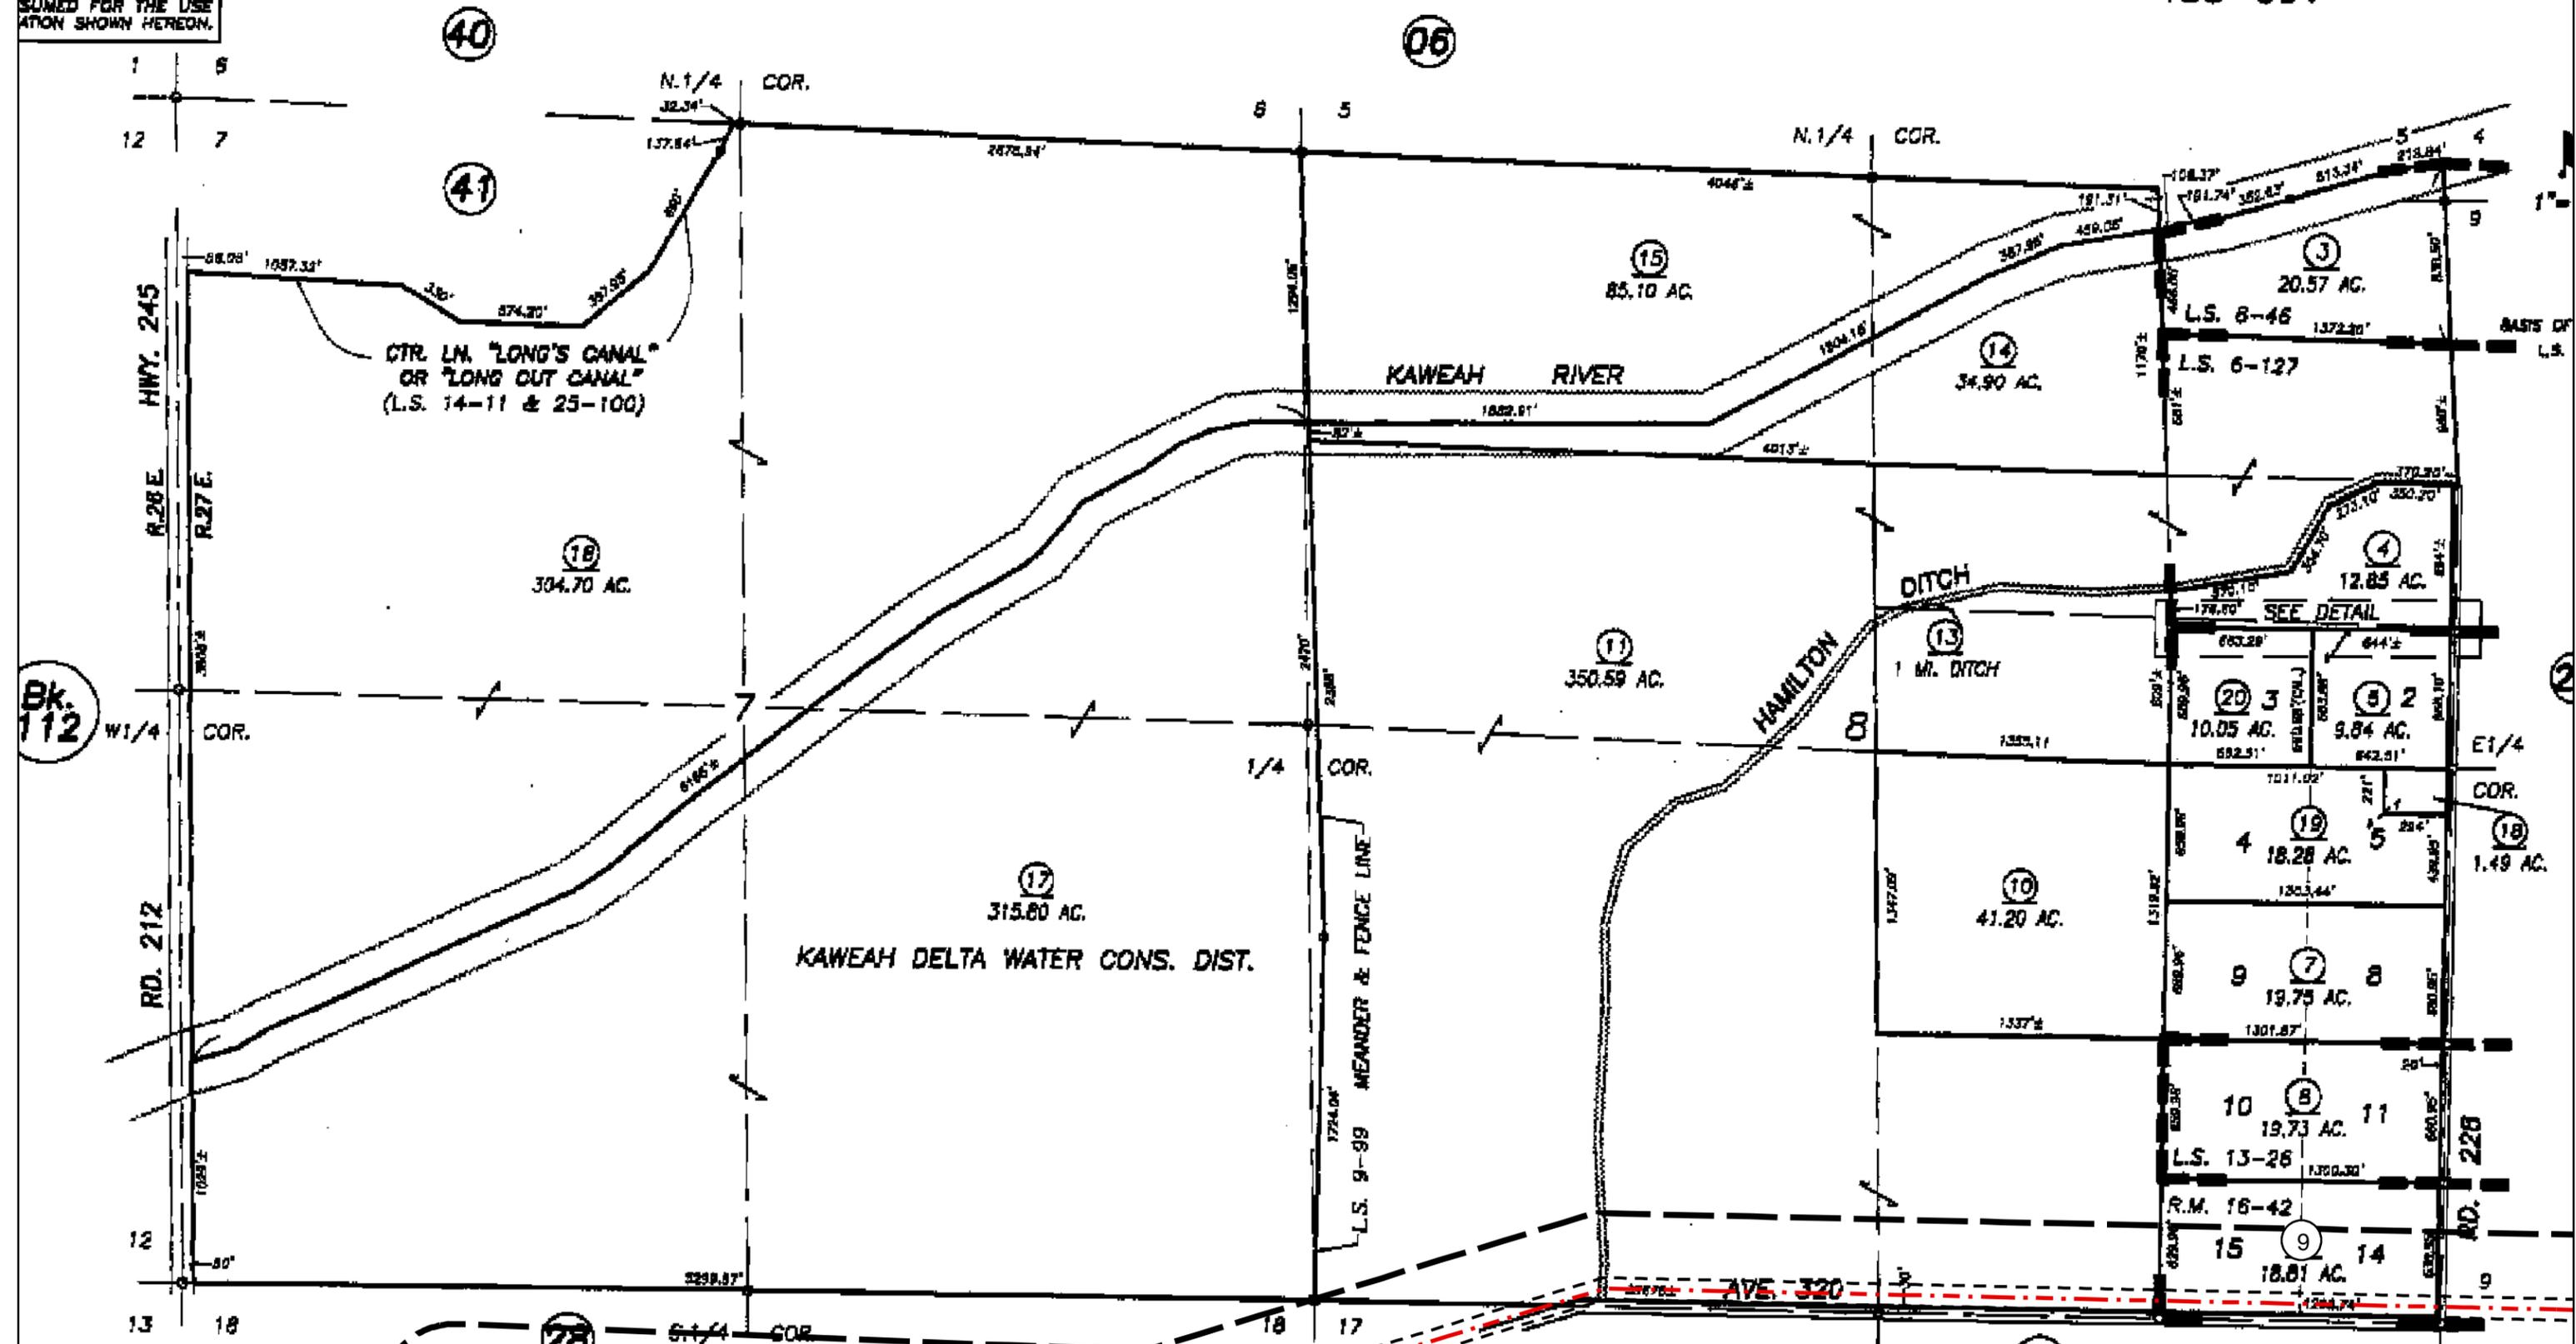

POR. DECIDUOUS FRUIT & LAND CO. SUB., R.M. 4-24  
 POR. KERN-GOODALE SUB., R.M. 16-52

N. LN. S1/2 OF SE1/4 OF NE1/4 SEC. 8  
 644' (FENCE LINE - ORDER 18398, 02/28/1988)  
 652.28' (LOT LINE - L.S. 13-26)

VICINITY OF WOODLAKE


JUL 0 9

--- Proposed Route Centerline (03-07-2008 REV 2)  
 - - - 100 Ft./150 Ft. Right of Way  
 [ ] 300 Ft. Radius Line

**San Joaquin Cross Valley Loop Transmission Project**  
**Alternative 1 Proposed Route 300 Ft. Ownership Listing**  
 Date: 03-26-2008 Revision #1



Map Source: Assessor Maps, County of Tulare, CA

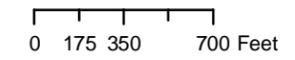


113-01  
 Tulare County, CA

Note: The proposed transmission line route depicted on this map is based on preliminary engineering and is subject to change based upon final engineering as well as regulatory review and approval.

2008LE8047  
 3/26/2008



155-002

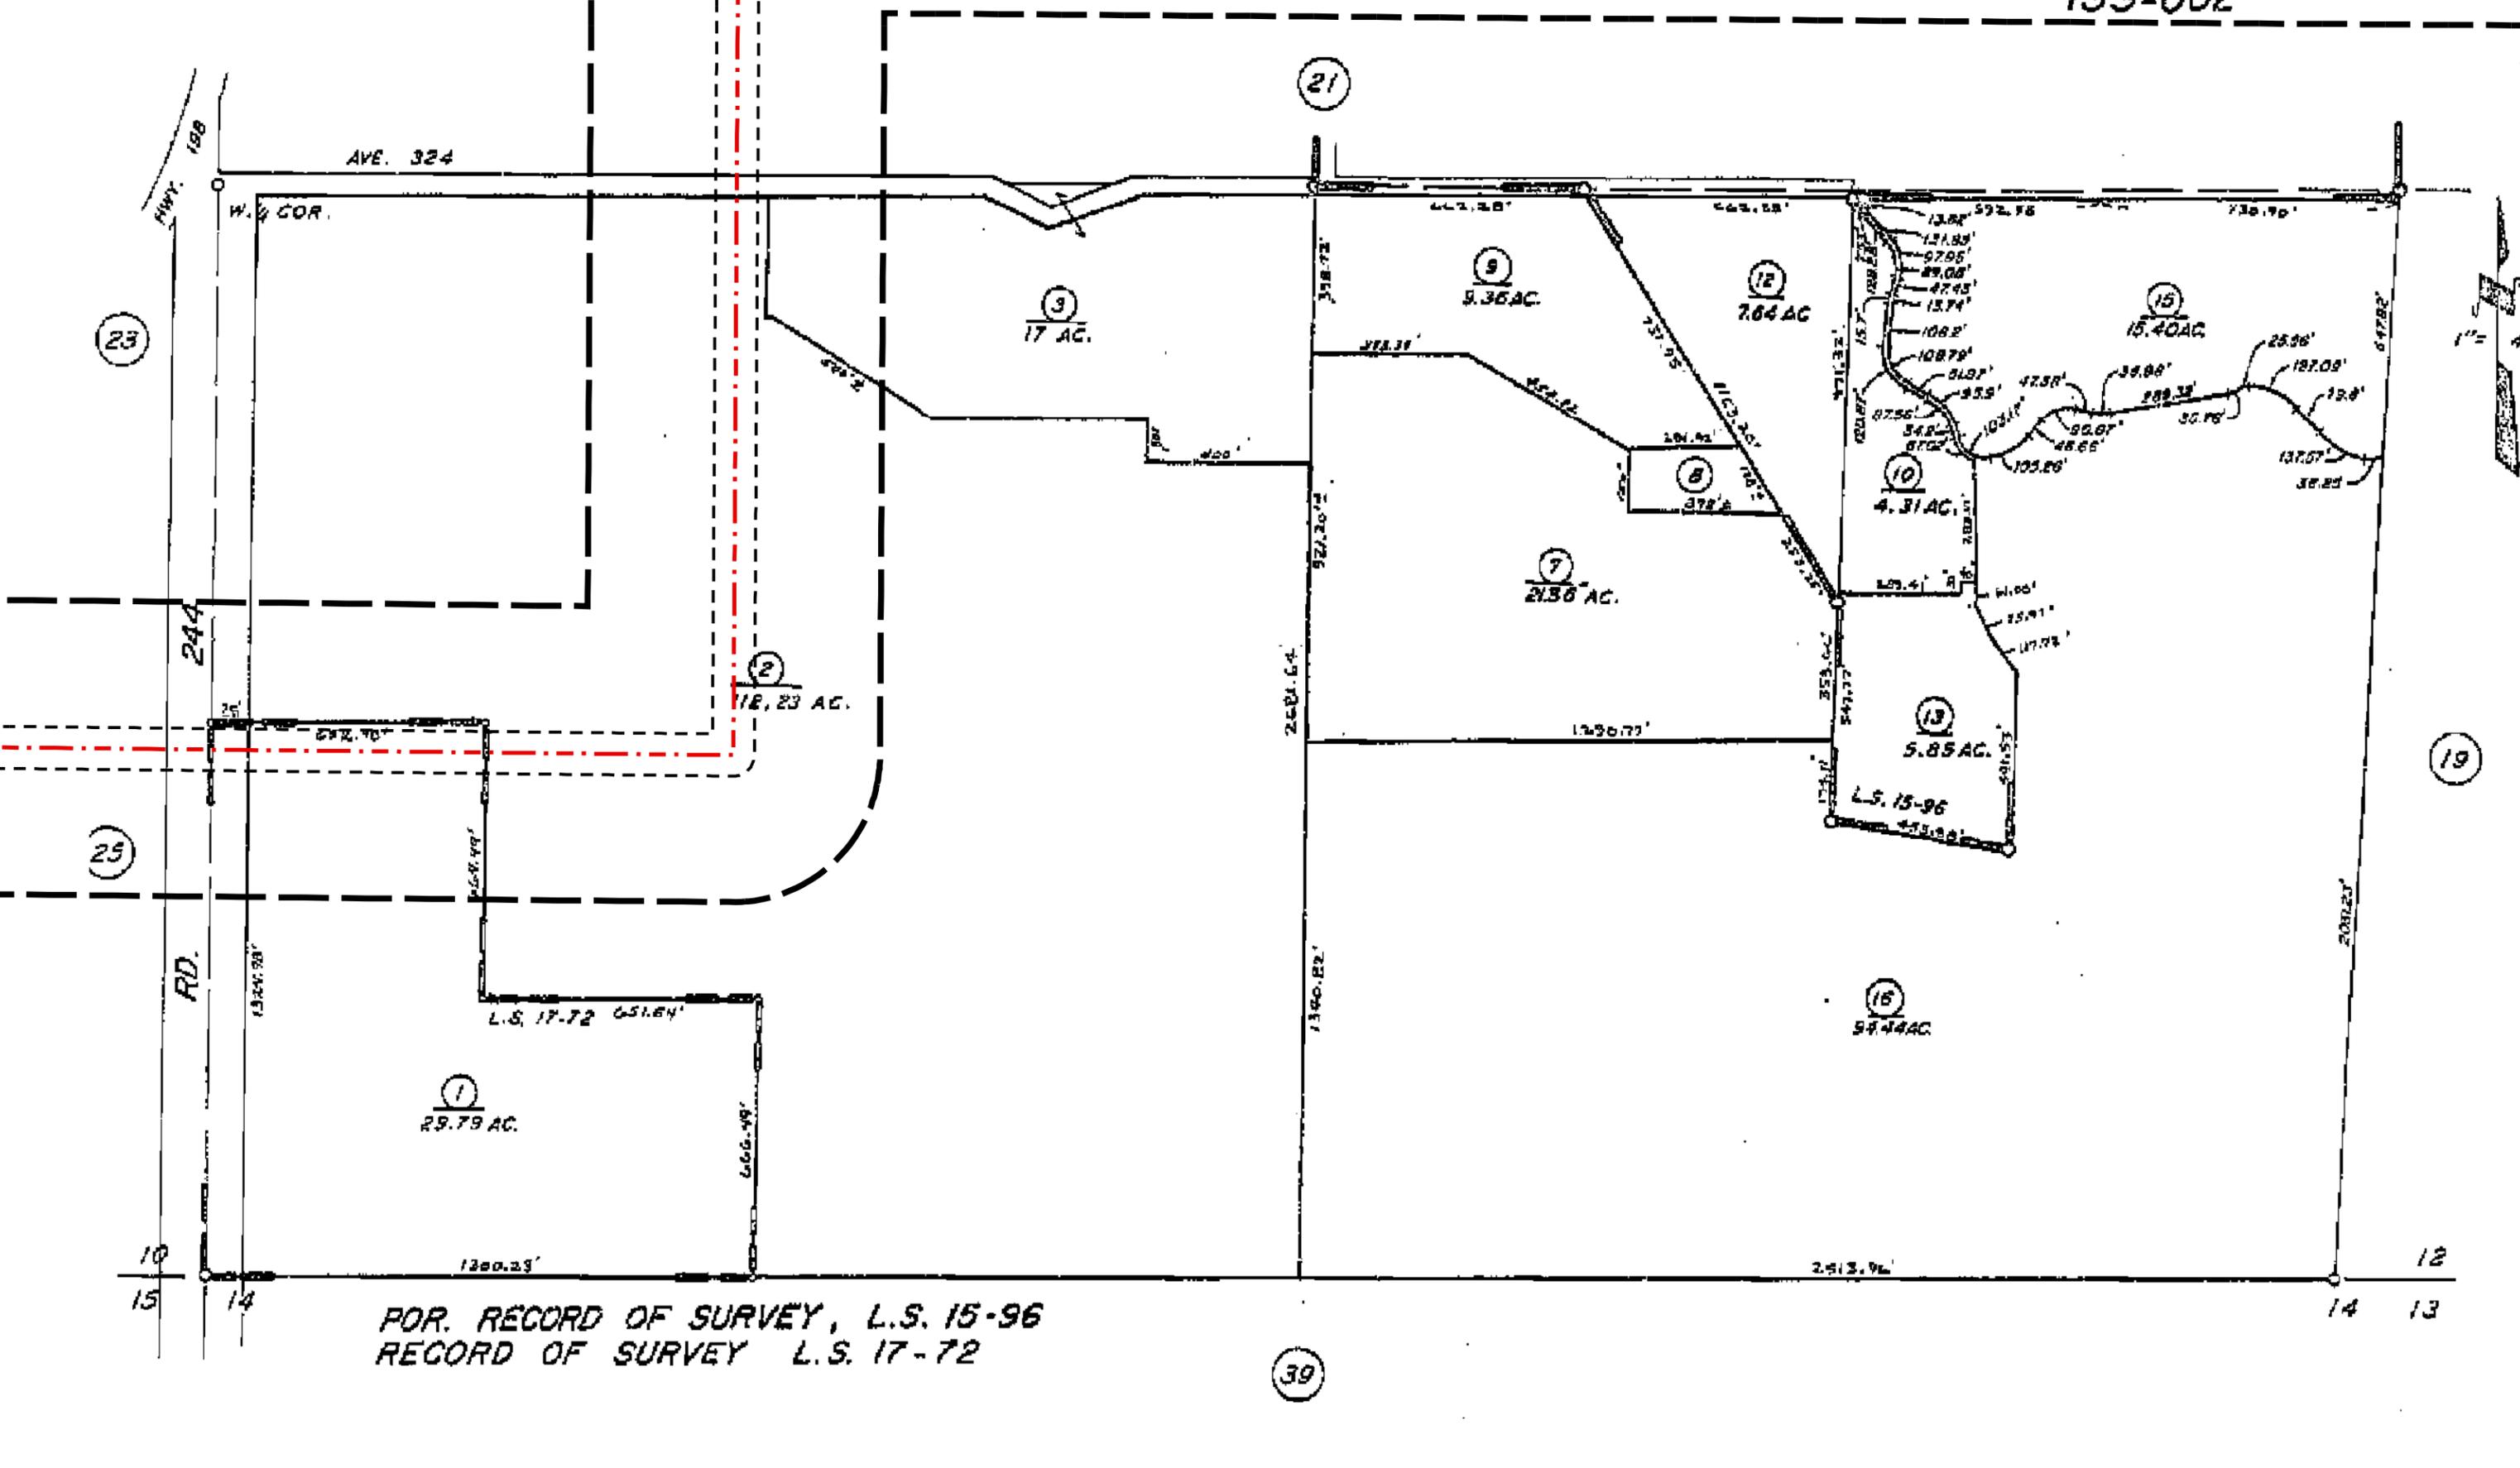


FOR RECORD OF SURVEY, L.S. 15-96  
 RECORD OF SURVEY L.S. 17-72

--- Proposed Route Centerline (03-07-2008 REV 2)  
 - - - 100 Ft./150 Ft. Right of Way  
 [ ] 300 Ft. Radius Line

**San Joaquin Cross Valley Loop Transmission Project**  
**Alternative 1 Proposed Route 300 Ft. Ownership Listing**  
 Date: 03-26-2008 Revision #1




Map Source: Assessor Maps, County of Tulare, CA

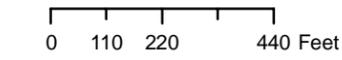

113-20  
 Tulare County, CA

Note: The proposed transmission line route depicted on this map is based on preliminary engineering and is subject to change based upon final engineering as well as regulatory review and approval.

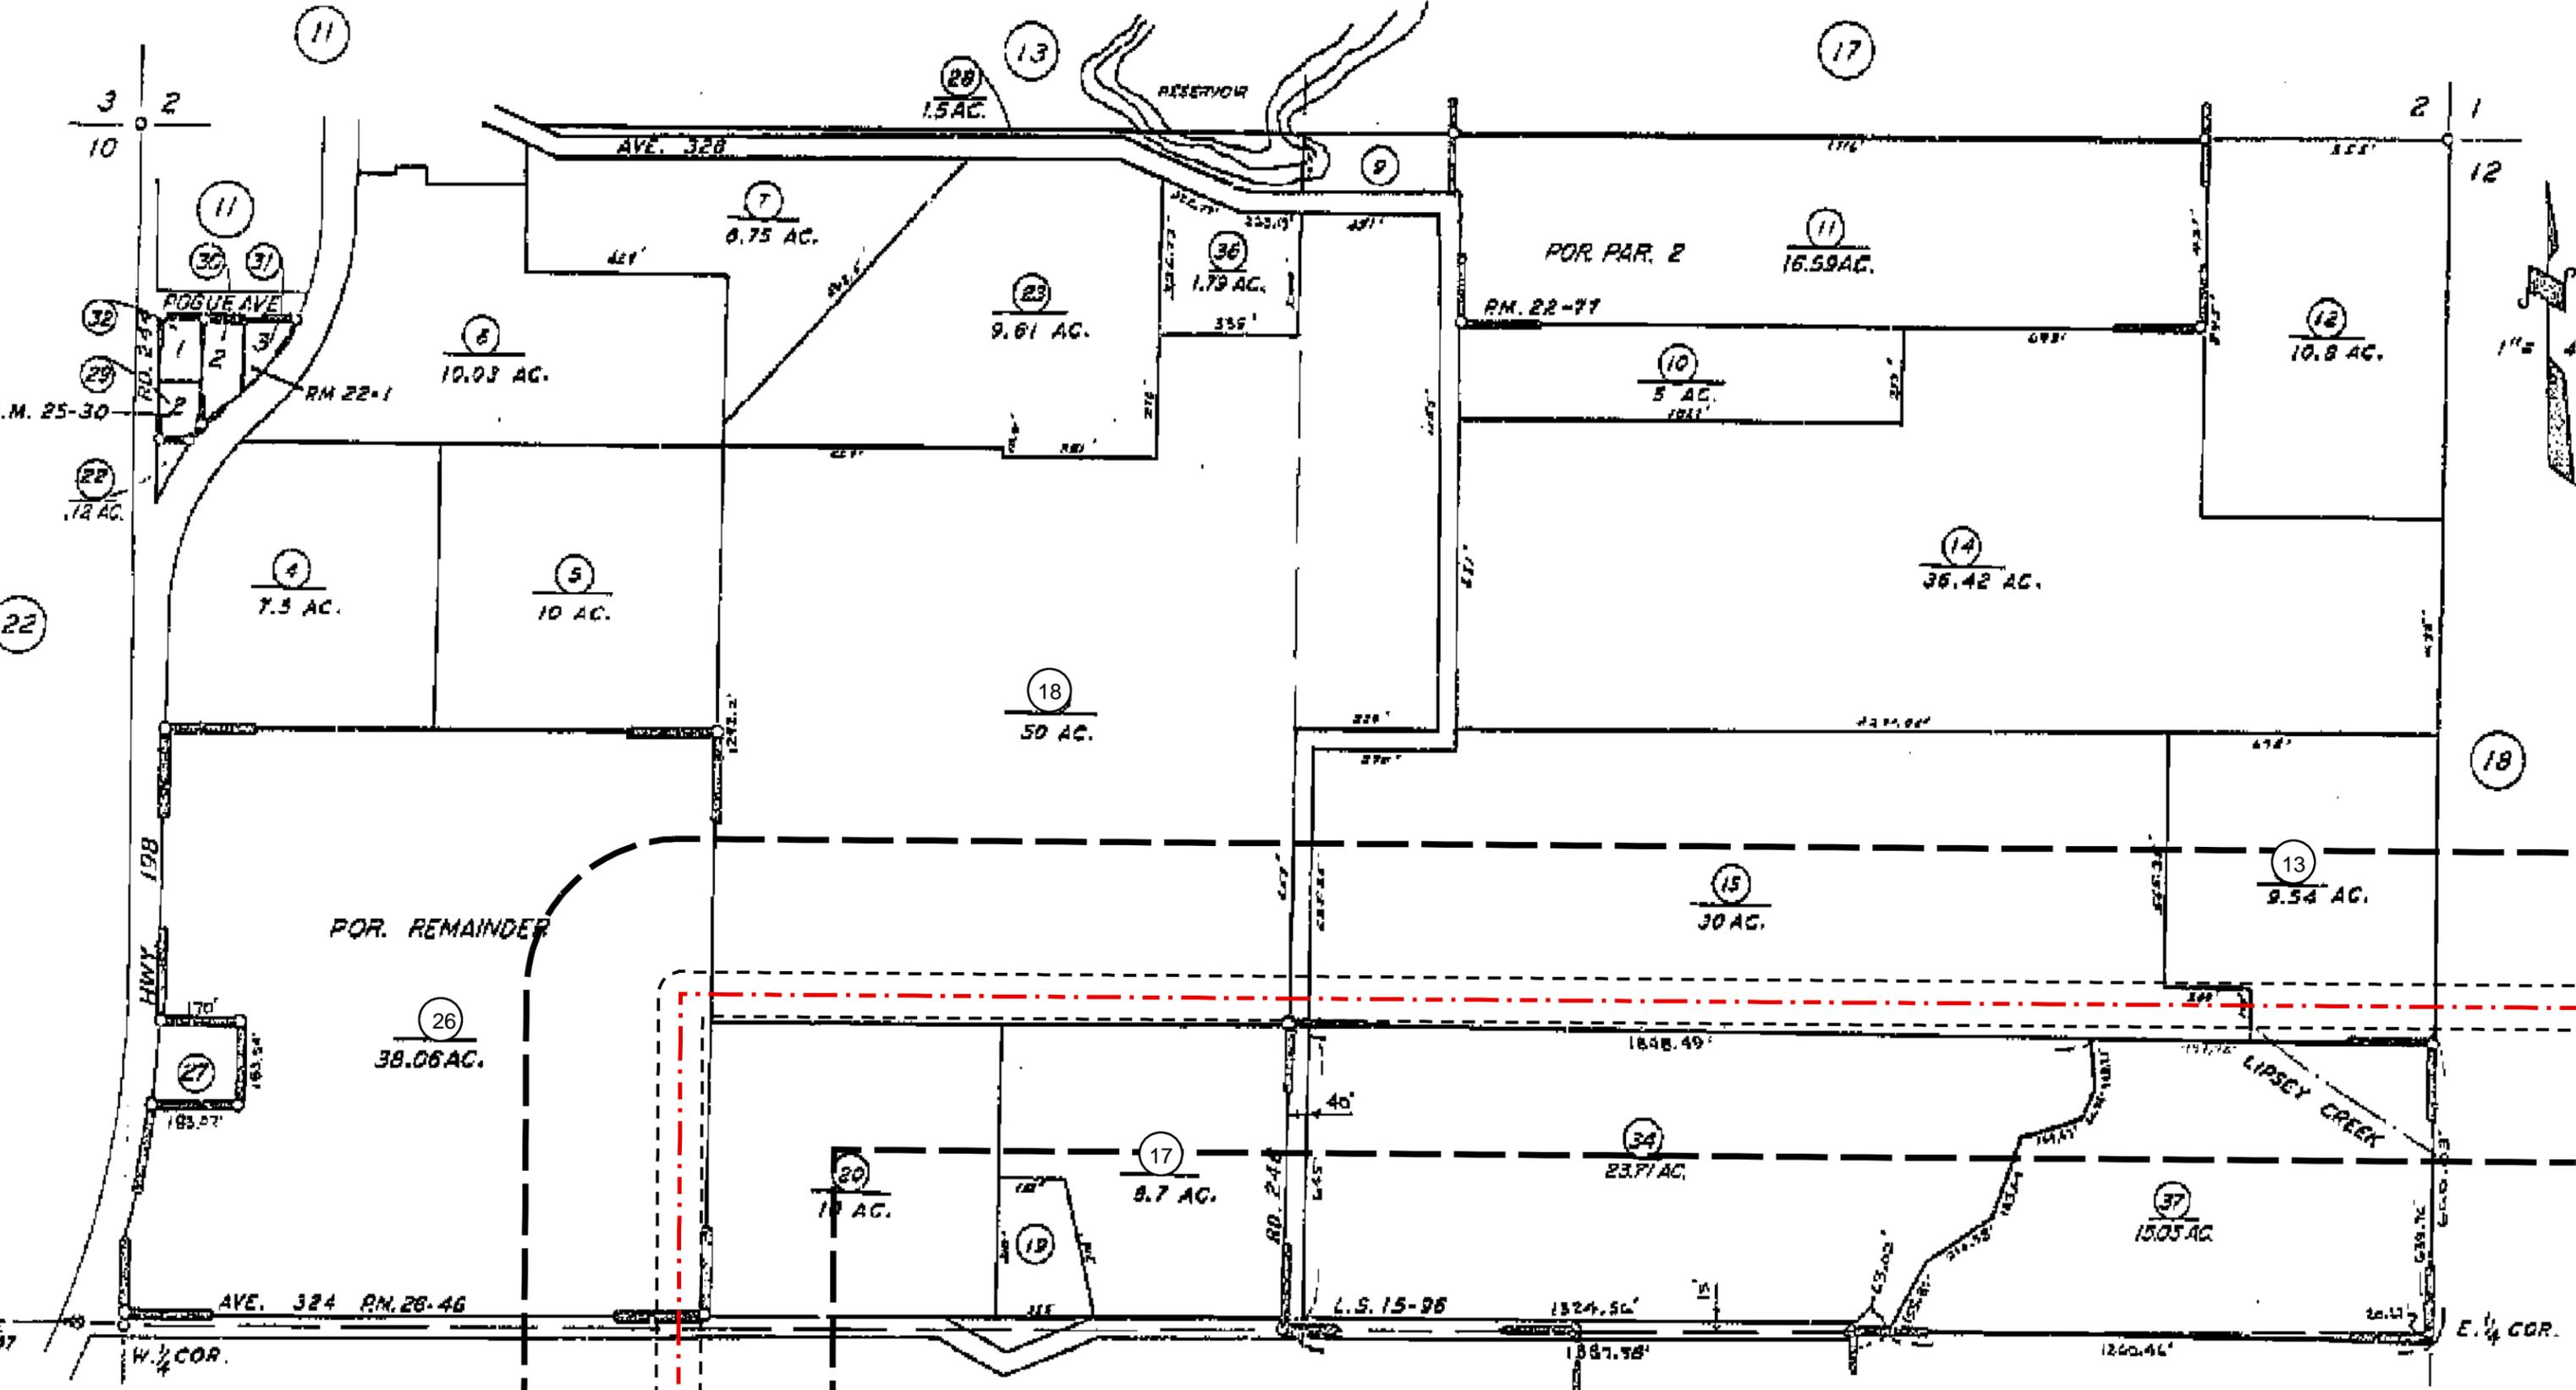


PARCEL MAP 2100, RM. 22-1  
 POR. PARCEL MAP 2176, RM. 22-77

--- Proposed Route Centerline (03-07-2008 REV 2)  
 --- 100 Ft./150 Ft. Right of Way  
 --- 300 Ft. Radius Line

**San Joaquin Cross Valley Loop Transmission Project**  
**Alternative 1 Proposed Route 300 Ft. Ownership Listing**  
 Date: 03-26-2008 Revision #1




Map Source: Assessor Maps, County of Tulare, CA

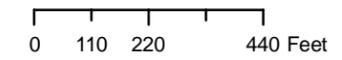

113-21  
 Tulare County, CA

Note: The proposed transmission line route depicted on this map is based on preliminary engineering and is subject to change based upon final engineering as well as regulatory review and approval.

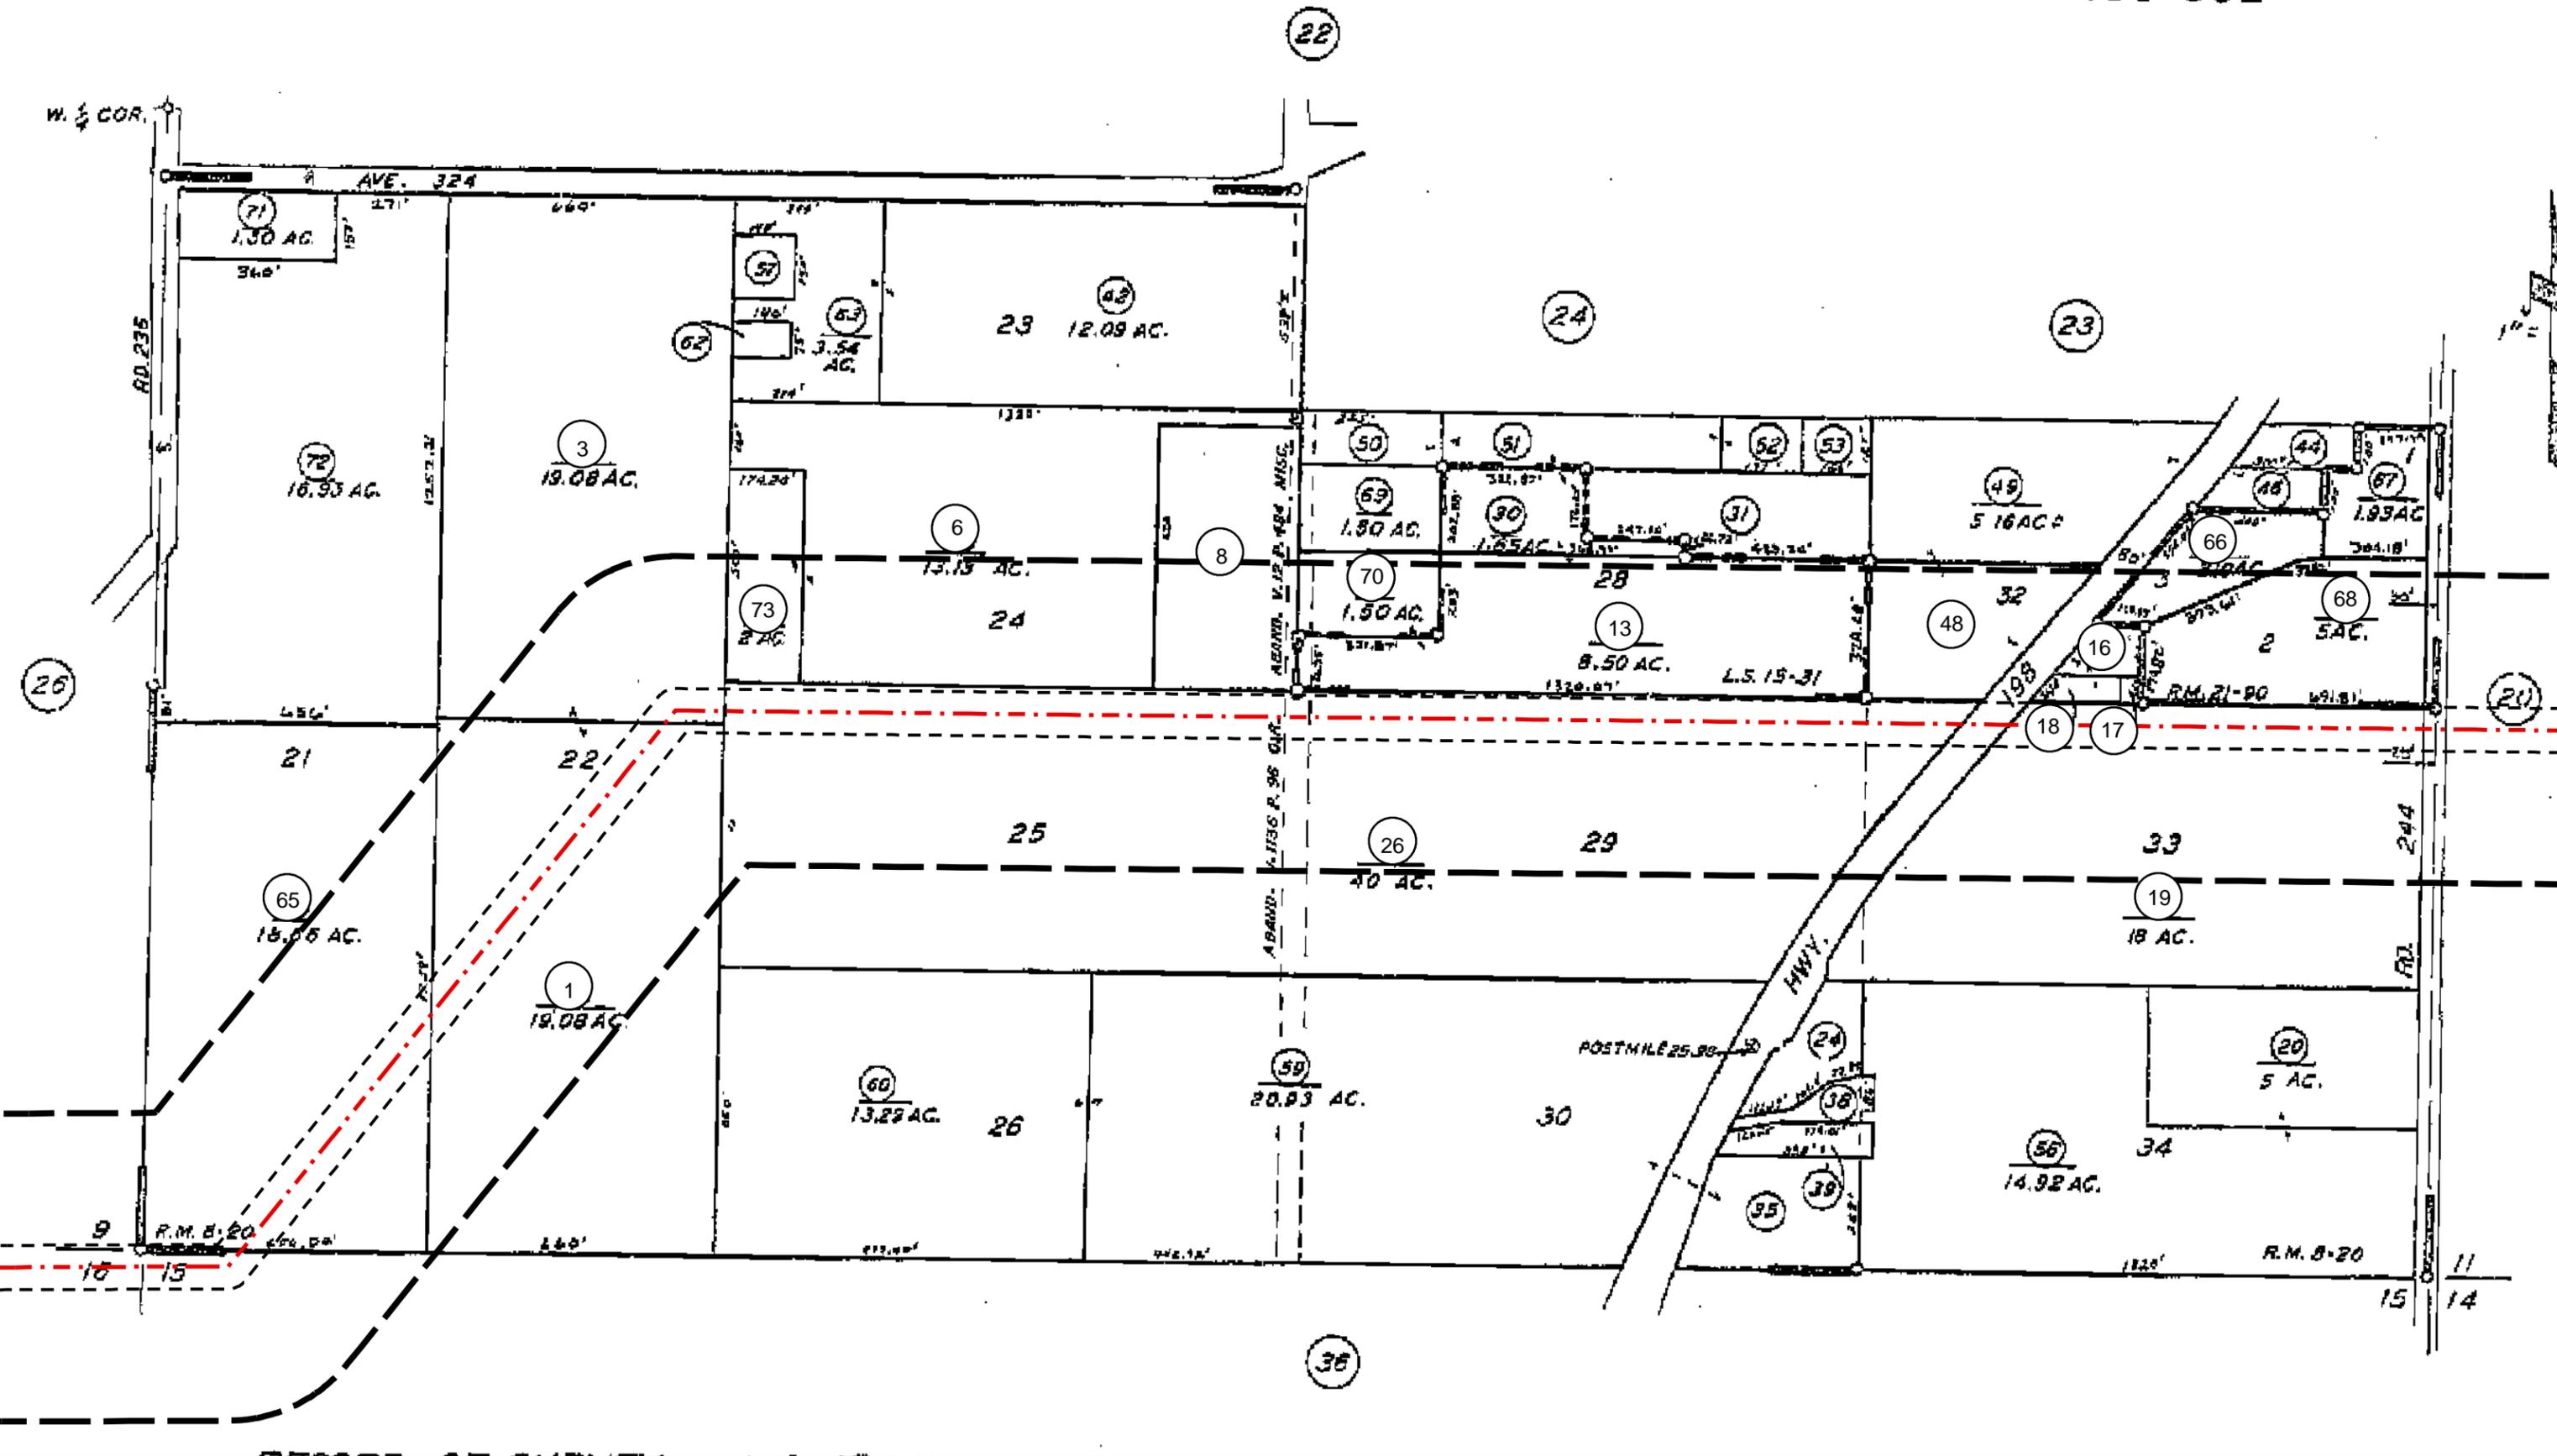


- - - Proposed Route Centerline (03-07-2008 REV 2)  
 - - - 100 Ft./150 Ft. Right of Way  
 - - - 300 Ft. Radius Line

**San Joaquin Cross Valley Loop Transmission Project**  
**Alternative 1 Proposed Route 300 Ft. Ownership Listing**  
 Date: 03-26-2008 Revision #1




Map Source: Assessor Maps, County of Tulare, CA

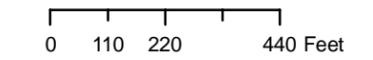

113-25  
 Tulare County, CA

Note: The proposed transmission line route depicted on this map is based on preliminary engineering and is subject to change based upon final engineering as well as regulatory review and approval.



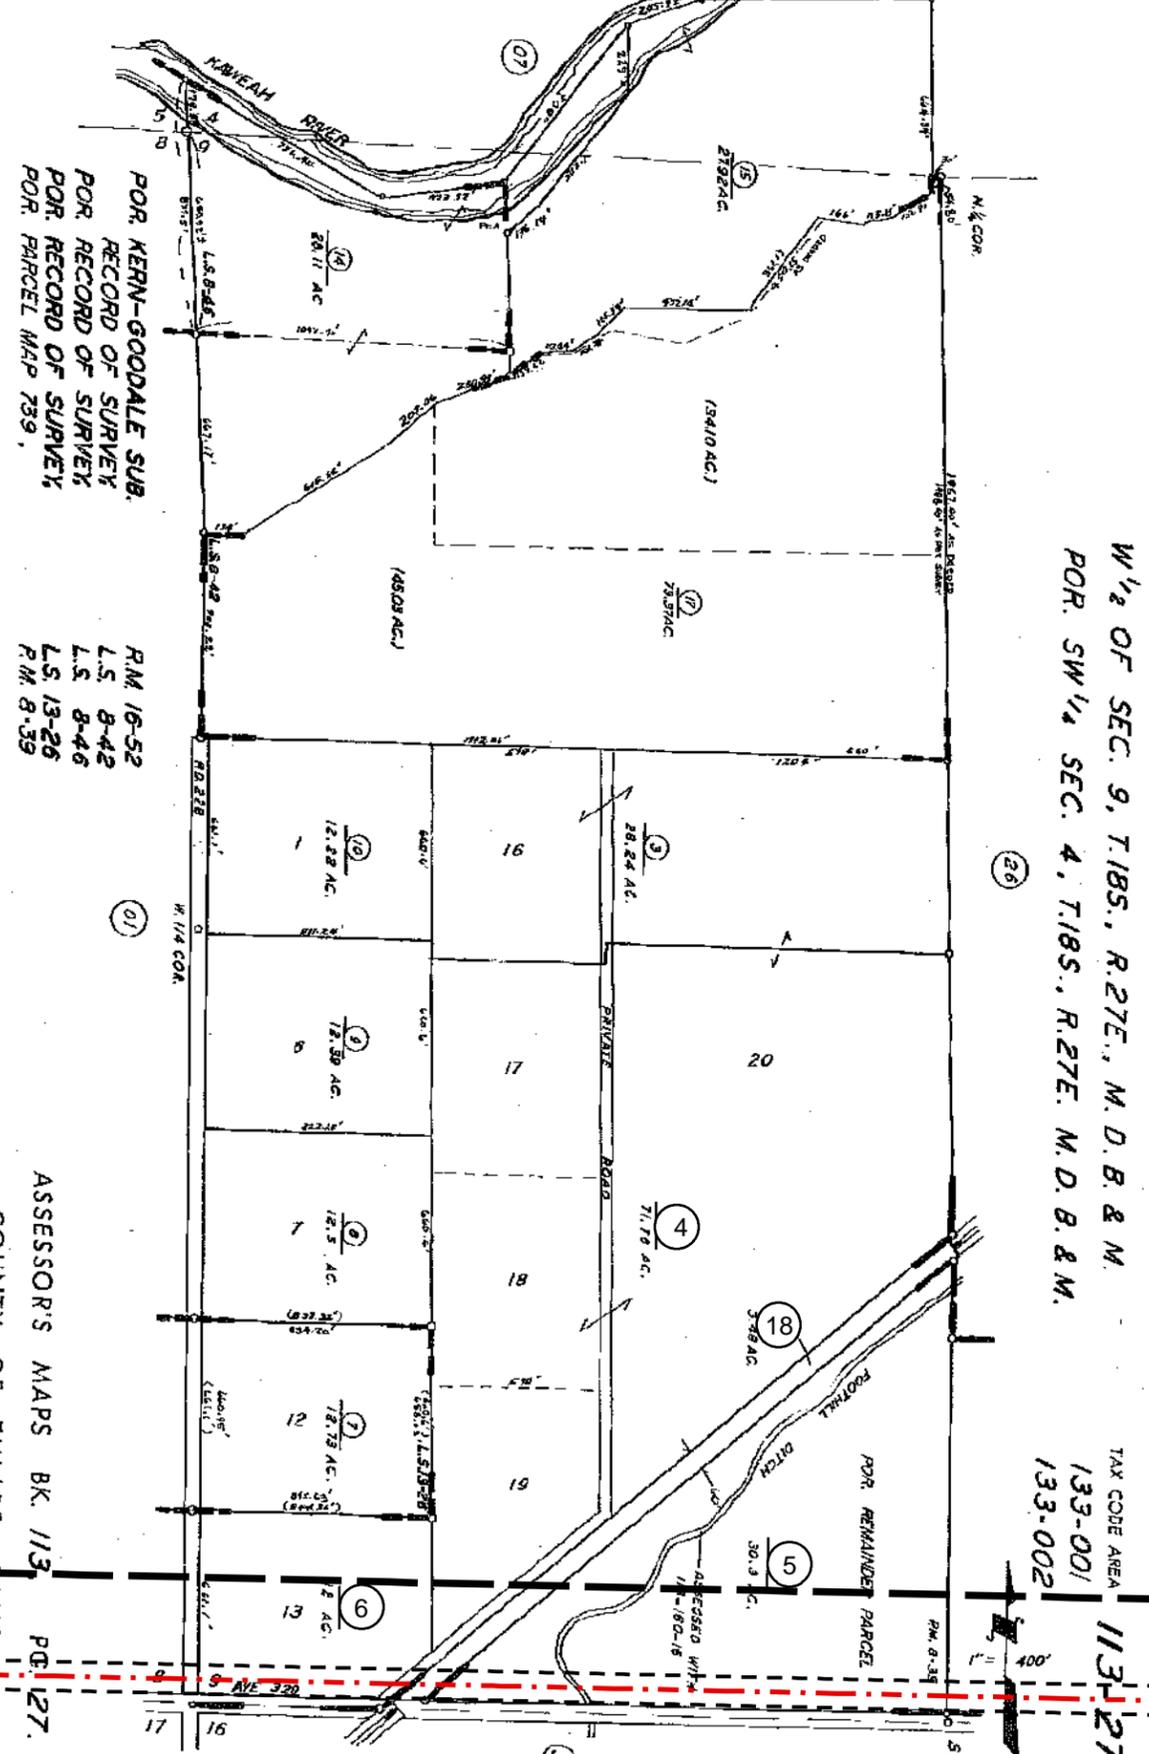

W 1/2 OF SEC. 9, T.18S., R.27E., M. D. B. & M.  
 POR. SW 1/4 SEC. 4, T.18S., R.27E. M. D. B. & M.

TAX CODE AREA  
 133-001  
 133-002  
 113-27

POR. KERN-GOODALE SUB.  
 POR. RECORD OF SURVEY  
 POR. RECORD OF SURVEY  
 POR. RECORD OF SURVEY  
 POR. PARCEL MAP 739

R.M. 16-52  
 L.S. 8-42  
 L.S. 8-46  
 L.S. 13-26  
 P.M. 8-39

NOTE - ASSESSOR'S BLOCK NUMBERS SHOWN IN RECTANGLES  
 ASSESSOR'S PARCEL NUMBERS SHOWN IN CIRCLES


ASSESSOR'S MAPS BK. 113 PG. 27.  
 COUNTY OF TULARE, CALIF.

--- Proposed Route Centerline (03-07-2008 REV 2)  
 --- 100 Ft./150 Ft. Right of Way  
 --- 300 Ft. Radius Line

**San Joaquin Cross Valley Loop Transmission Project**  
**Alternative 1 Proposed Route 300 Ft. Ownership Listing**  
 Date: 03-26-2008 Revision #1



Map Source: Assessor Maps, County of Tulare, CA

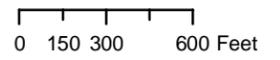


113-27  
 Tulare County, CA

Note: The proposed transmission line route depicted on this map is based on preliminary engineering and is subject to change based upon final engineering as well as regulatory review and approval.

133-003  
161-003  
133-010

01

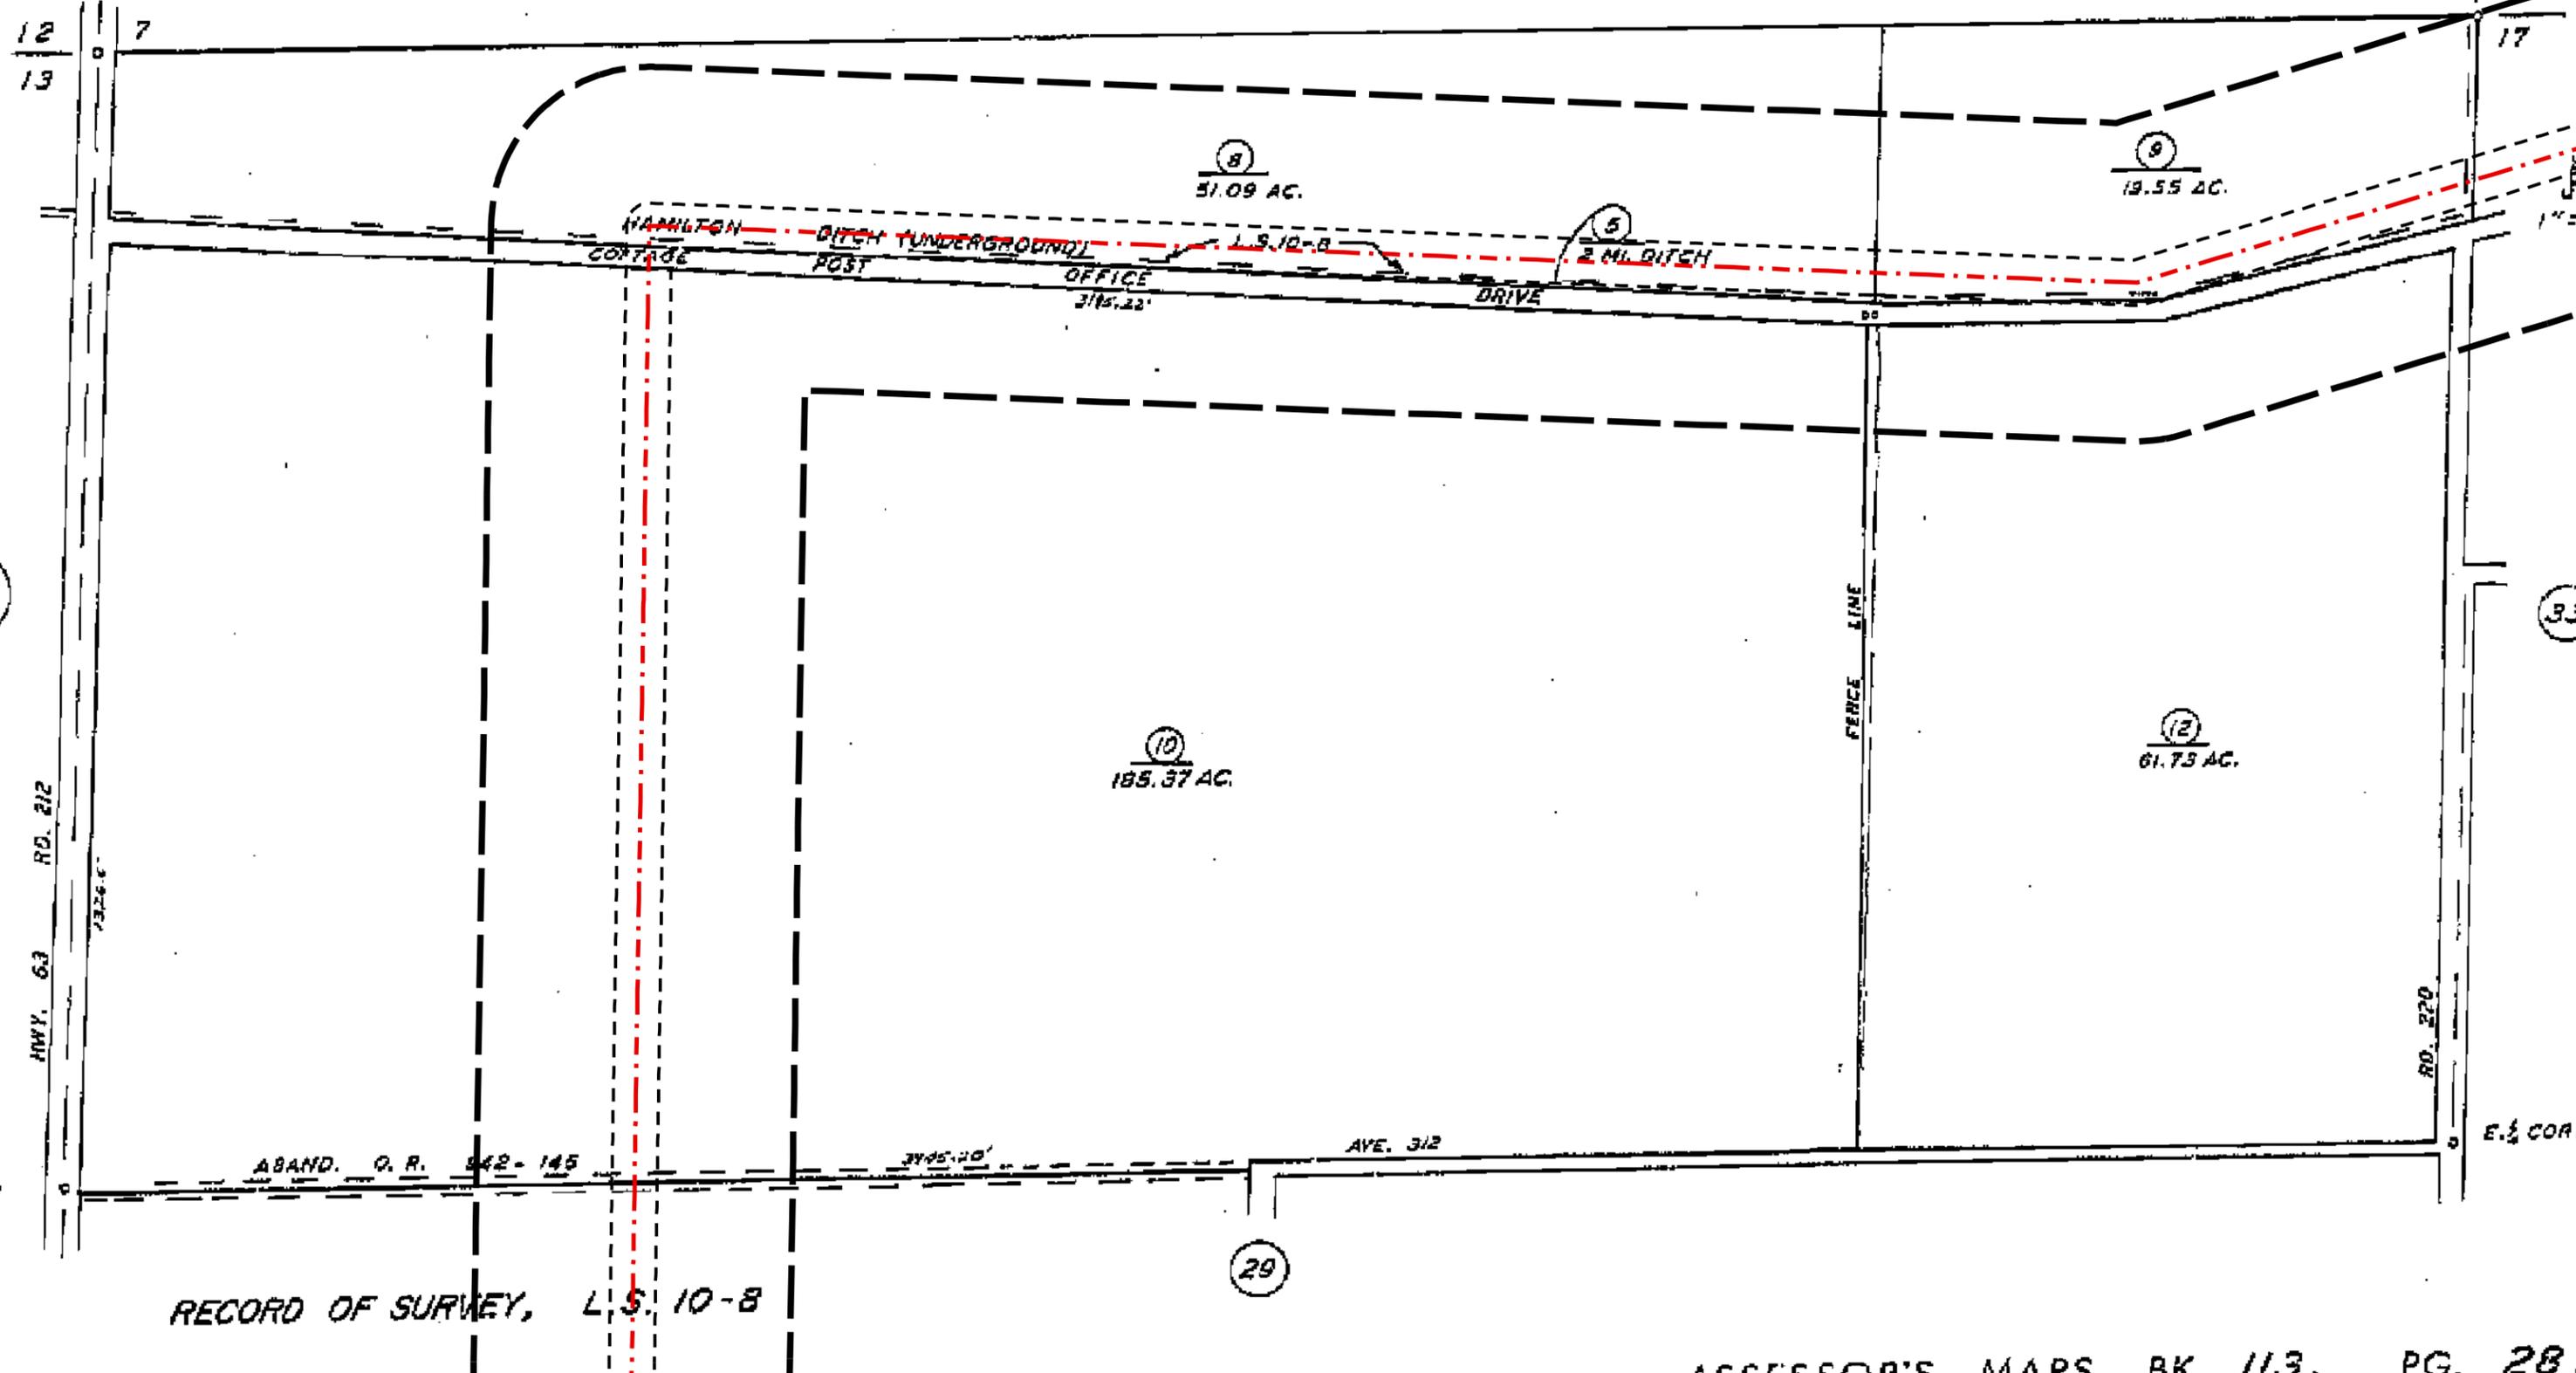


ASSESSOR'S MAPS BK. 113, PG. 28.

- - - Proposed Route Centerline (03-07-2008 REV 2)  
 100 Ft./150 Ft. Right of Way  
 300 Ft. Radius Line

**San Joaquin Cross Valley Loop Transmission Project**  
**Alternative 1 Proposed Route 300 Ft. Ownership Listing**  
 Date: 03-26-2008 Revision #1



Map Source: Assessor Maps, County of Tulare, CA

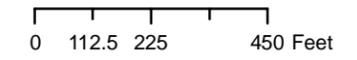

113-28  
Tulare County, CA

Note: The proposed transmission line route depicted on this map is based on preliminary engineering and is subject to change based upon final engineering as well as regulatory review and approval.

2008LE8047  
3/26/2008

28

W. 1/4 COR.

E. 1/4 COR.


ABAND. O. R. 942-148

ROAD NOT ON GROUND

BK. 112

30

BK. 115

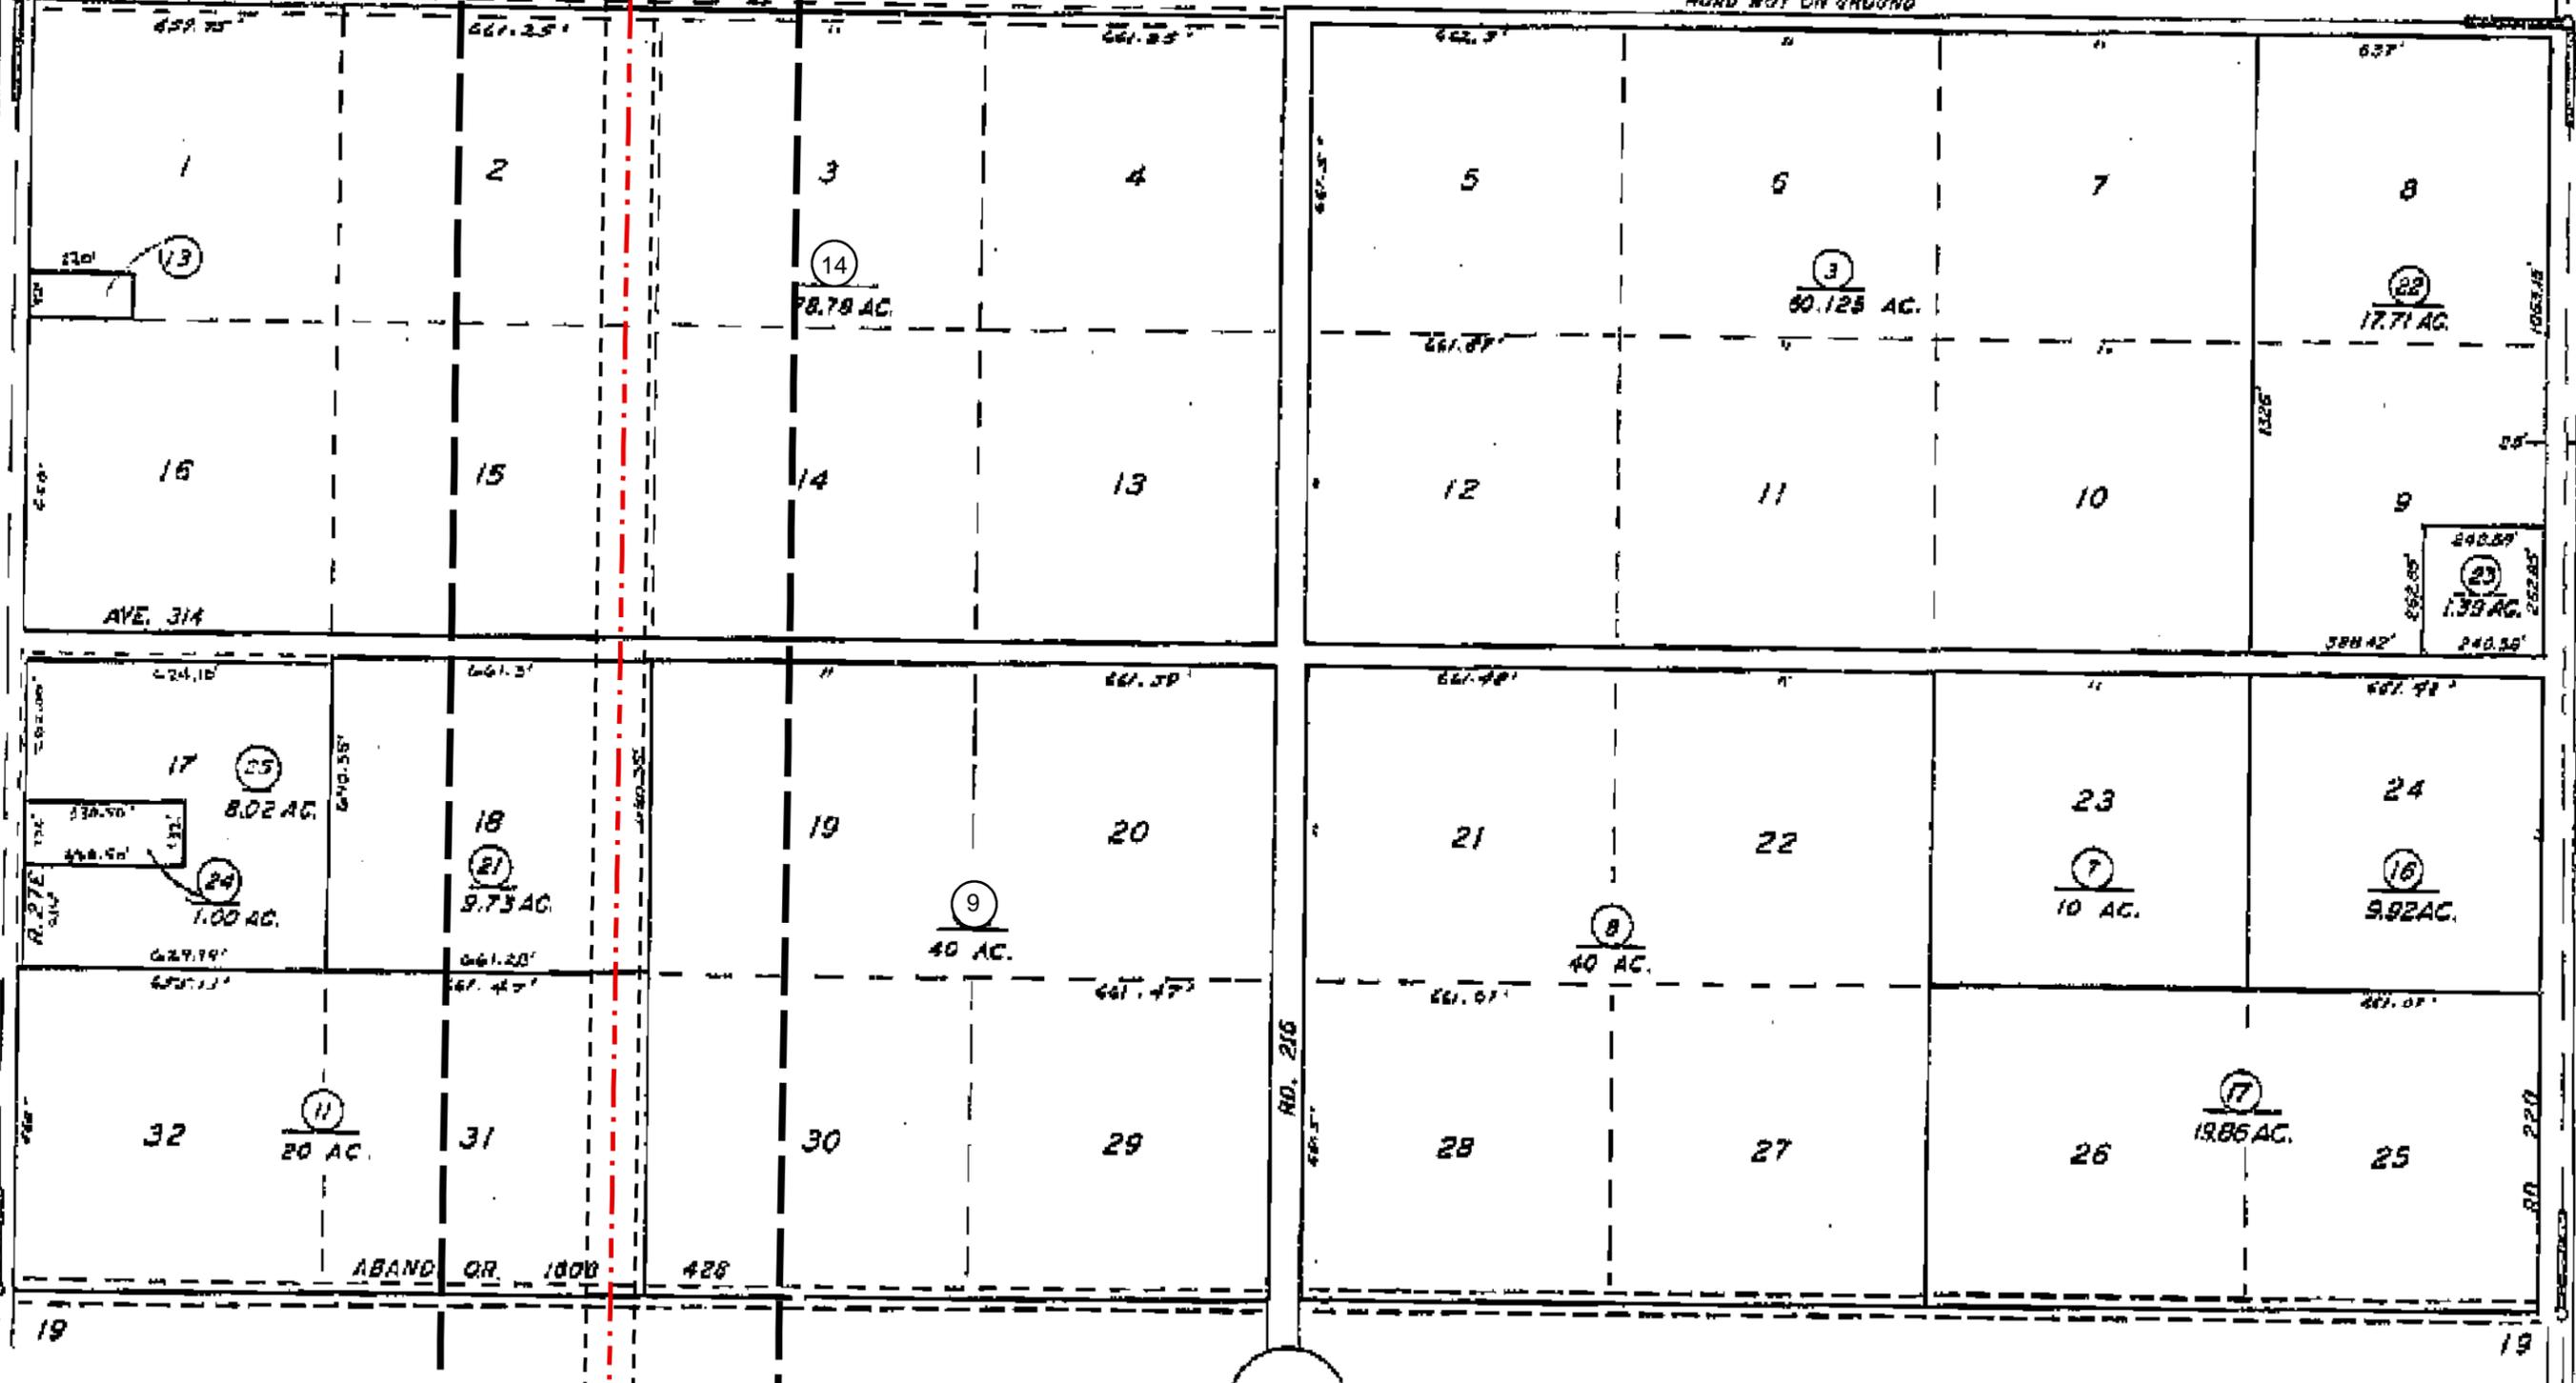


- - - Proposed Route Centerline  
 (03-07-2008 REV 2)  
   100 Ft./150 Ft. Right of Way  
   300 Ft. Radius Line

**San Joaquin Cross Valley Loop Transmission Project**  
**Alternative 1 Proposed Route 300 Ft. Ownership Listing**  
 Date: 03-26-2008 Revision #1



Map Source: Assessor Maps, County of Tulare, CA

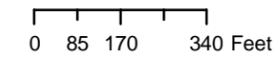


113-29  
 Tulare County, CA

Note: The proposed transmission line route depicted on this map is based on preliminary engineering and is subject to change based upon final engineering as well as regulatory review and approval.

FOR THE USE  
ONLY HEREON.  
7  
1830

133-009

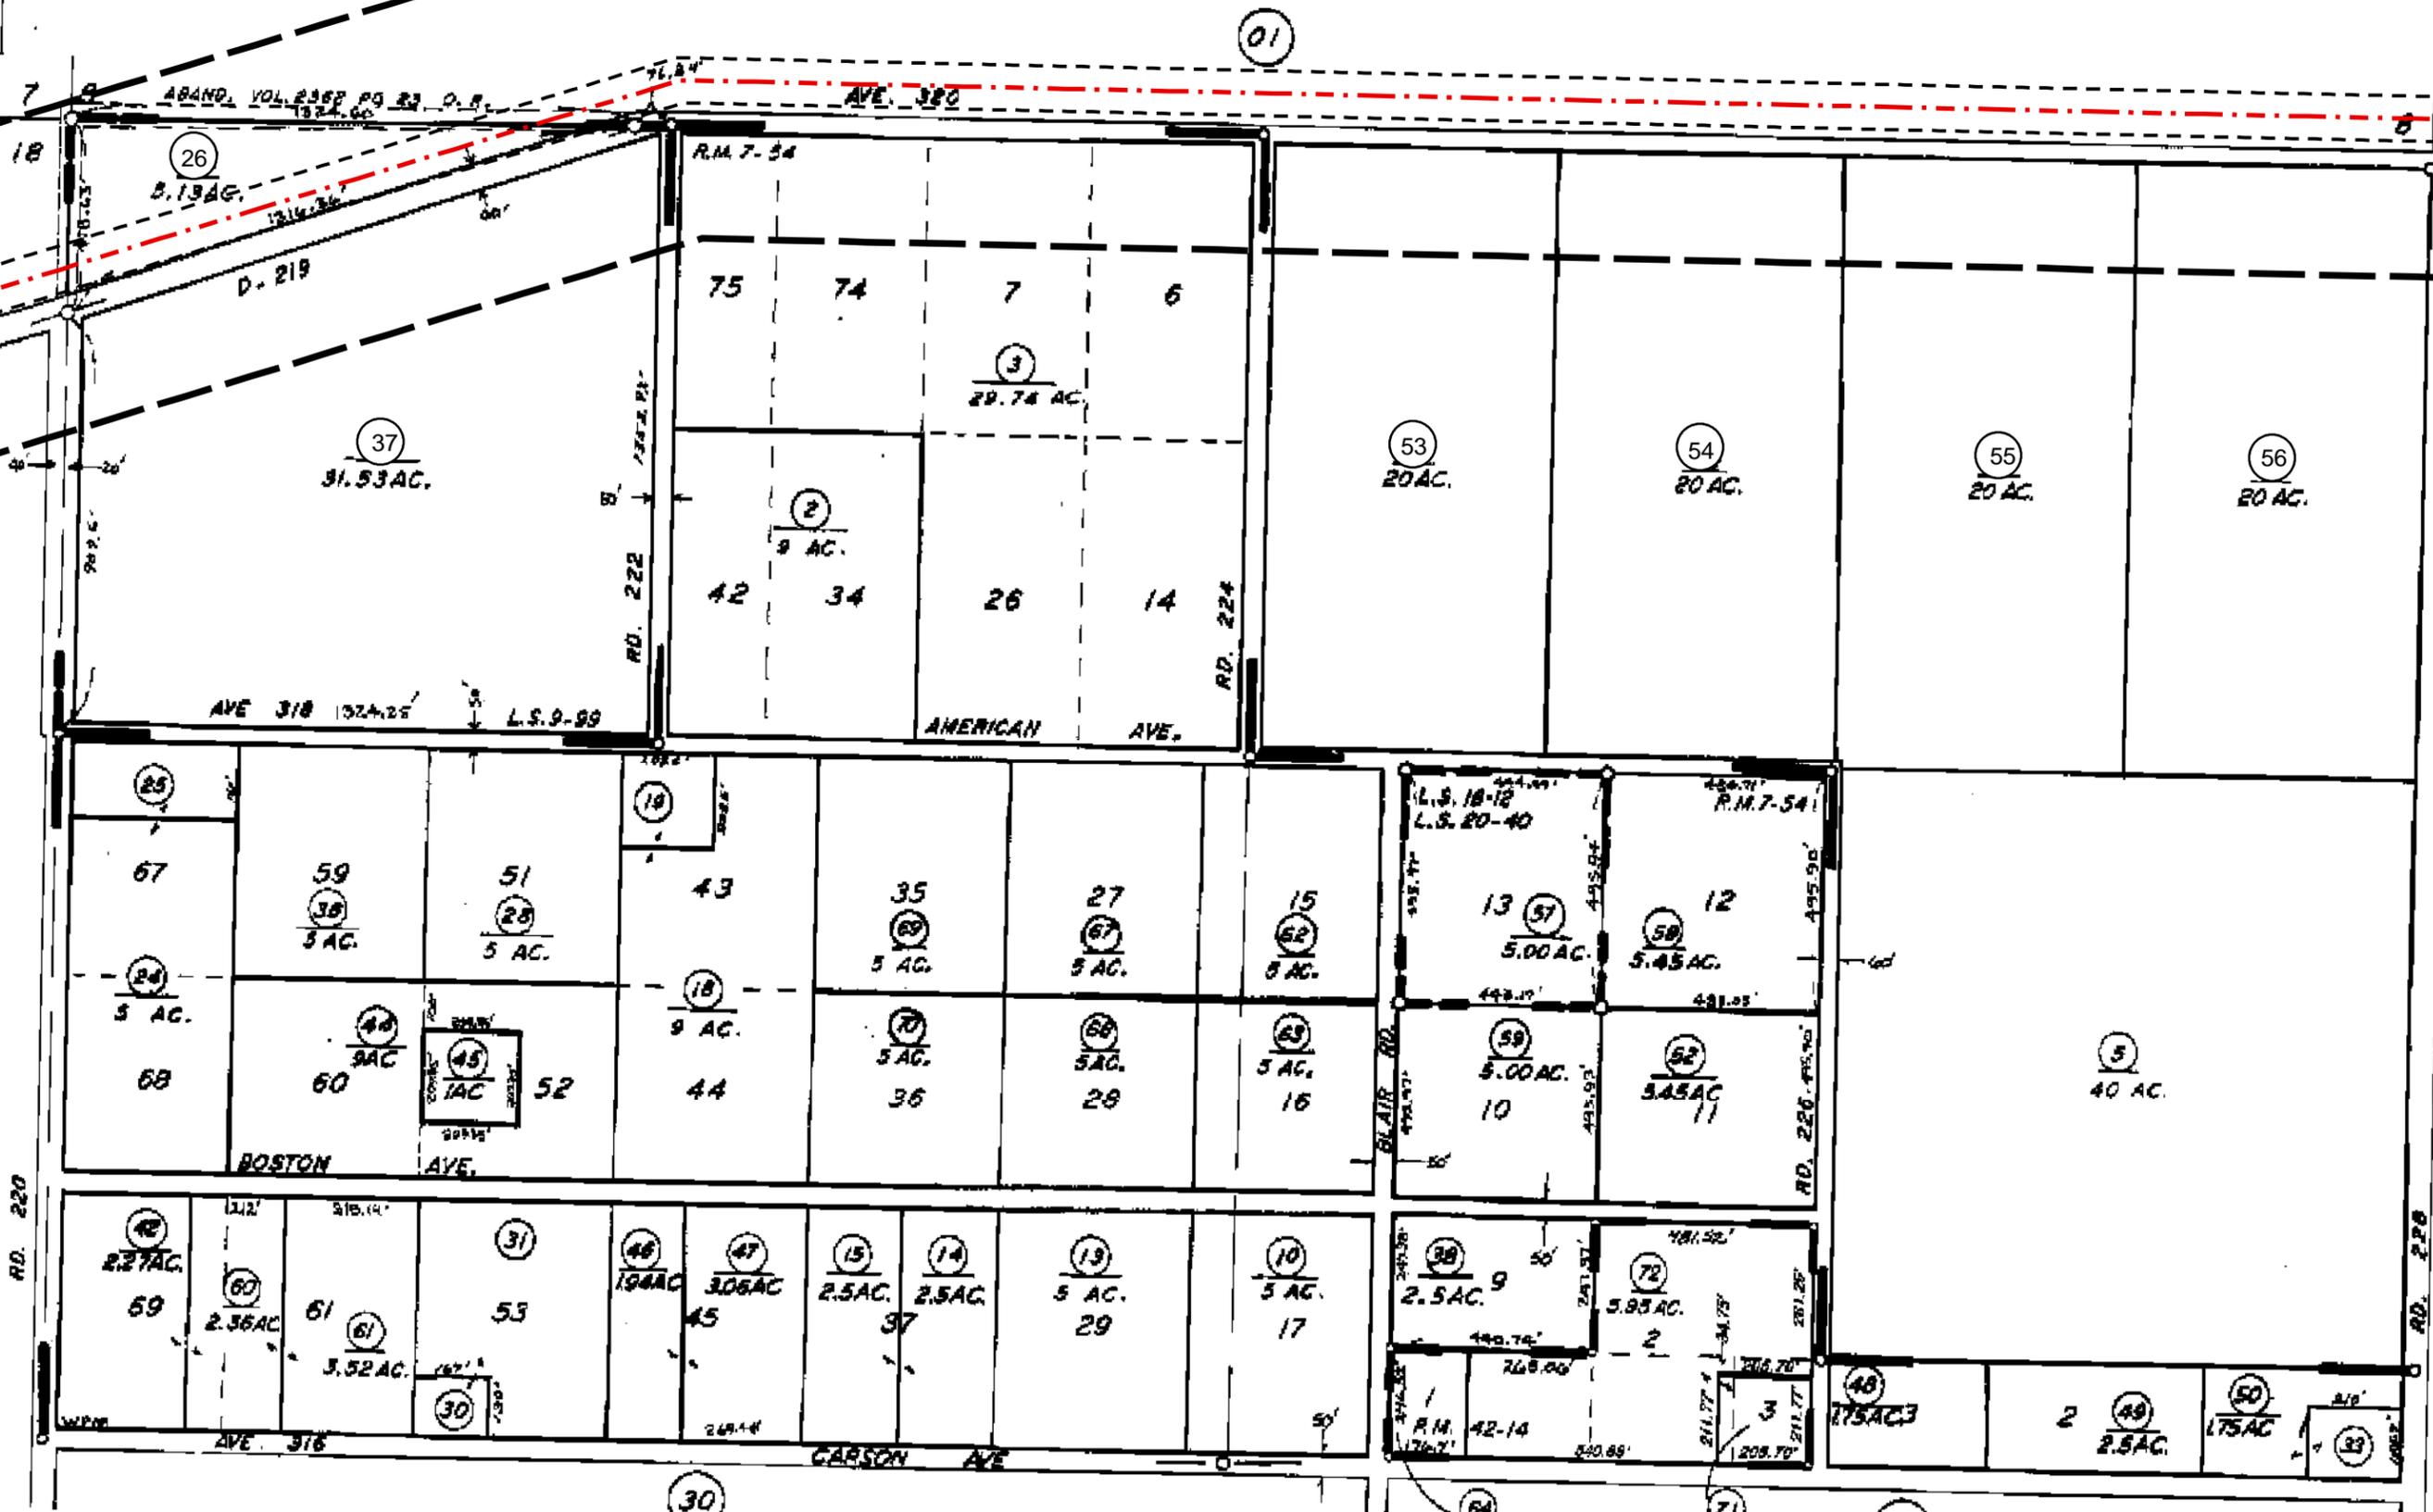

**POR. LINDCOVE VILLA LOTS R. M. 7-54**

ASSESSOR'S MAPS BY 112

--- Proposed Route Centerline (03-07-2008 REV 2)  
 - - - 100 Ft./150 Ft. Right of Way  
 [ ] 300 Ft. Radius Line

**San Joaquin Cross Valley Loop Transmission Project**  
**Alternative 1 Proposed Route 300 Ft. Ownership Listing**  
 Date: 03-26-2008 Revision #1



Map Source: Assessor Maps, County of Tulare, CA


113-33  
 Tulare County, CA

0 87.5 175 350 Feet

Note: The proposed transmission line route depicted on this map is based on preliminary engineering and is subject to change based upon final engineering as well as regulatory review and approval.

2008LE8047  
 3/26/2008

ED FOR LOCAL PURPOSES ONLY IN HEREON MAY BE AND LOCAL USES, AND NO FOR THE USE HEREON.

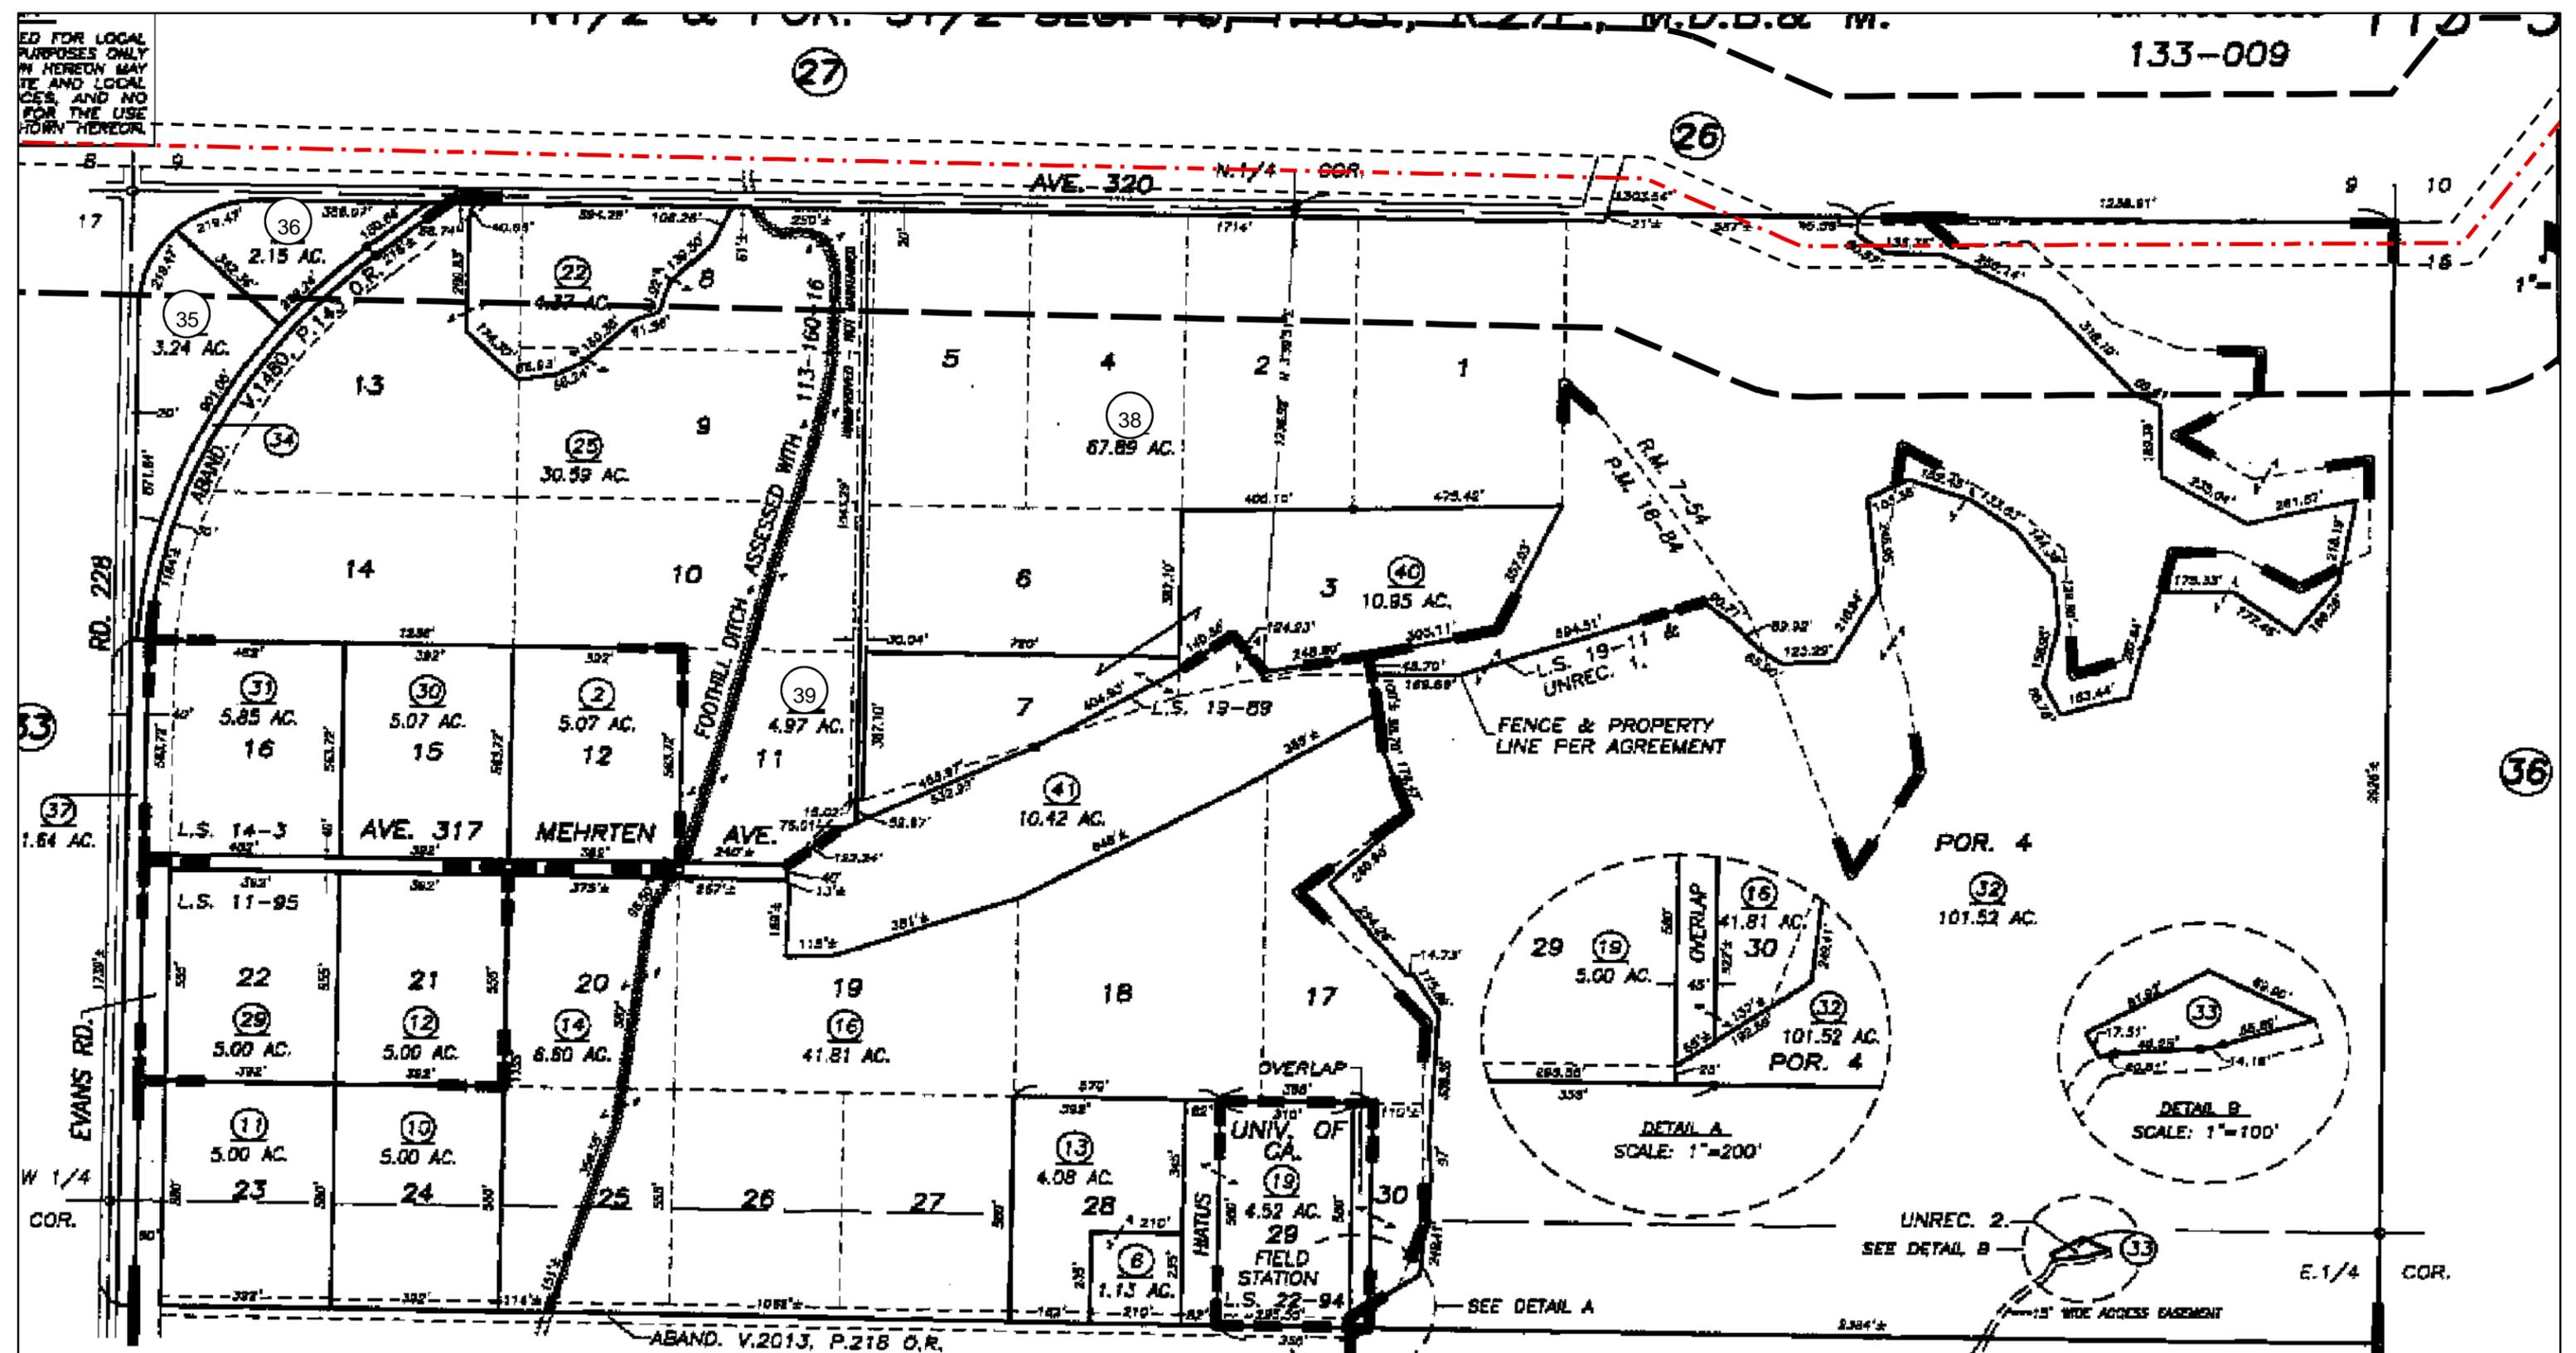

CAIRNS-MEHRTEN SURVEY, UNREC. 1.  
 POR. LINDCOVE REALTY CO'S SUB., R.M. 7-54  
 POR. PARCEL MAP 1783, P.M. 18-84  
 RECORD OF SURVEY, L.S. 11-95  
 RECORD OF SURVEY, L.S. 14-3

RECORD OF SURVEY, L.S. 22-94  
 FRESNO CELL. CO., UNREC. 2.


VICINITY OF LINDCOVE  
 ASSESSOR'S MAPS BK. 113, PG. 35  
 COUNTY OF TULARE, CALIF.

--- Proposed Route Centerline (03-07-2008 REV 2)  
 --- 100 Ft./150 Ft. Right of Way  
 --- 300 Ft. Radius Line

San Joaquin Cross Valley Loop Transmission Project  
 Alternative 1 Proposed Route 300 Ft. Ownership Listing  
 Date: 03-26-2008 Revision #1




Map Source: Assessor Maps, County of Tulare, CA

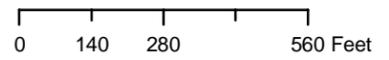

113-35  
 Tulare County, CA

Note: The proposed transmission line route depicted on this map is based on preliminary engineering and is subject to change based upon final engineering as well as regulatory review and approval.

2008LE8047  
 3/26/2008

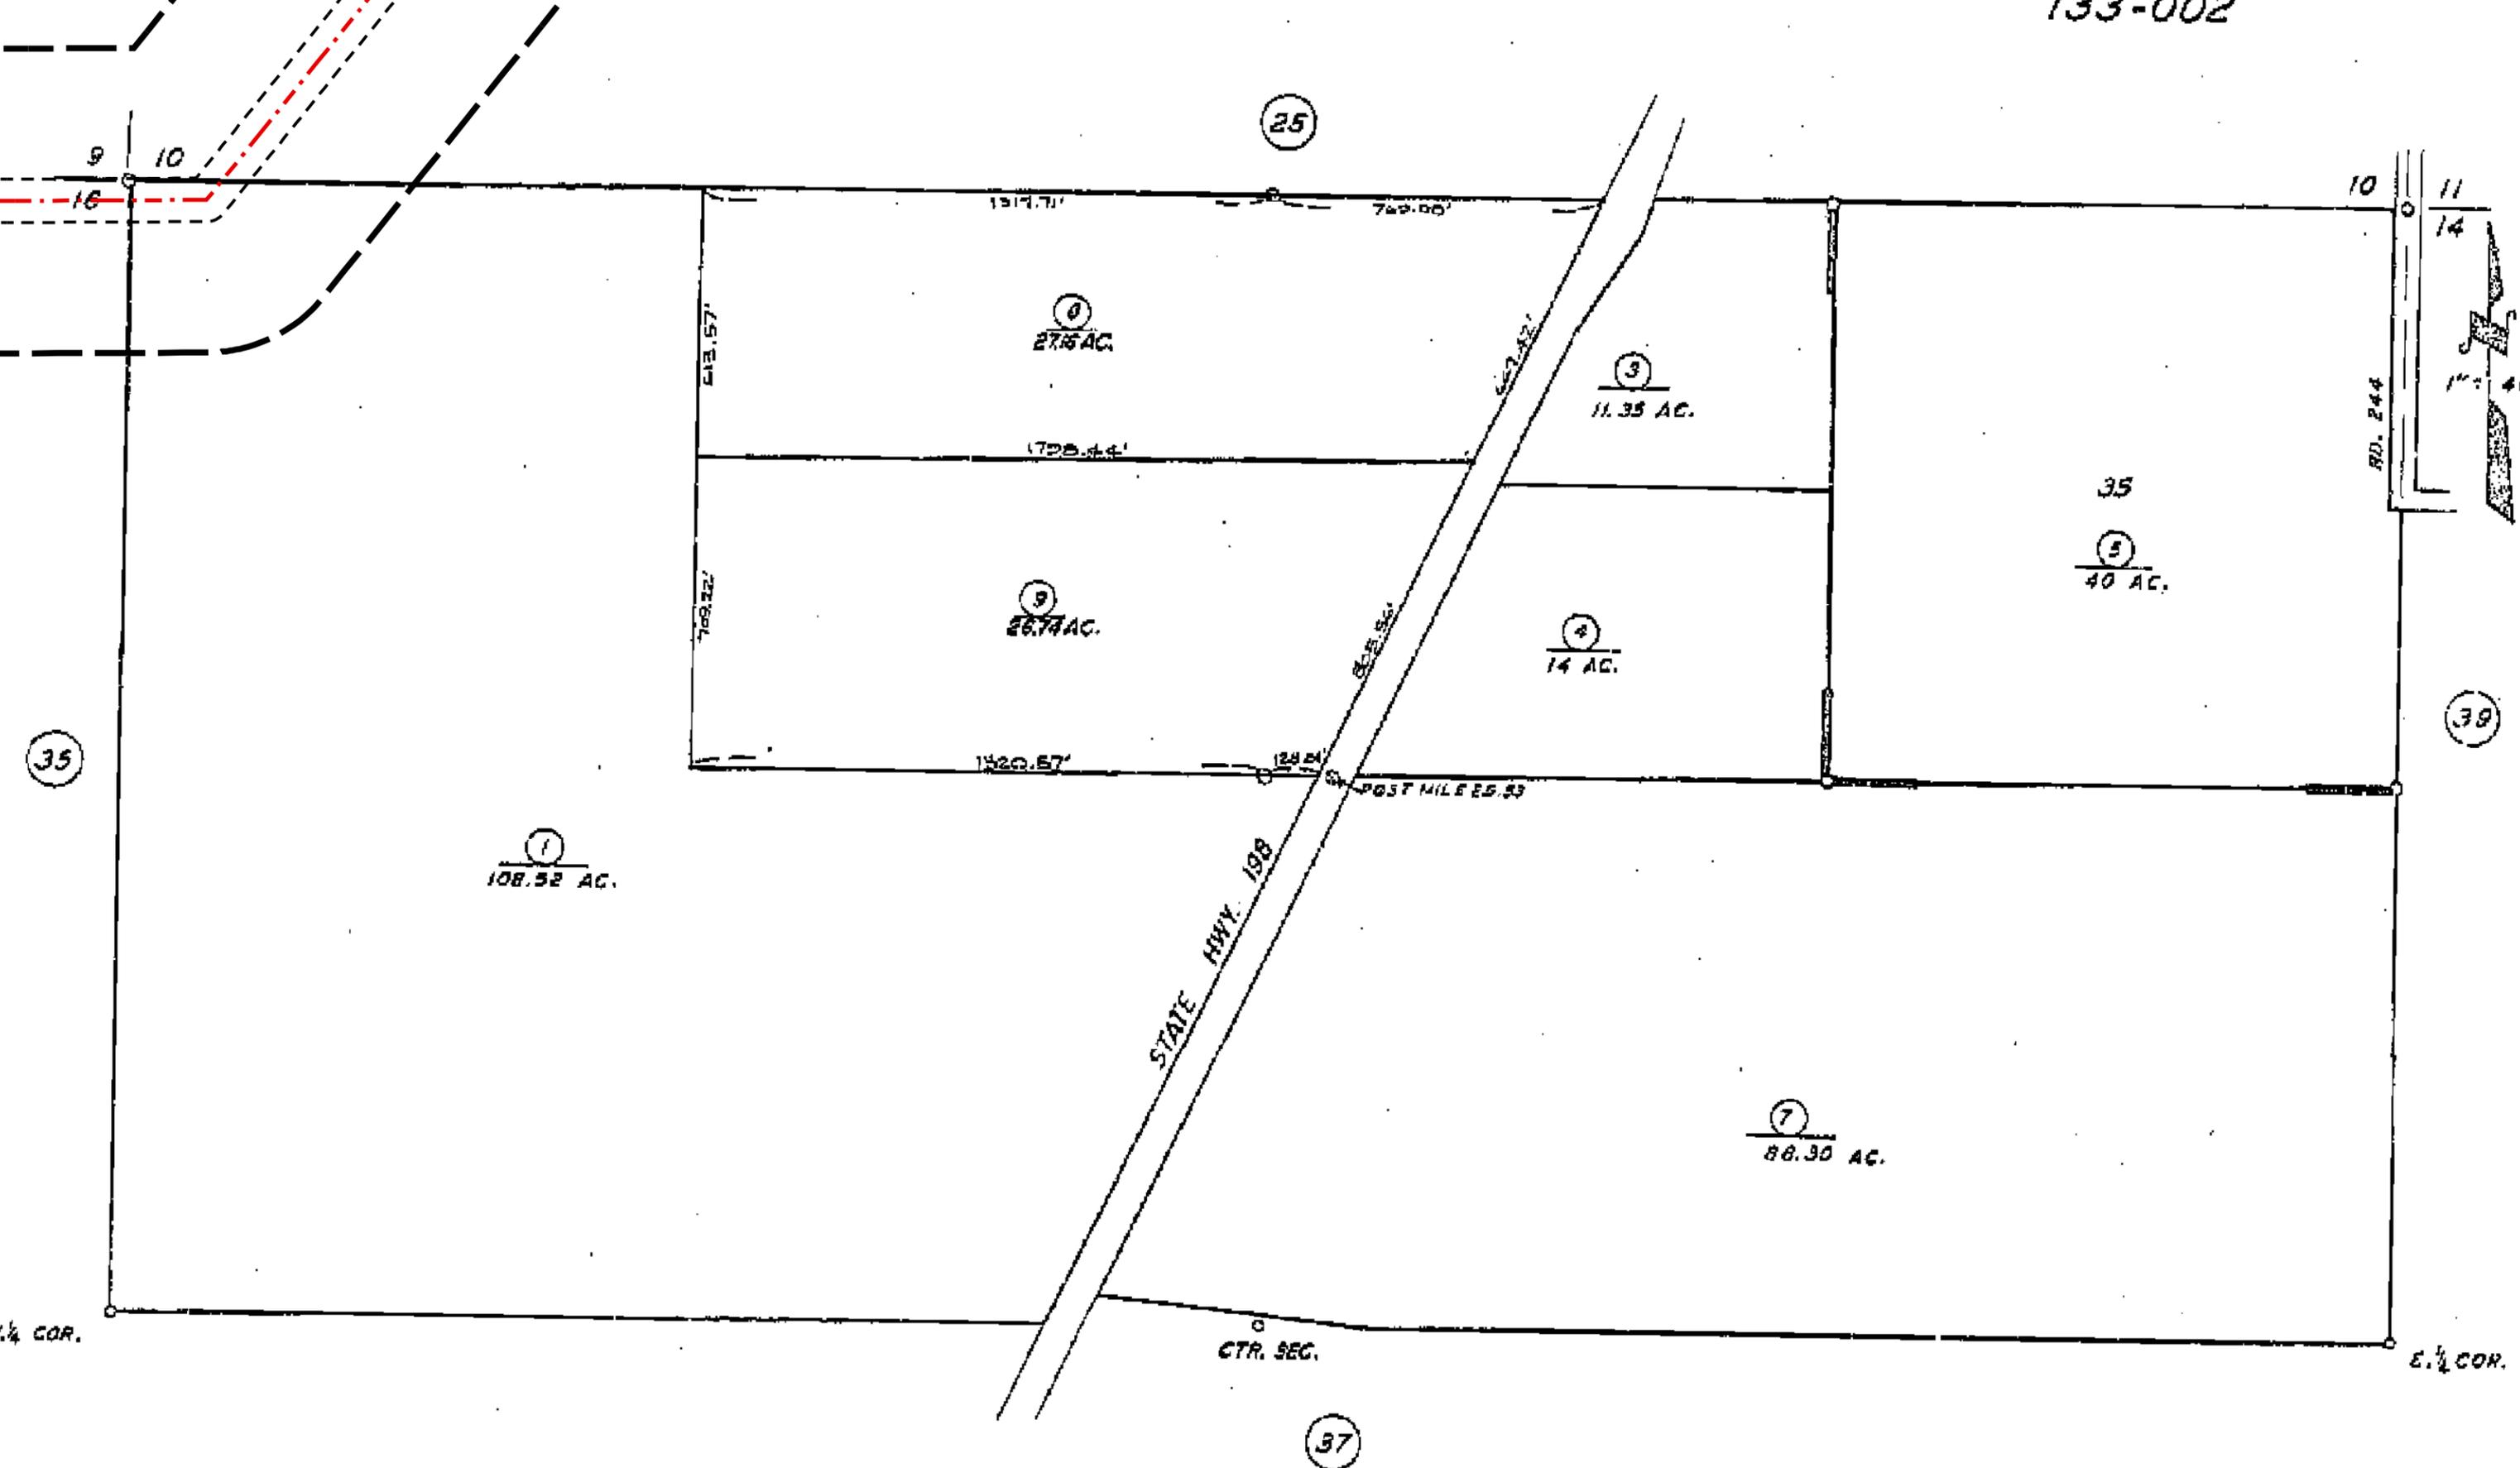


- - - Proposed Route Centerline  
 (03-07-2008 REV 2)  
 [Dashed Box] 100 Ft./150 Ft. Right of Way  
 [Solid Box] 300 Ft. Radius Line

**San Joaquin Cross Valley Loop Transmission Project**  
**Alternative 1 Proposed Route 300 Ft. Ownership Listing**  
 Date: 03-26-2008 Revision #1




Map Source: Assessor Maps, County of Tulare, CA

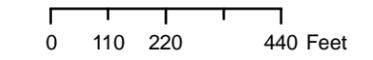

113-36  
 Tulare County, CA

Note: The proposed transmission line route depicted on this map is based on preliminary engineering and is subject to change based upon final engineering as well as regulatory review and approval.



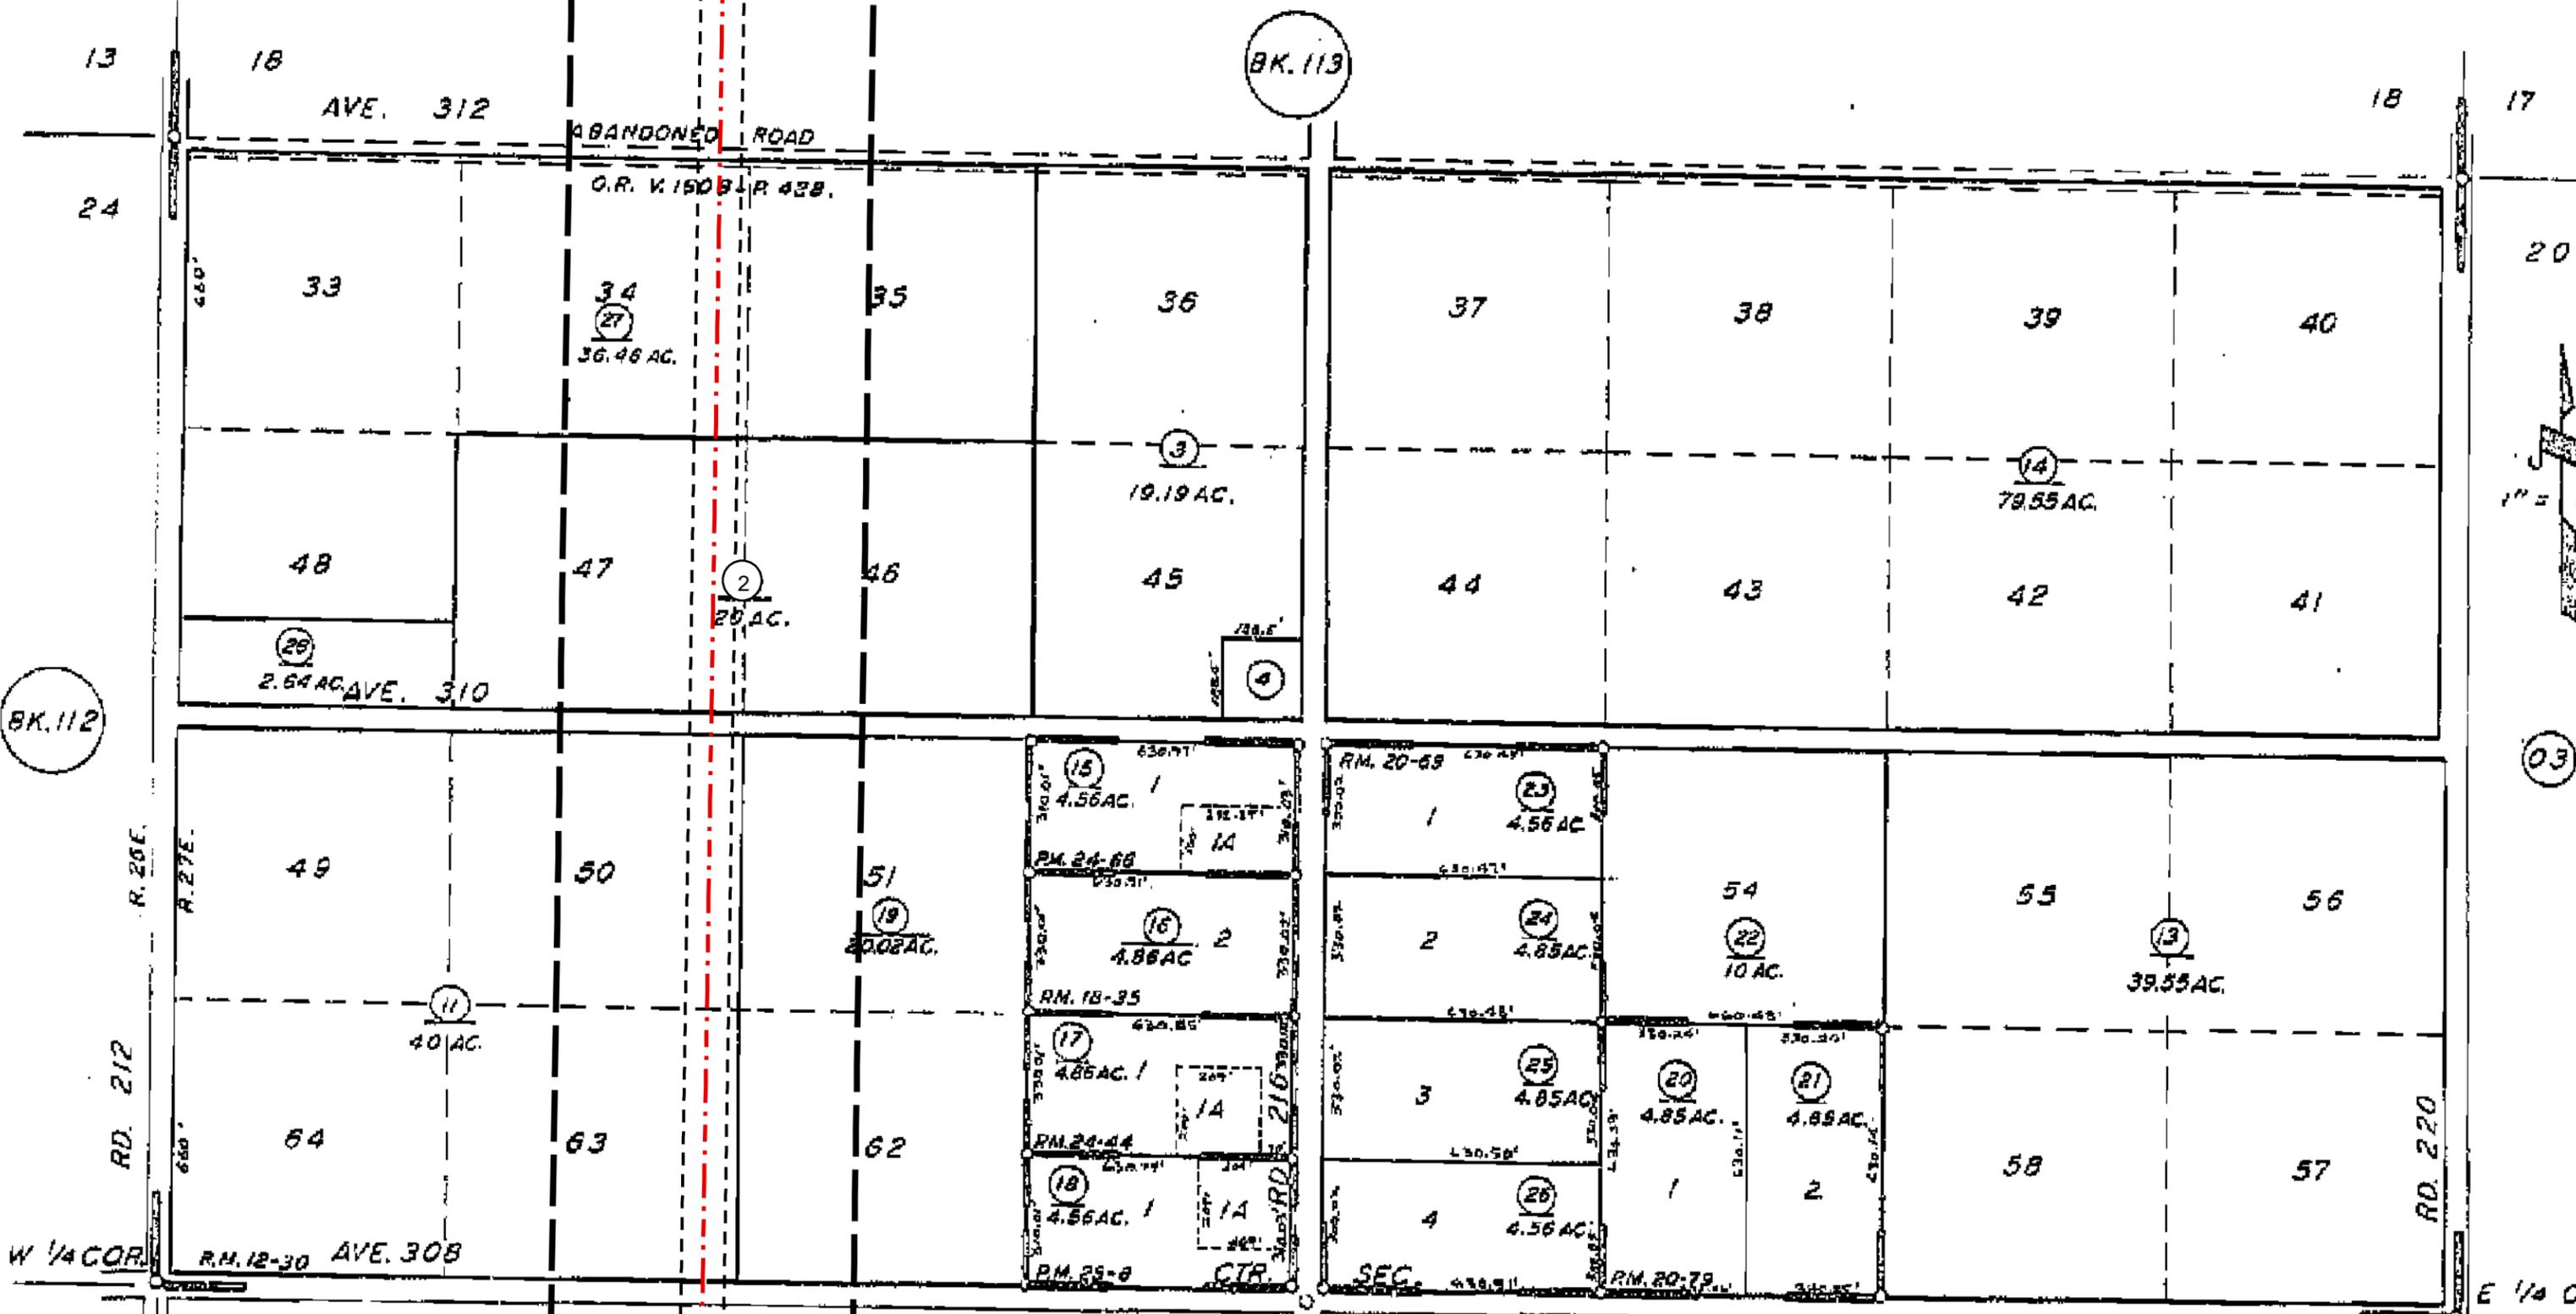

BK. 112

BK. 113

BK. 114

02


FOR LINDCOVE ORANGE ACRES, R.M. 12-30  
 PARCEL MAP 1734, P.M. 18-35  
 PARCEL MAP 1968, P.M. 20-69  
 PARCEL MAP 1079, P.M. 20-69

--- Proposed Route Centerline (03-07-2008 REV 2)  
 - - - 100 Ft./150 Ft. Right of Way  
 [ ] 300 Ft. Radius Line

**San Joaquin Cross Valley Loop Transmission Project**  
**Alternative 1 Proposed Route 300 Ft. Ownership Listing**  
 Date: 03-26-2008 Revision #1




Map Source: Assessor Maps, County of Tulare, CA

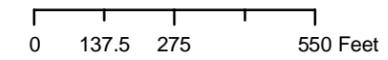

115-01  
 Tulare County, CA

Note: The proposed transmission line route depicted on this map is based on preliminary engineering and is subject to change based upon final engineering as well as regulatory review and approval.

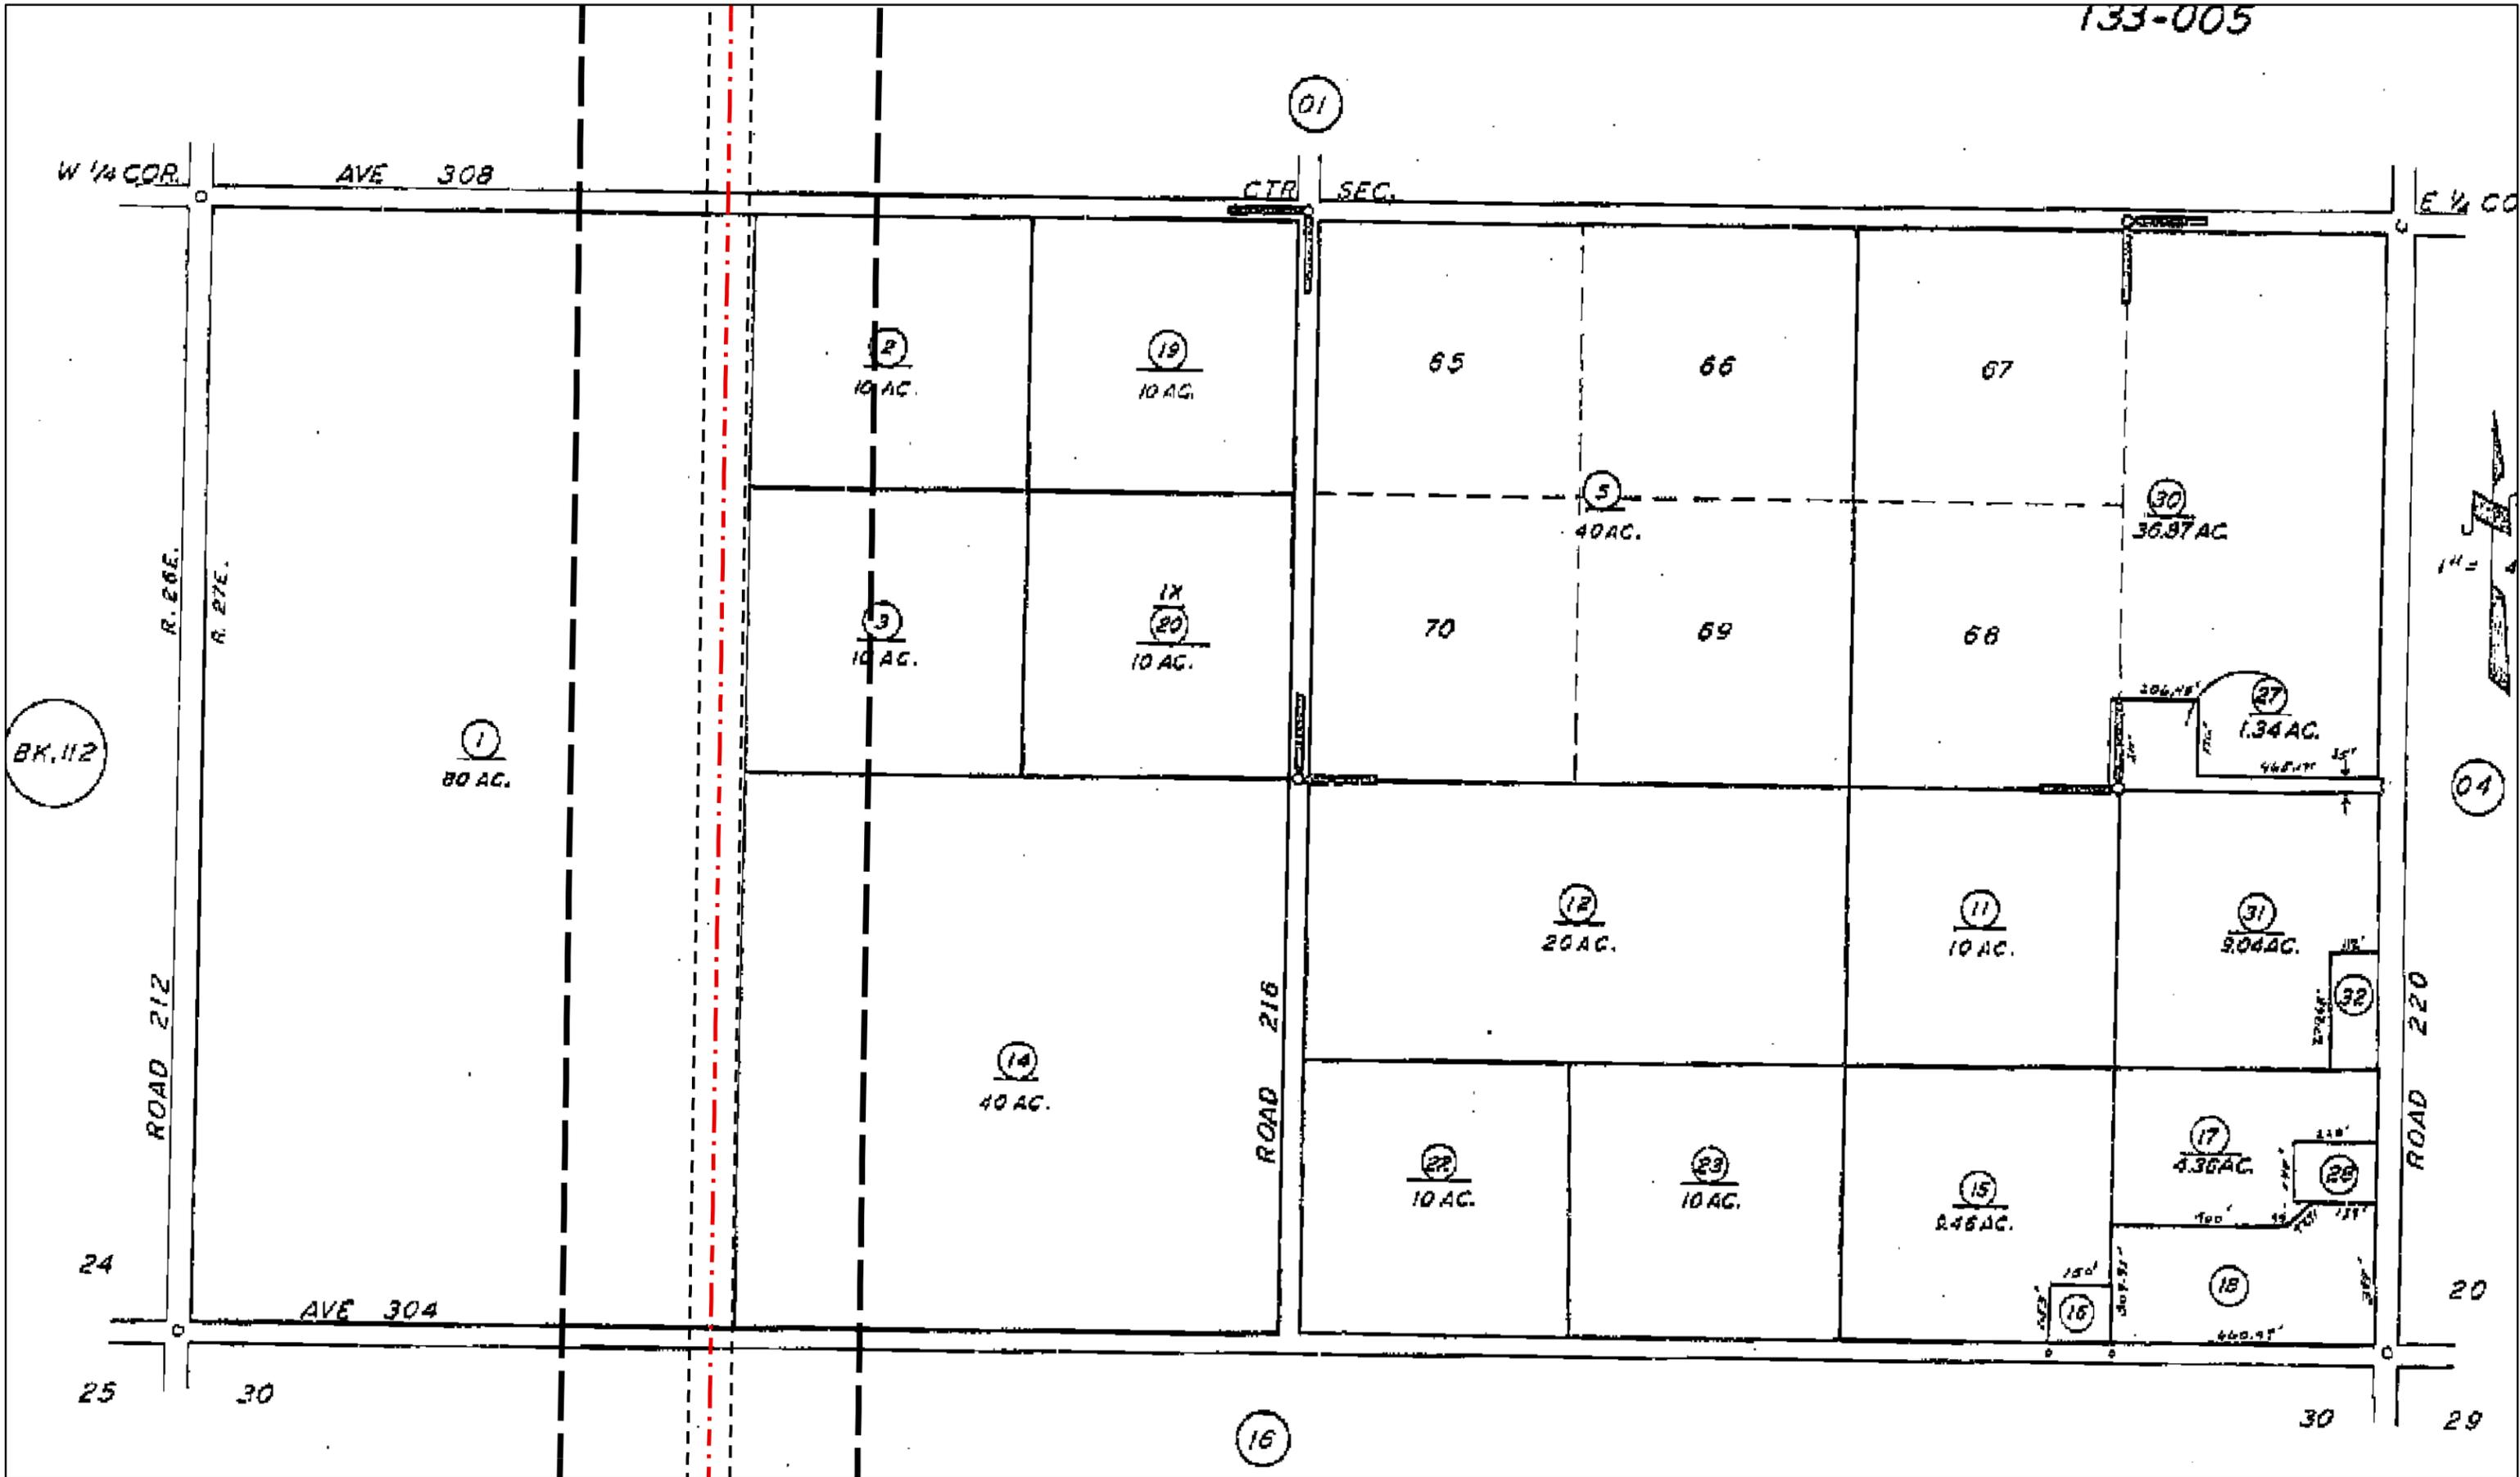

BK. 112


04

- - - Proposed Route Centerline (03-07-2008 REV 2)  
 100 Ft./150 Ft. Right of Way  
 300 Ft. Radius Line

**San Joaquin Cross Valley Loop Transmission Project**  
**Alternative 1 Proposed Route 300 Ft. Ownership Listing**  
 Date: 03-26-2008 Revision #1




Map Source: Assessor Maps, County of Tulare, CA

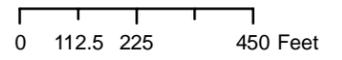

115-02  
 Tulare County, CA

Note: The proposed transmission line route depicted on this map is based on preliminary engineering and is subject to change based upon final engineering as well as regulatory review and approval.



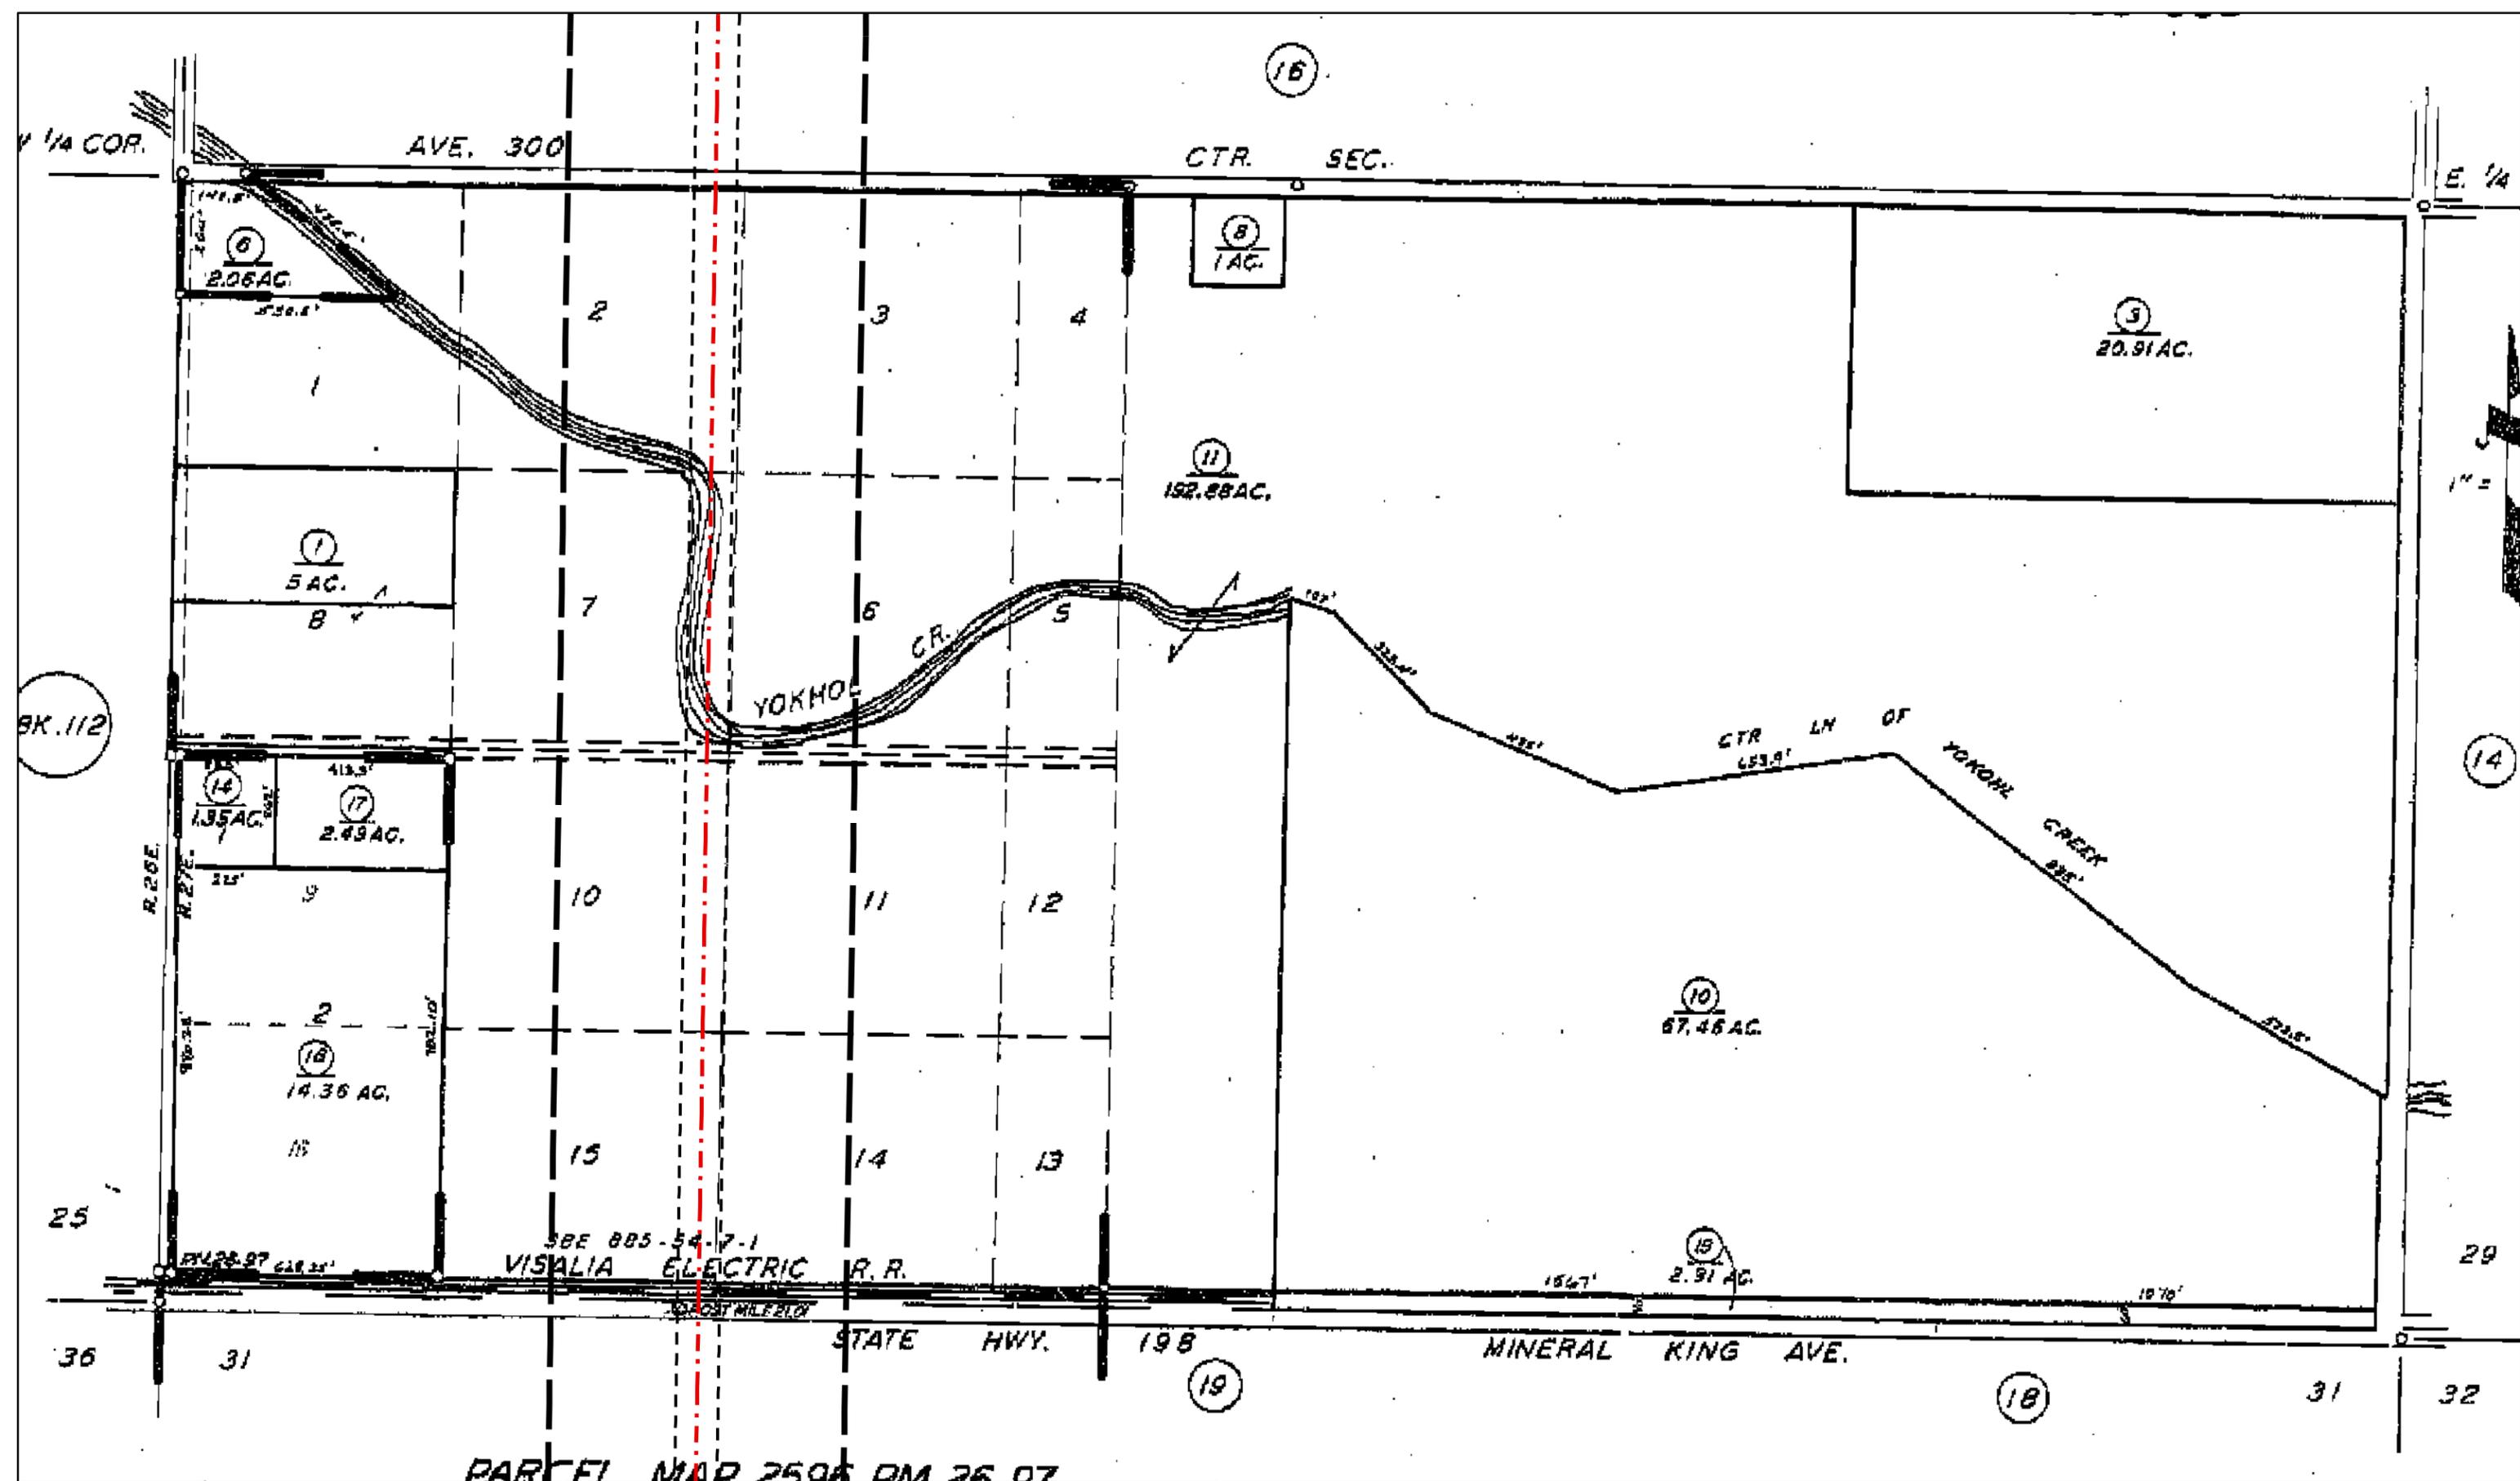


PARCEL MAP 2506 DM 26 07

- Proposed Route Centerline (03-07-2008 REV 2)
- 100 Ft./150 Ft. Right of Way
- 300 Ft. Radius Line

**San Joaquin Cross Valley Loop Transmission Project  
Alternative 1 Proposed Route 300 Ft. Ownership Listing  
Date: 03-26-2008 Revision #1**



Map Source: Assessor Maps, County of Tulare, CA

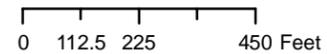


115-17  
Tulare County, CA

2008LE8047  
3/26/2008

Note: The proposed transmission line route depicted on this map is based on preliminary engineering and is subject to change based upon final engineering as well as regulatory review and approval.

IS PREPARED FOR LOCAL  
ASSESSMENT PURPOSES ONLY  
DELS SHOWN HEREON MAY  
VARY WITH STATE AND LOCAL  
ORDINANCES, AND NO  
ASSUMED FOR THE USE  
FORMATION SHOWN HEREON.

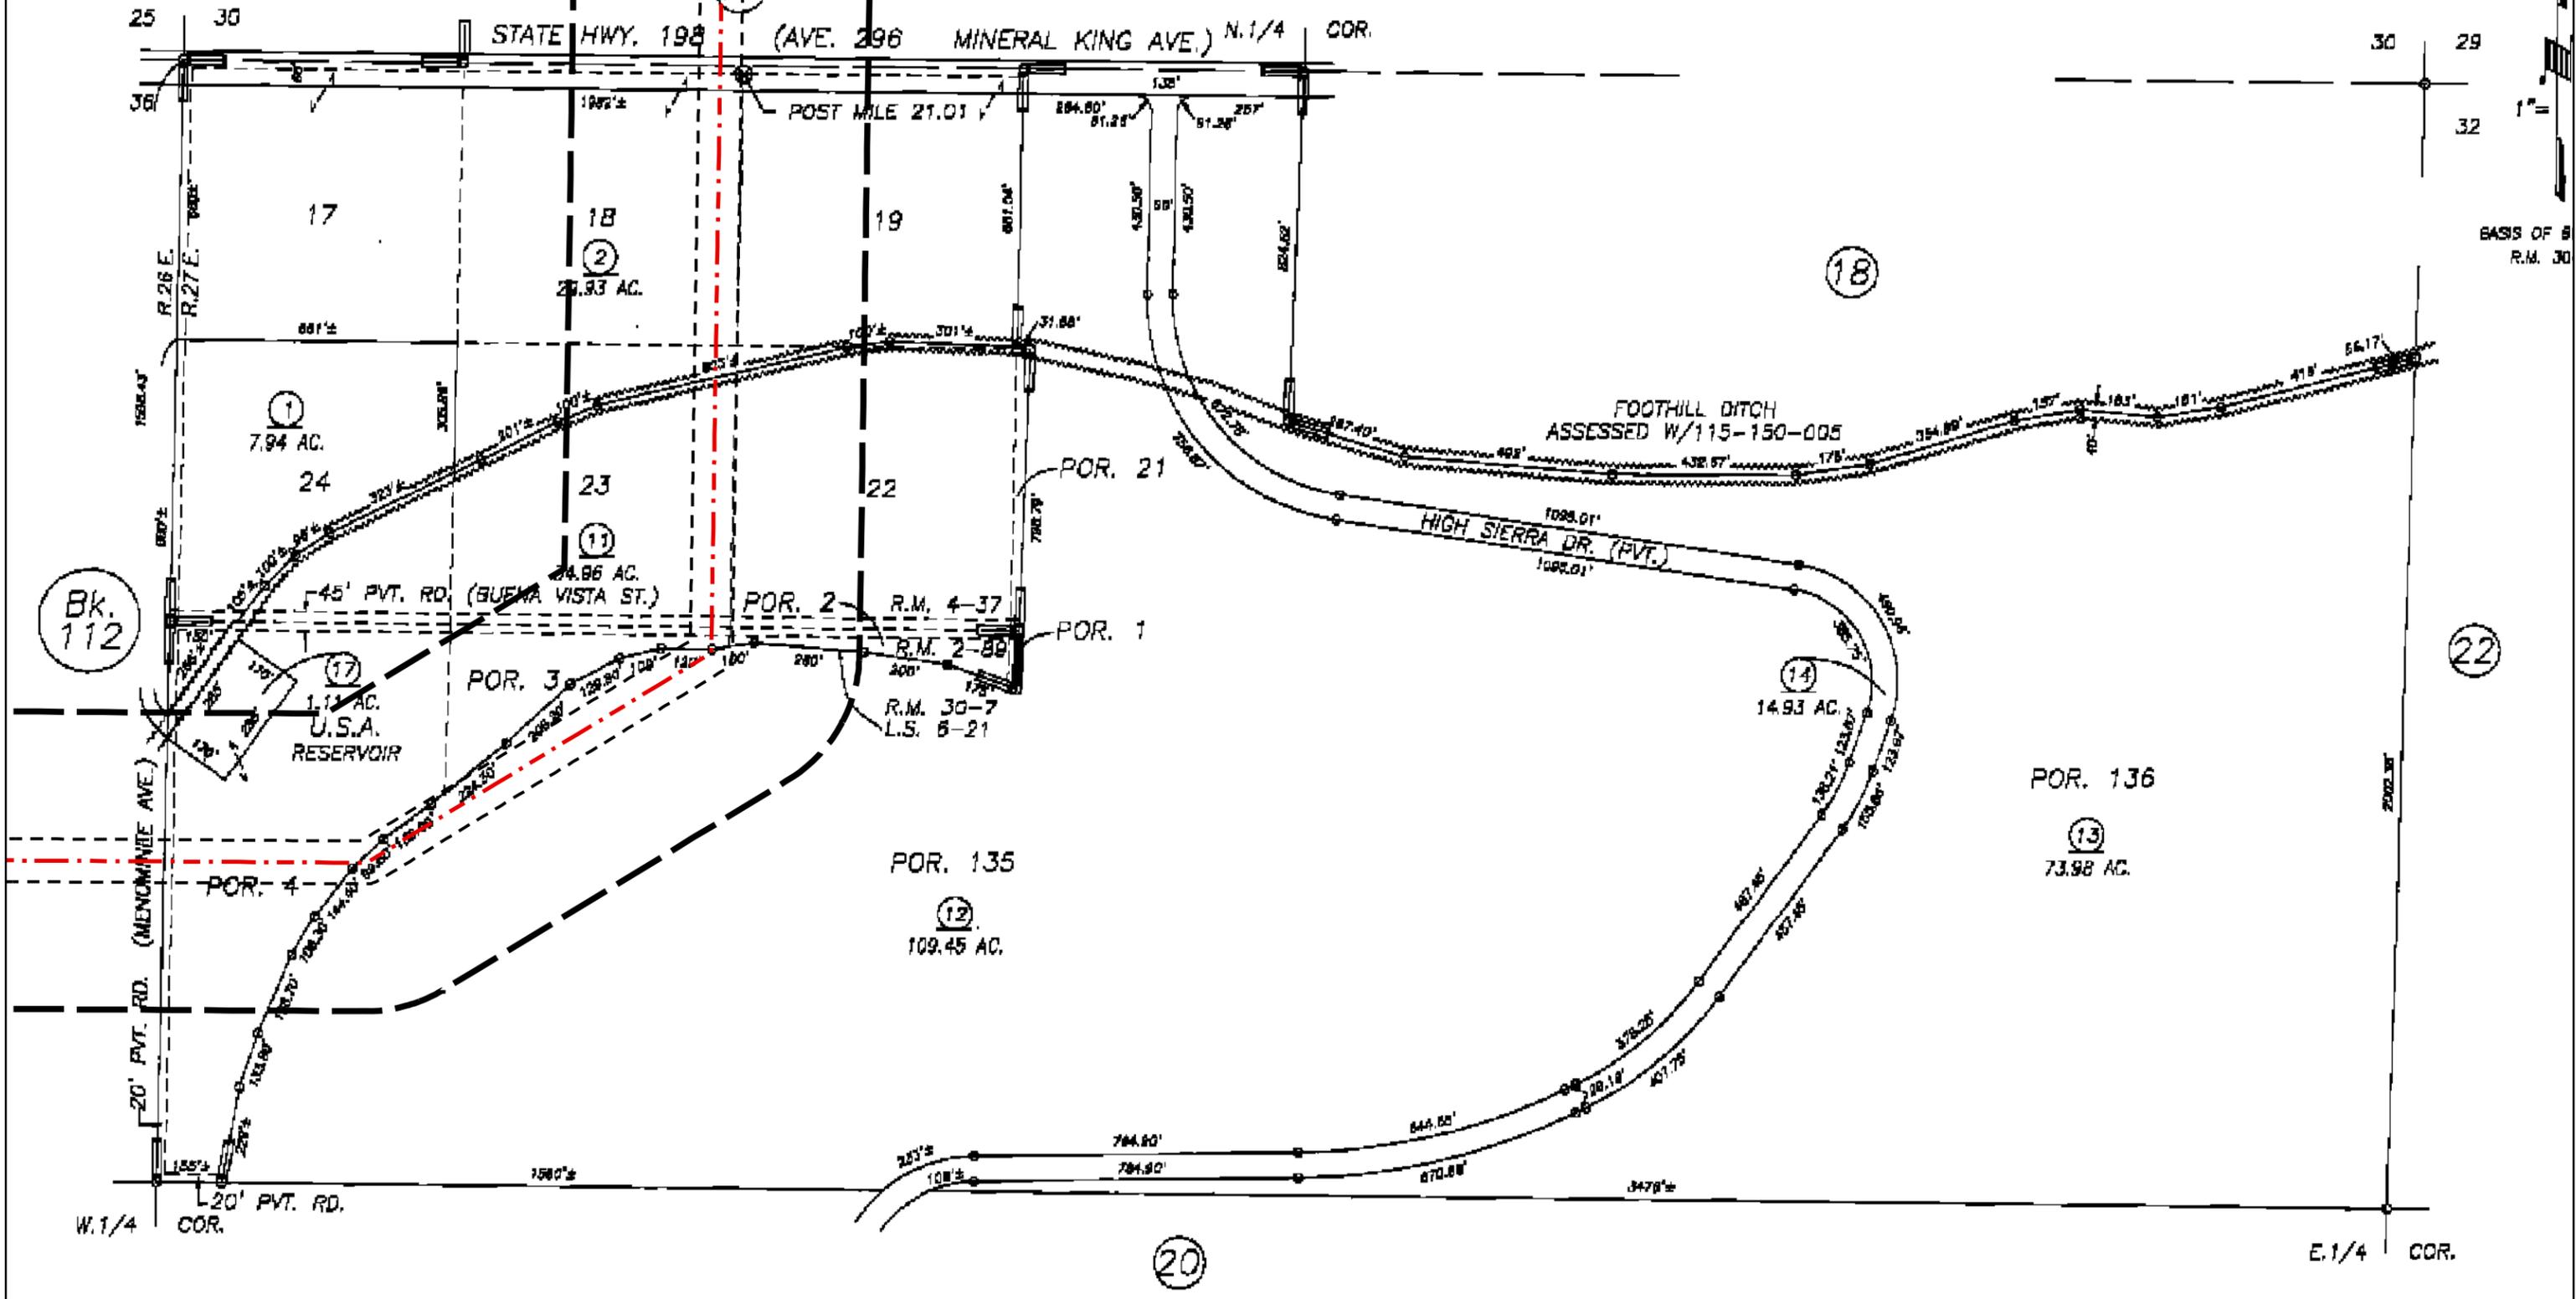

POR. RECORD OF SURVEY, L.S. 6-21


VICINITY OF EXETER

- Proposed Route Centerline (03-07-2008 REV 2)
- 100 Ft./150 Ft. Right of Way
- 300 Ft. Radius Line

**San Joaquin Cross Valley Loop Transmission Project  
Alternative 1 Proposed Route 300 Ft. Ownership Listing  
Date: 03-26-2008 Revision #1**




Map Source: Assessor Maps, County of Tulare, CA

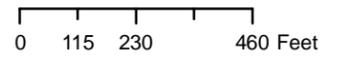

115-19  
Tulare County, CA

Note: The proposed transmission line route depicted on this map is based on preliminary engineering and is subject to change based upon final engineering as well as regulatory review and approval.

2008LE8047  
3/26/2008

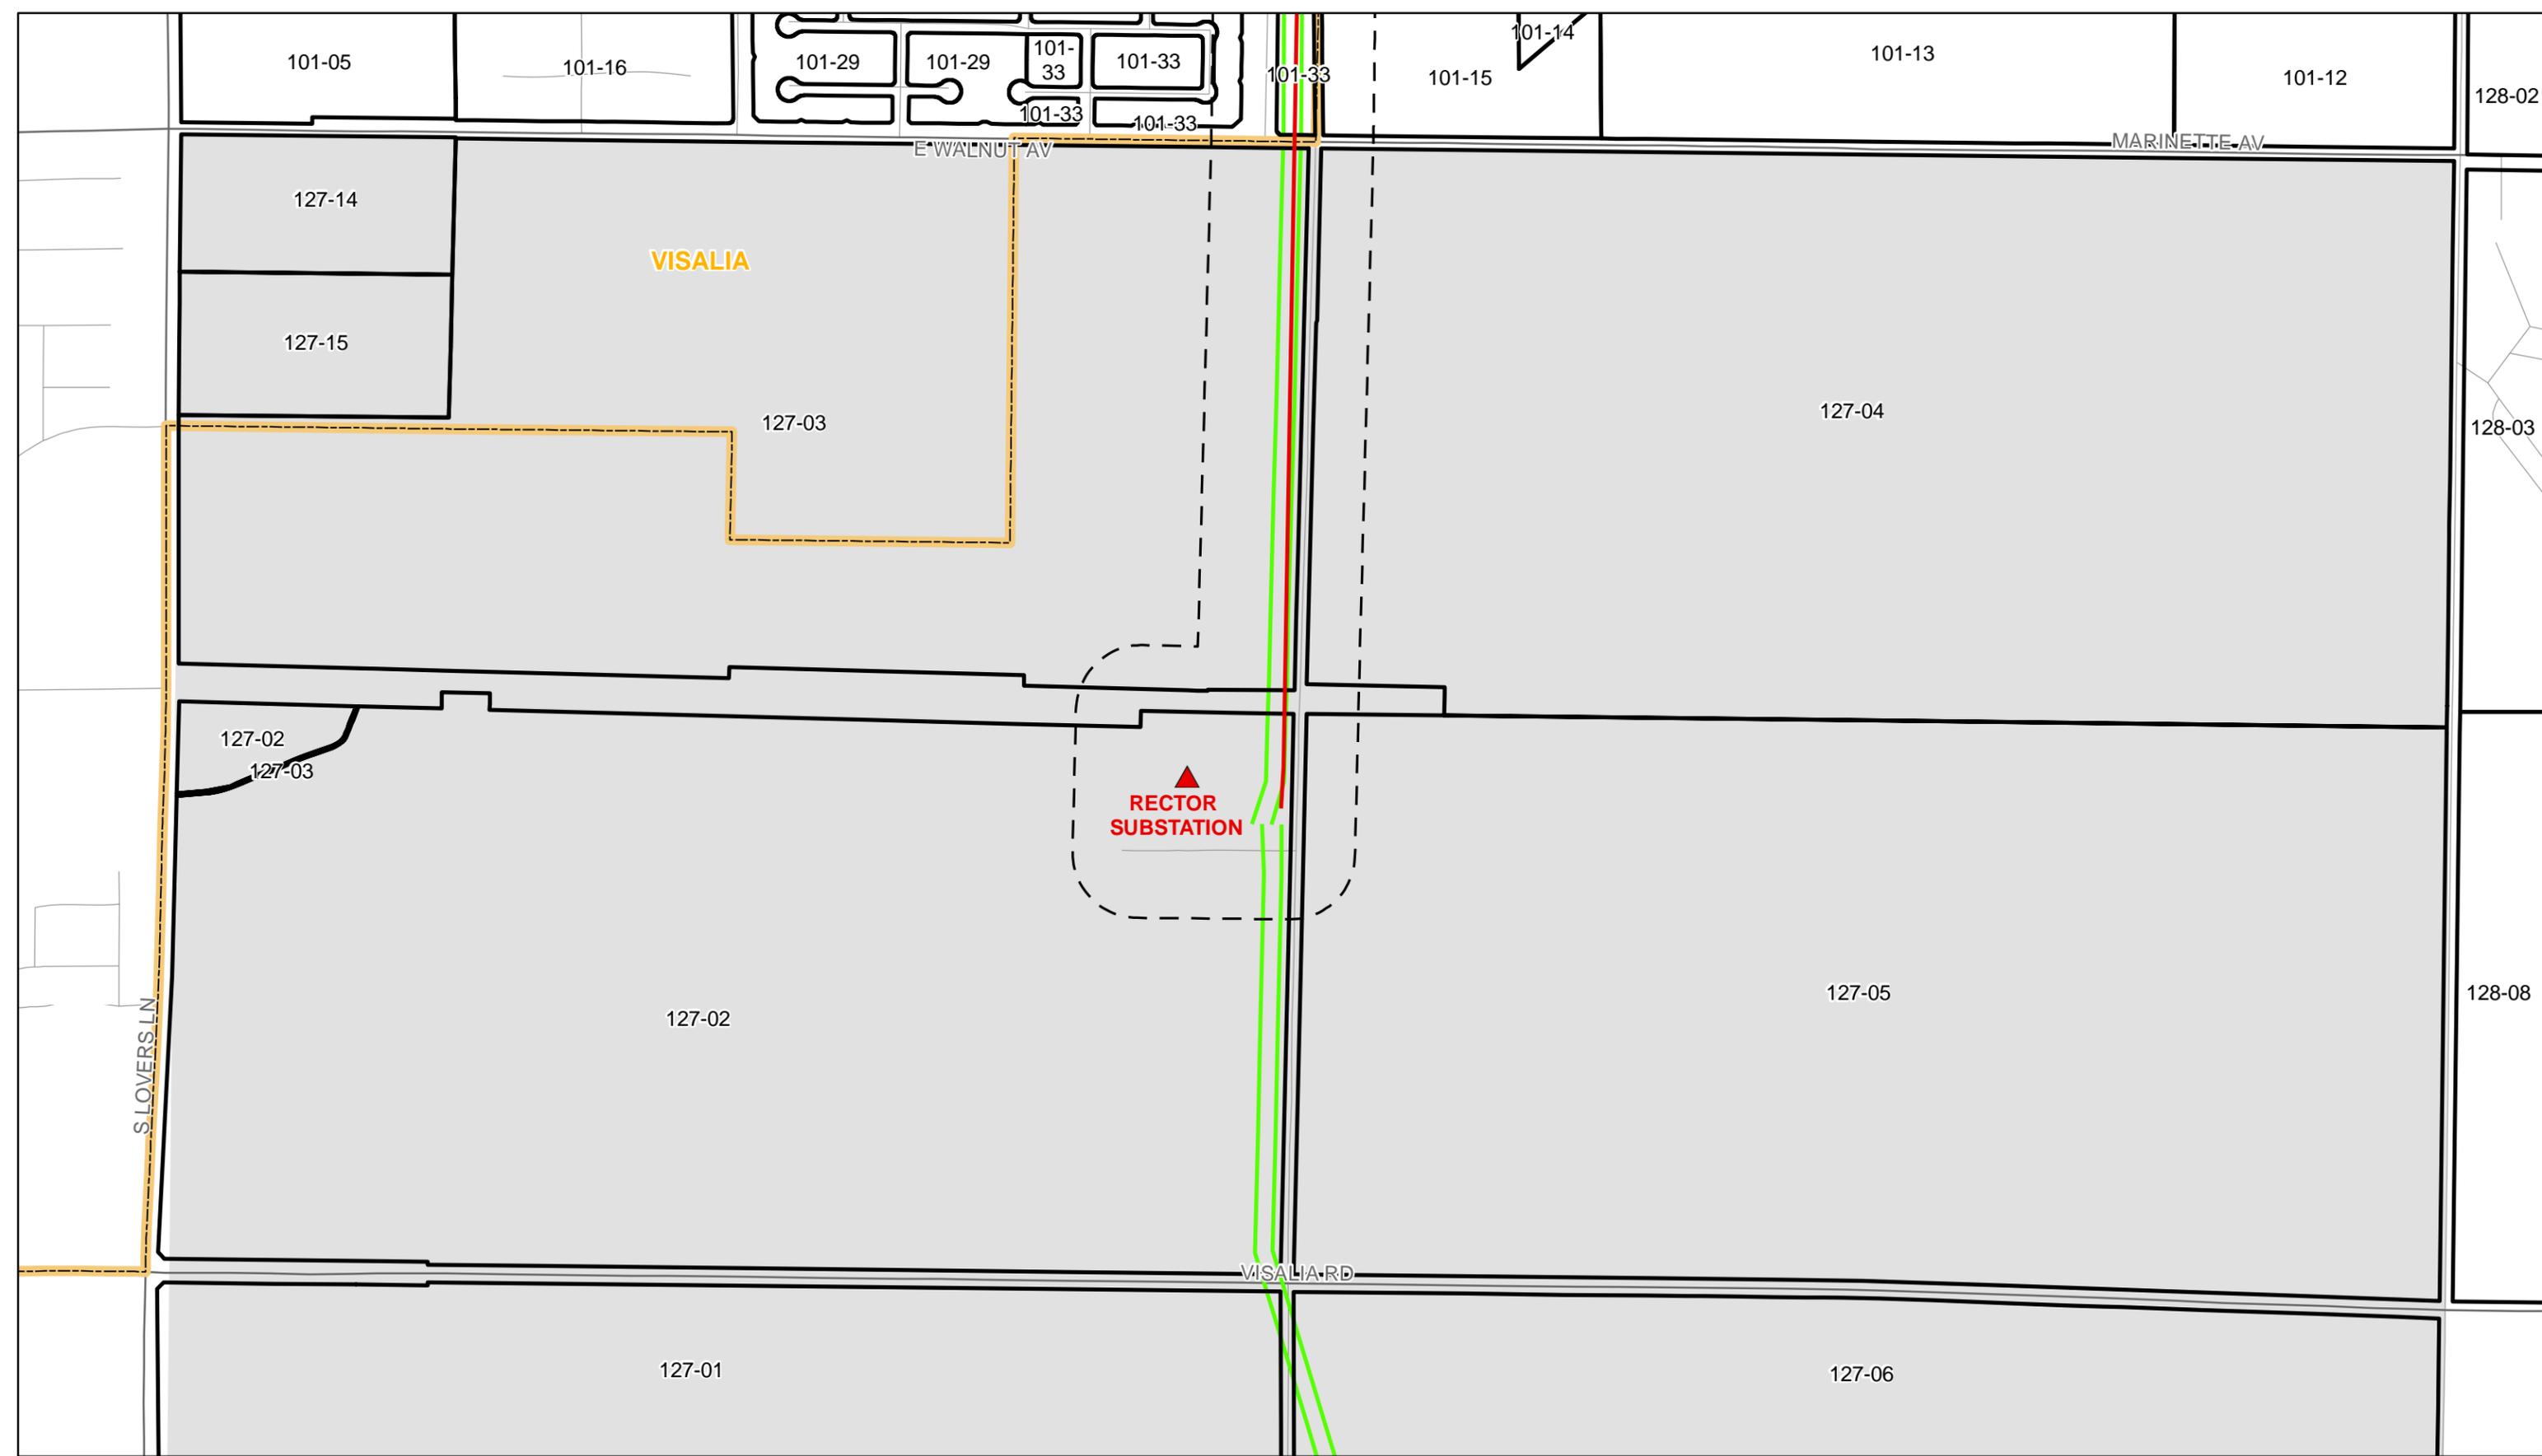


- Alternative 1 Proposed Route Centerline
- 300 Ft. Radius Line
- Existing 220kV Circuits
- Assessor Book & Page
- City Boundary (TBM, 2007)

**San Joaquin Cross Valley Loop Transmission Project**  
**Alternative 1 Proposed Route (03-07-2008 REV 2)**  
**300 Ft. Radius Ownership Listing**  
**Date: 03-26-2008 Revision #1**

Thomas Bros. Maps is a registered trademark of Rand McNally & Company.  
 Reproduced with permission granted by Rand McNally & Company. © Rand McNally & Company. All rights reserved.

Assessor Book & Page 127  
 Key Map  
 Tulare County, CA

Note: The proposed transmission line route depicted on this map is based on preliminary engineering and is subject to change based upon final engineering as well as regulatory review and approval.

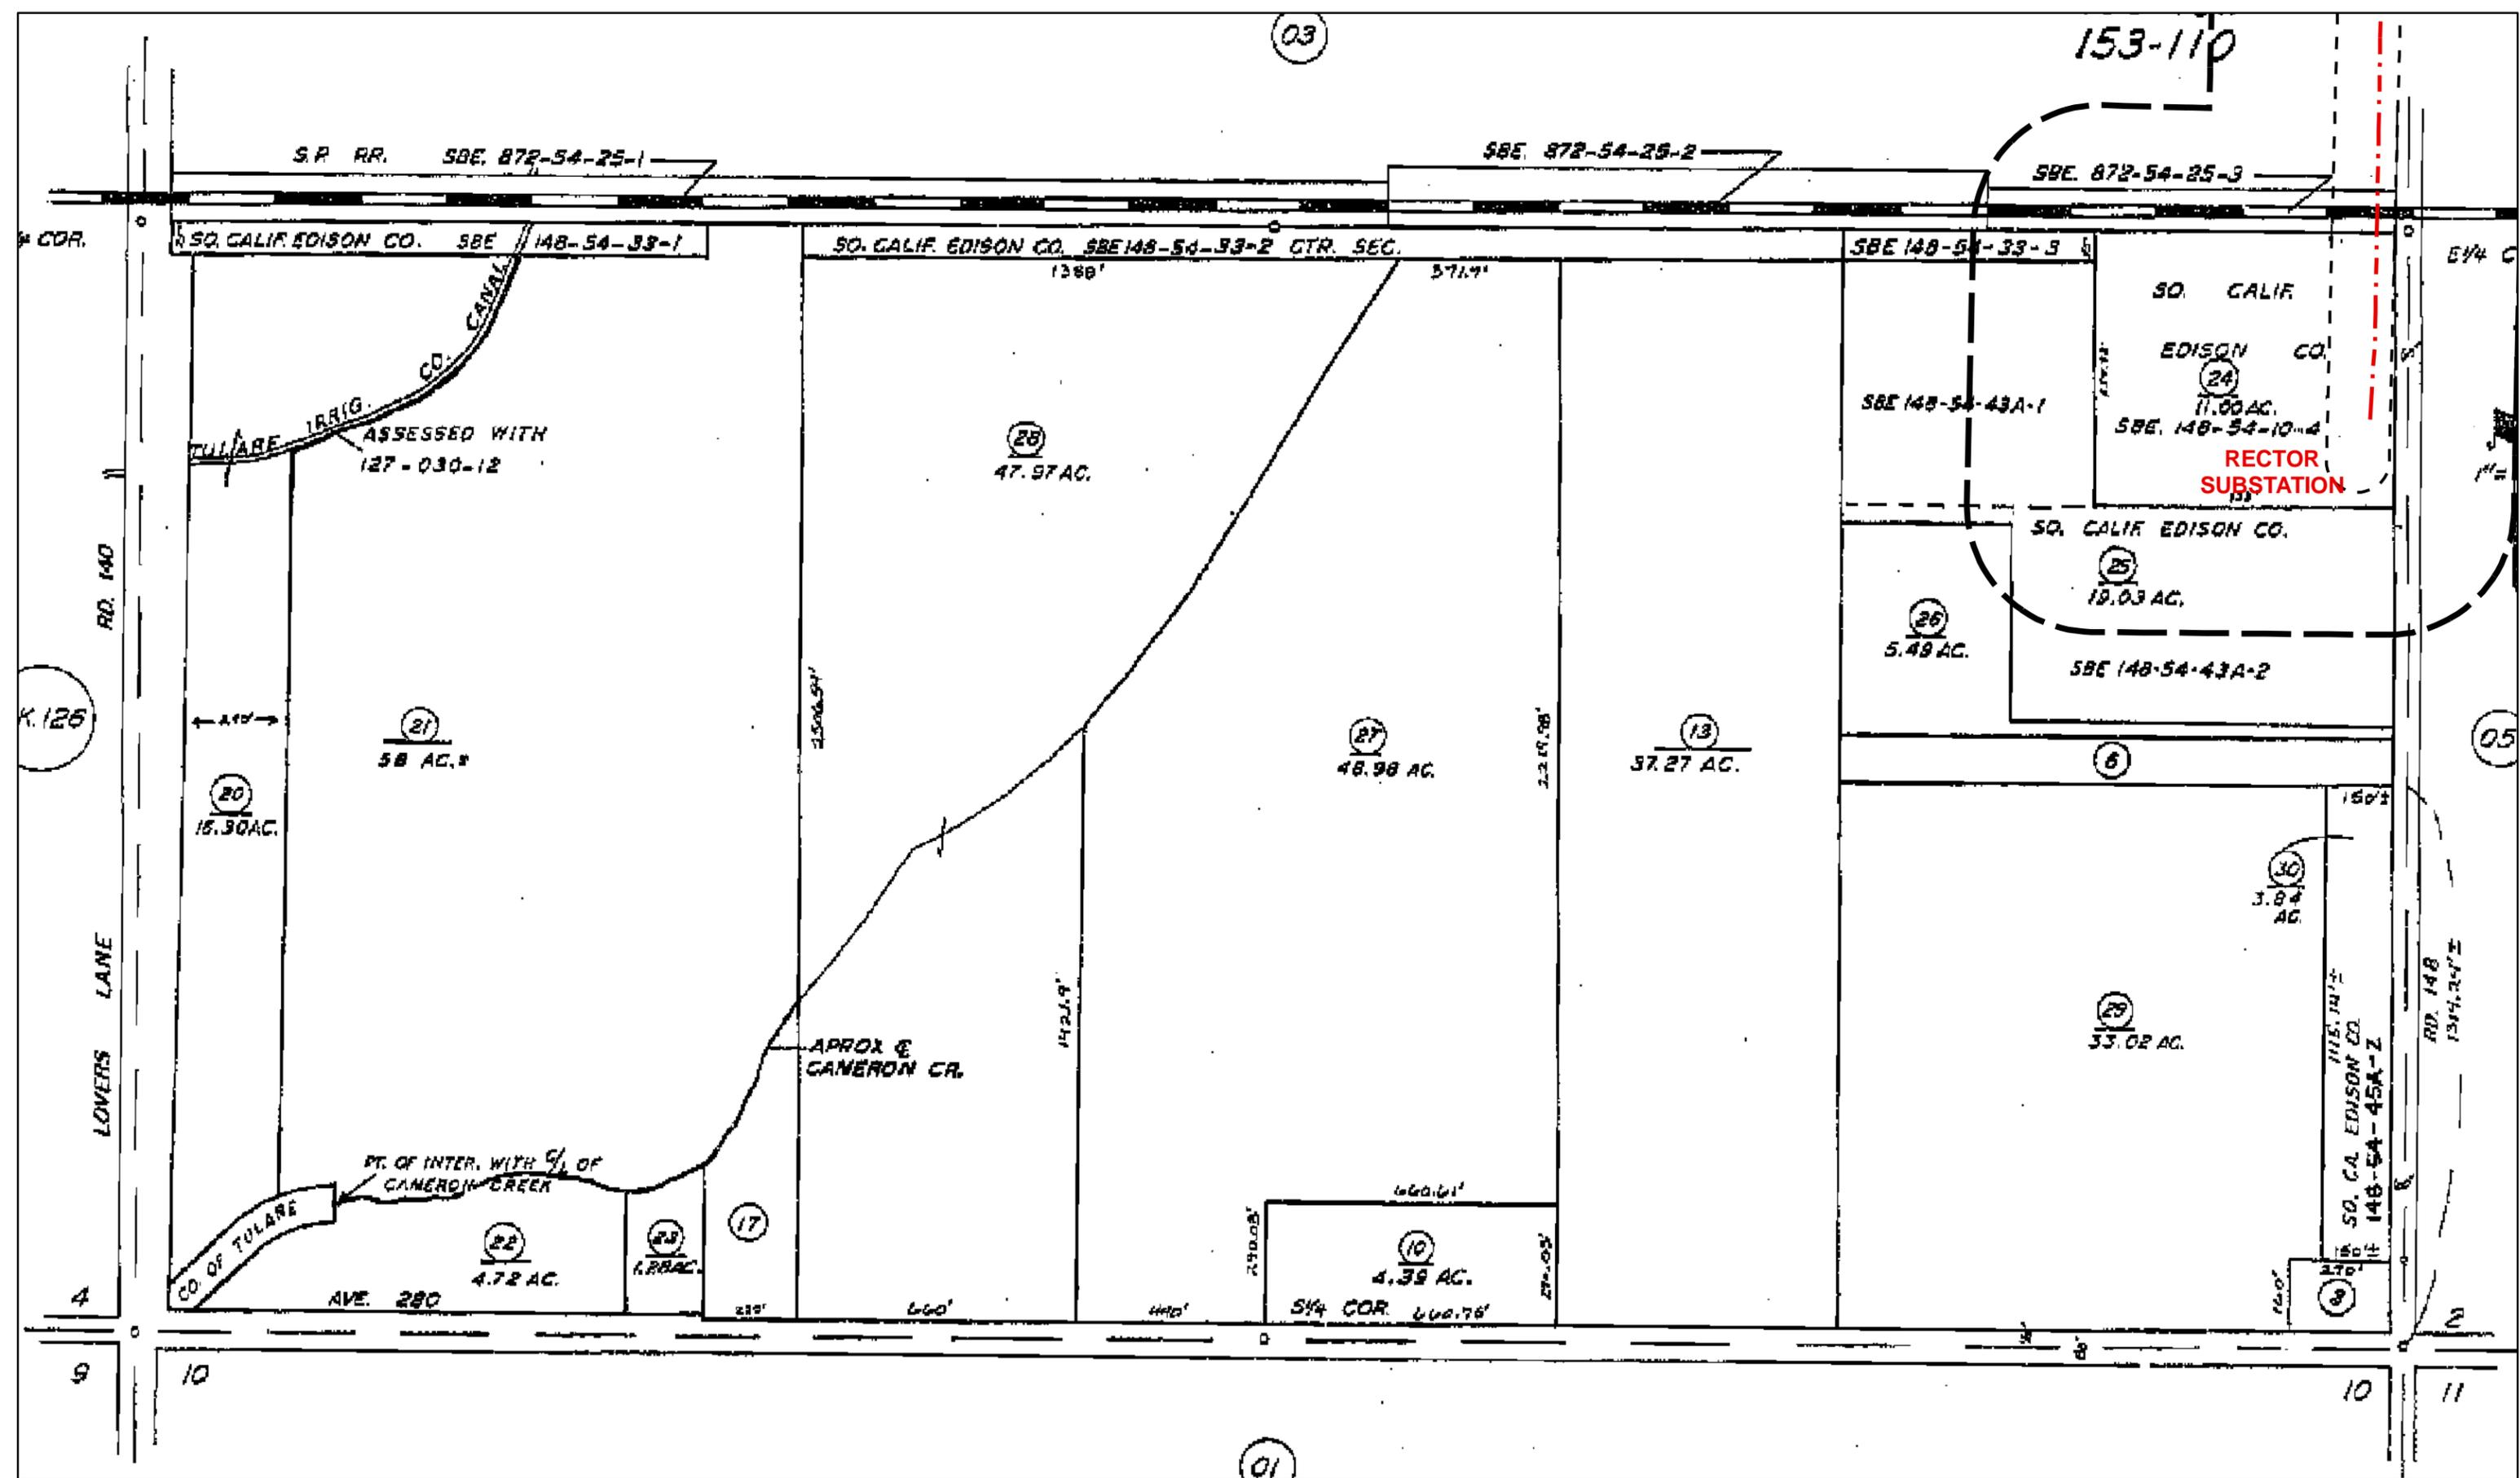


- - - Proposed Route Centerline (03-07-2008 REV 2)  
 - - - 100 Ft./150 Ft. Right of Way  
 - - - 300 Ft. Radius Line

**San Joaquin Cross Valley Loop Transmission Project**  
**Alternative 1 Proposed Route 300 Ft. Ownership Listing**  
 Date: 03-26-2008 Revision #1



Map Source: Assessor Maps, County of Tulare, CA

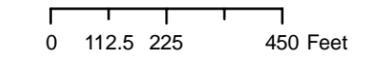


127-02  
 Tulare County, CA

Note: The proposed transmission line route depicted on this map is based on preliminary engineering and is subject to change based upon final engineering as well as regulatory review and approval.

WAS PREPARED FOR LOCAL ASSESSMENT PURPOSES ONLY. PARCELS SHOWN HEREON MAY VARY WITH STATE AND LOCAL RECORDS, AND NO LIABILITY IS ASSUMED FOR THE USE OF INFORMATION SHOWN HEREON.

006-135 006-136  
 006-159 153-105  
 153-110 006-205

Bk. 101

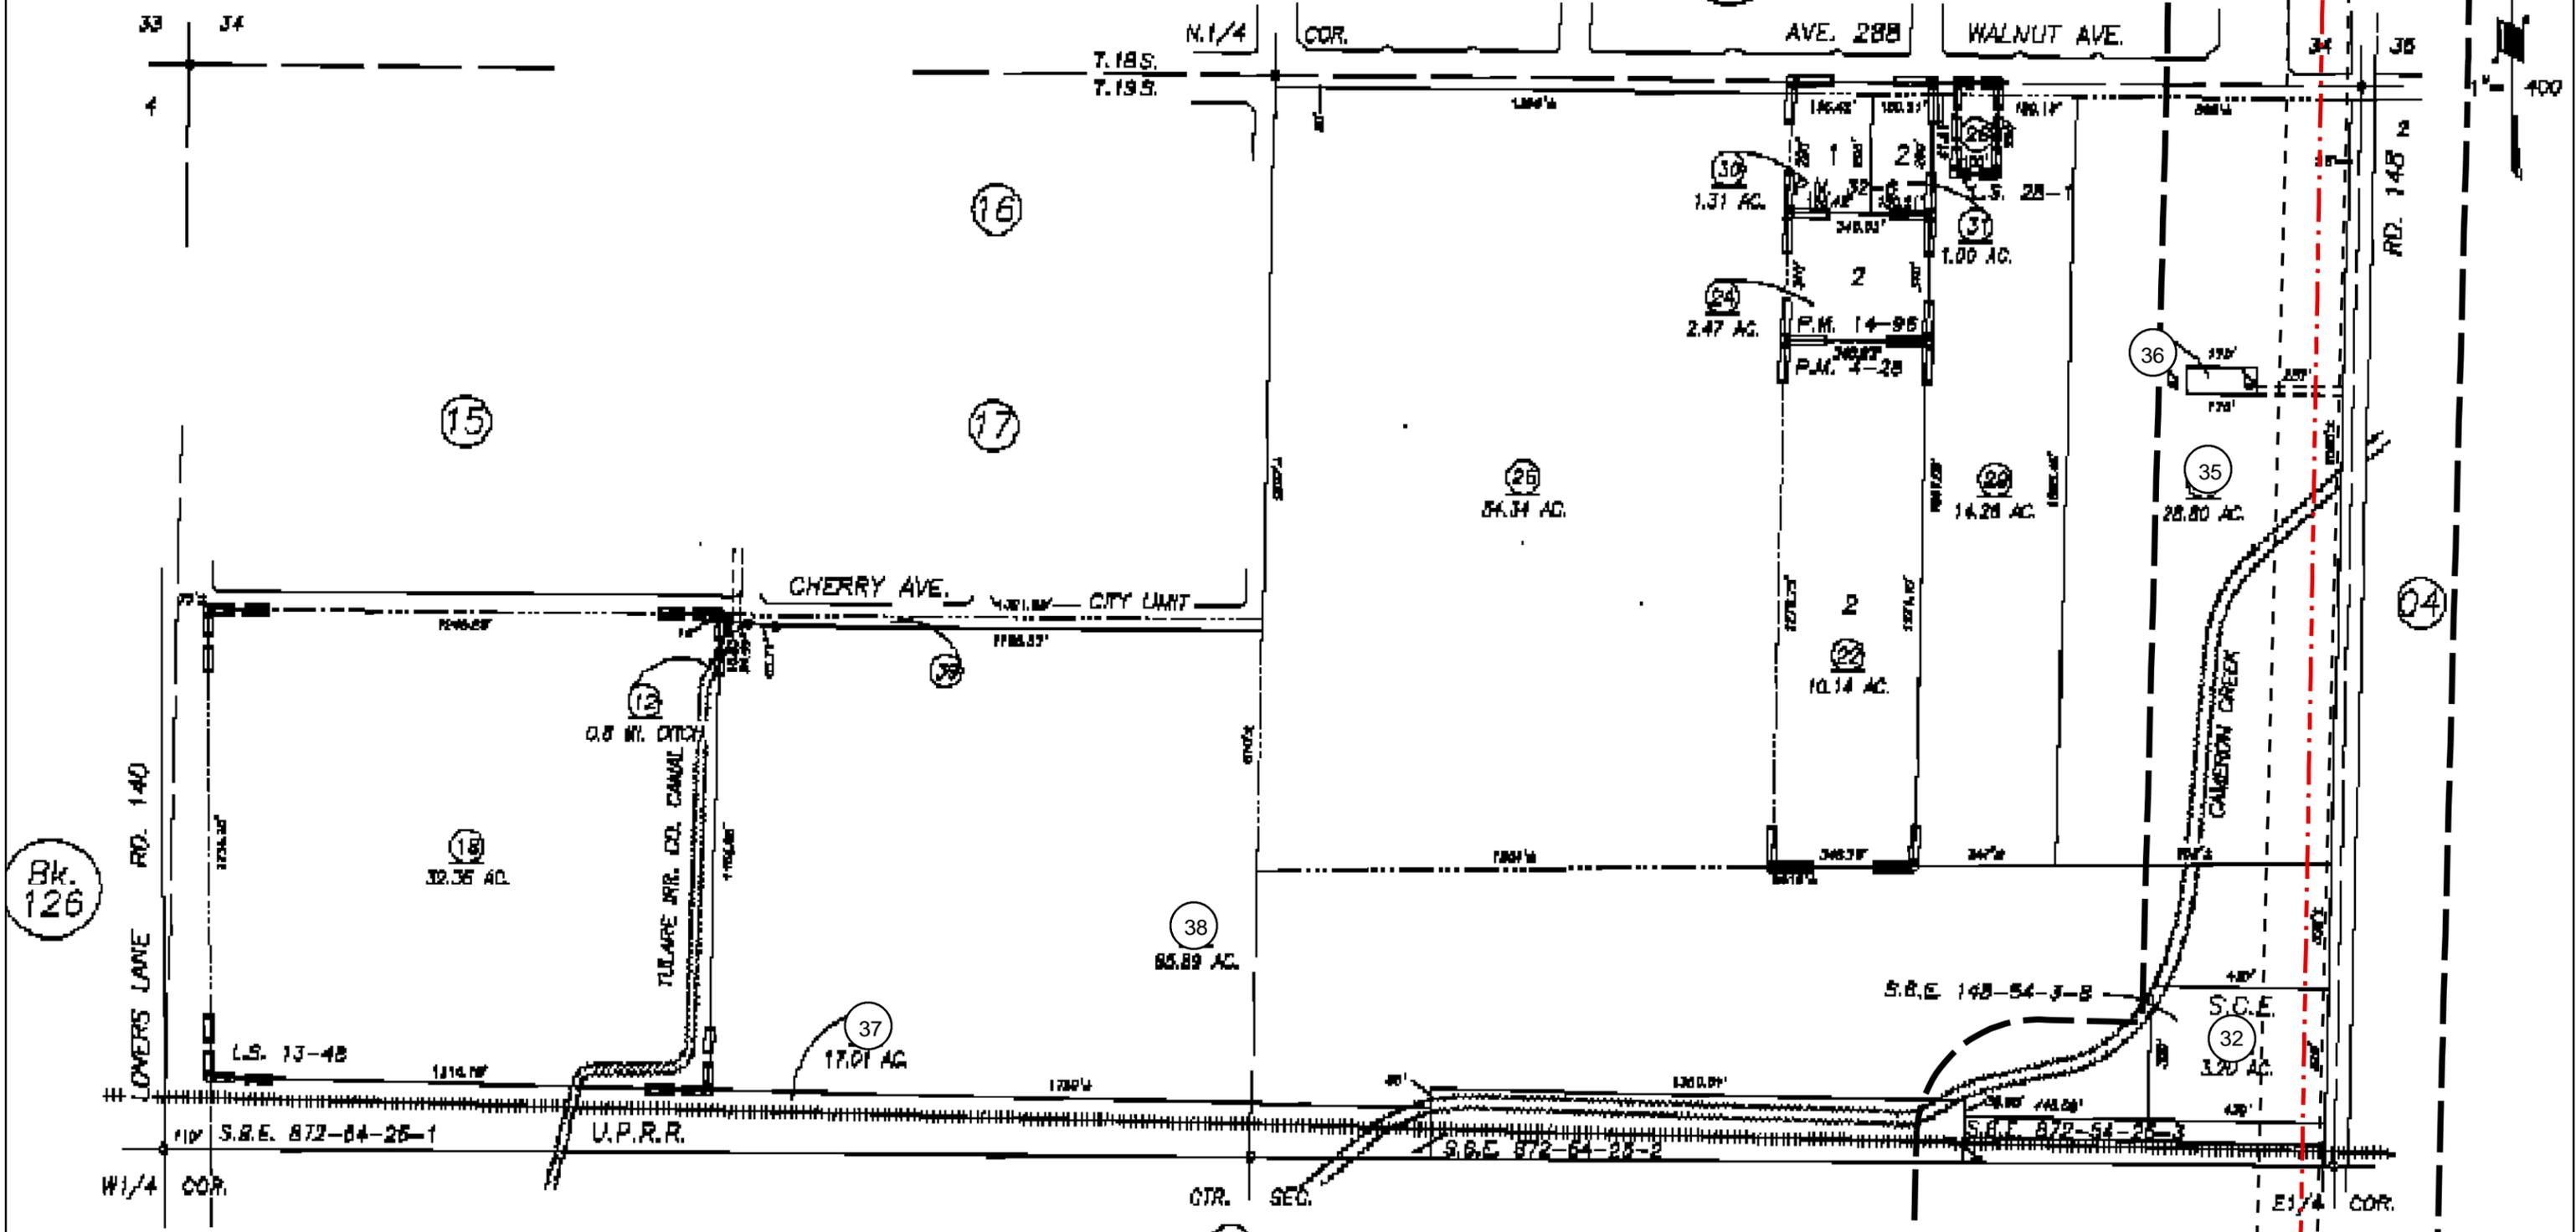

RECORD OR SURVEY, L.S. 13-48  
 PARCEL MAP NO. 328, P.M. 4-28


VICINITY OF VISALIA  
 ASSESSOR'S MAP NO. 107

--- Proposed Route Centerline (03-07-2008 REV 2)  
 - - - 100 Ft./150 Ft. Right of Way  
 [ ] 300 Ft. Radius Line

**San Joaquin Cross Valley Loop Transmission Project**  
**Alternative 1 Proposed Route 300 Ft. Ownership Listing**  
 Date: 03-26-2008 Revision #1



Map Source: Assessor Maps, County of Tulare, CA

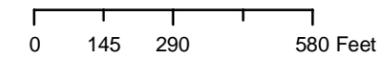

127-03  
 Tulare County, CA


Note: The proposed transmission line route depicted on this map is based on preliminary engineering and is subject to change based upon final engineering as well as regulatory review and approval.

2008LE8047  
 3/26/2008

NOT PREPARED FOR LOCAL ASSESSMENT PURPOSES, ONLY PARCELS SHOWN HEREON MAY VARY WITH STATE AND LOCAL ORDINANCES, AND NO ASSUMED FOR THE USE OF INFORMATION SHOWN HEREON.

Bk. 101

Bk. 128

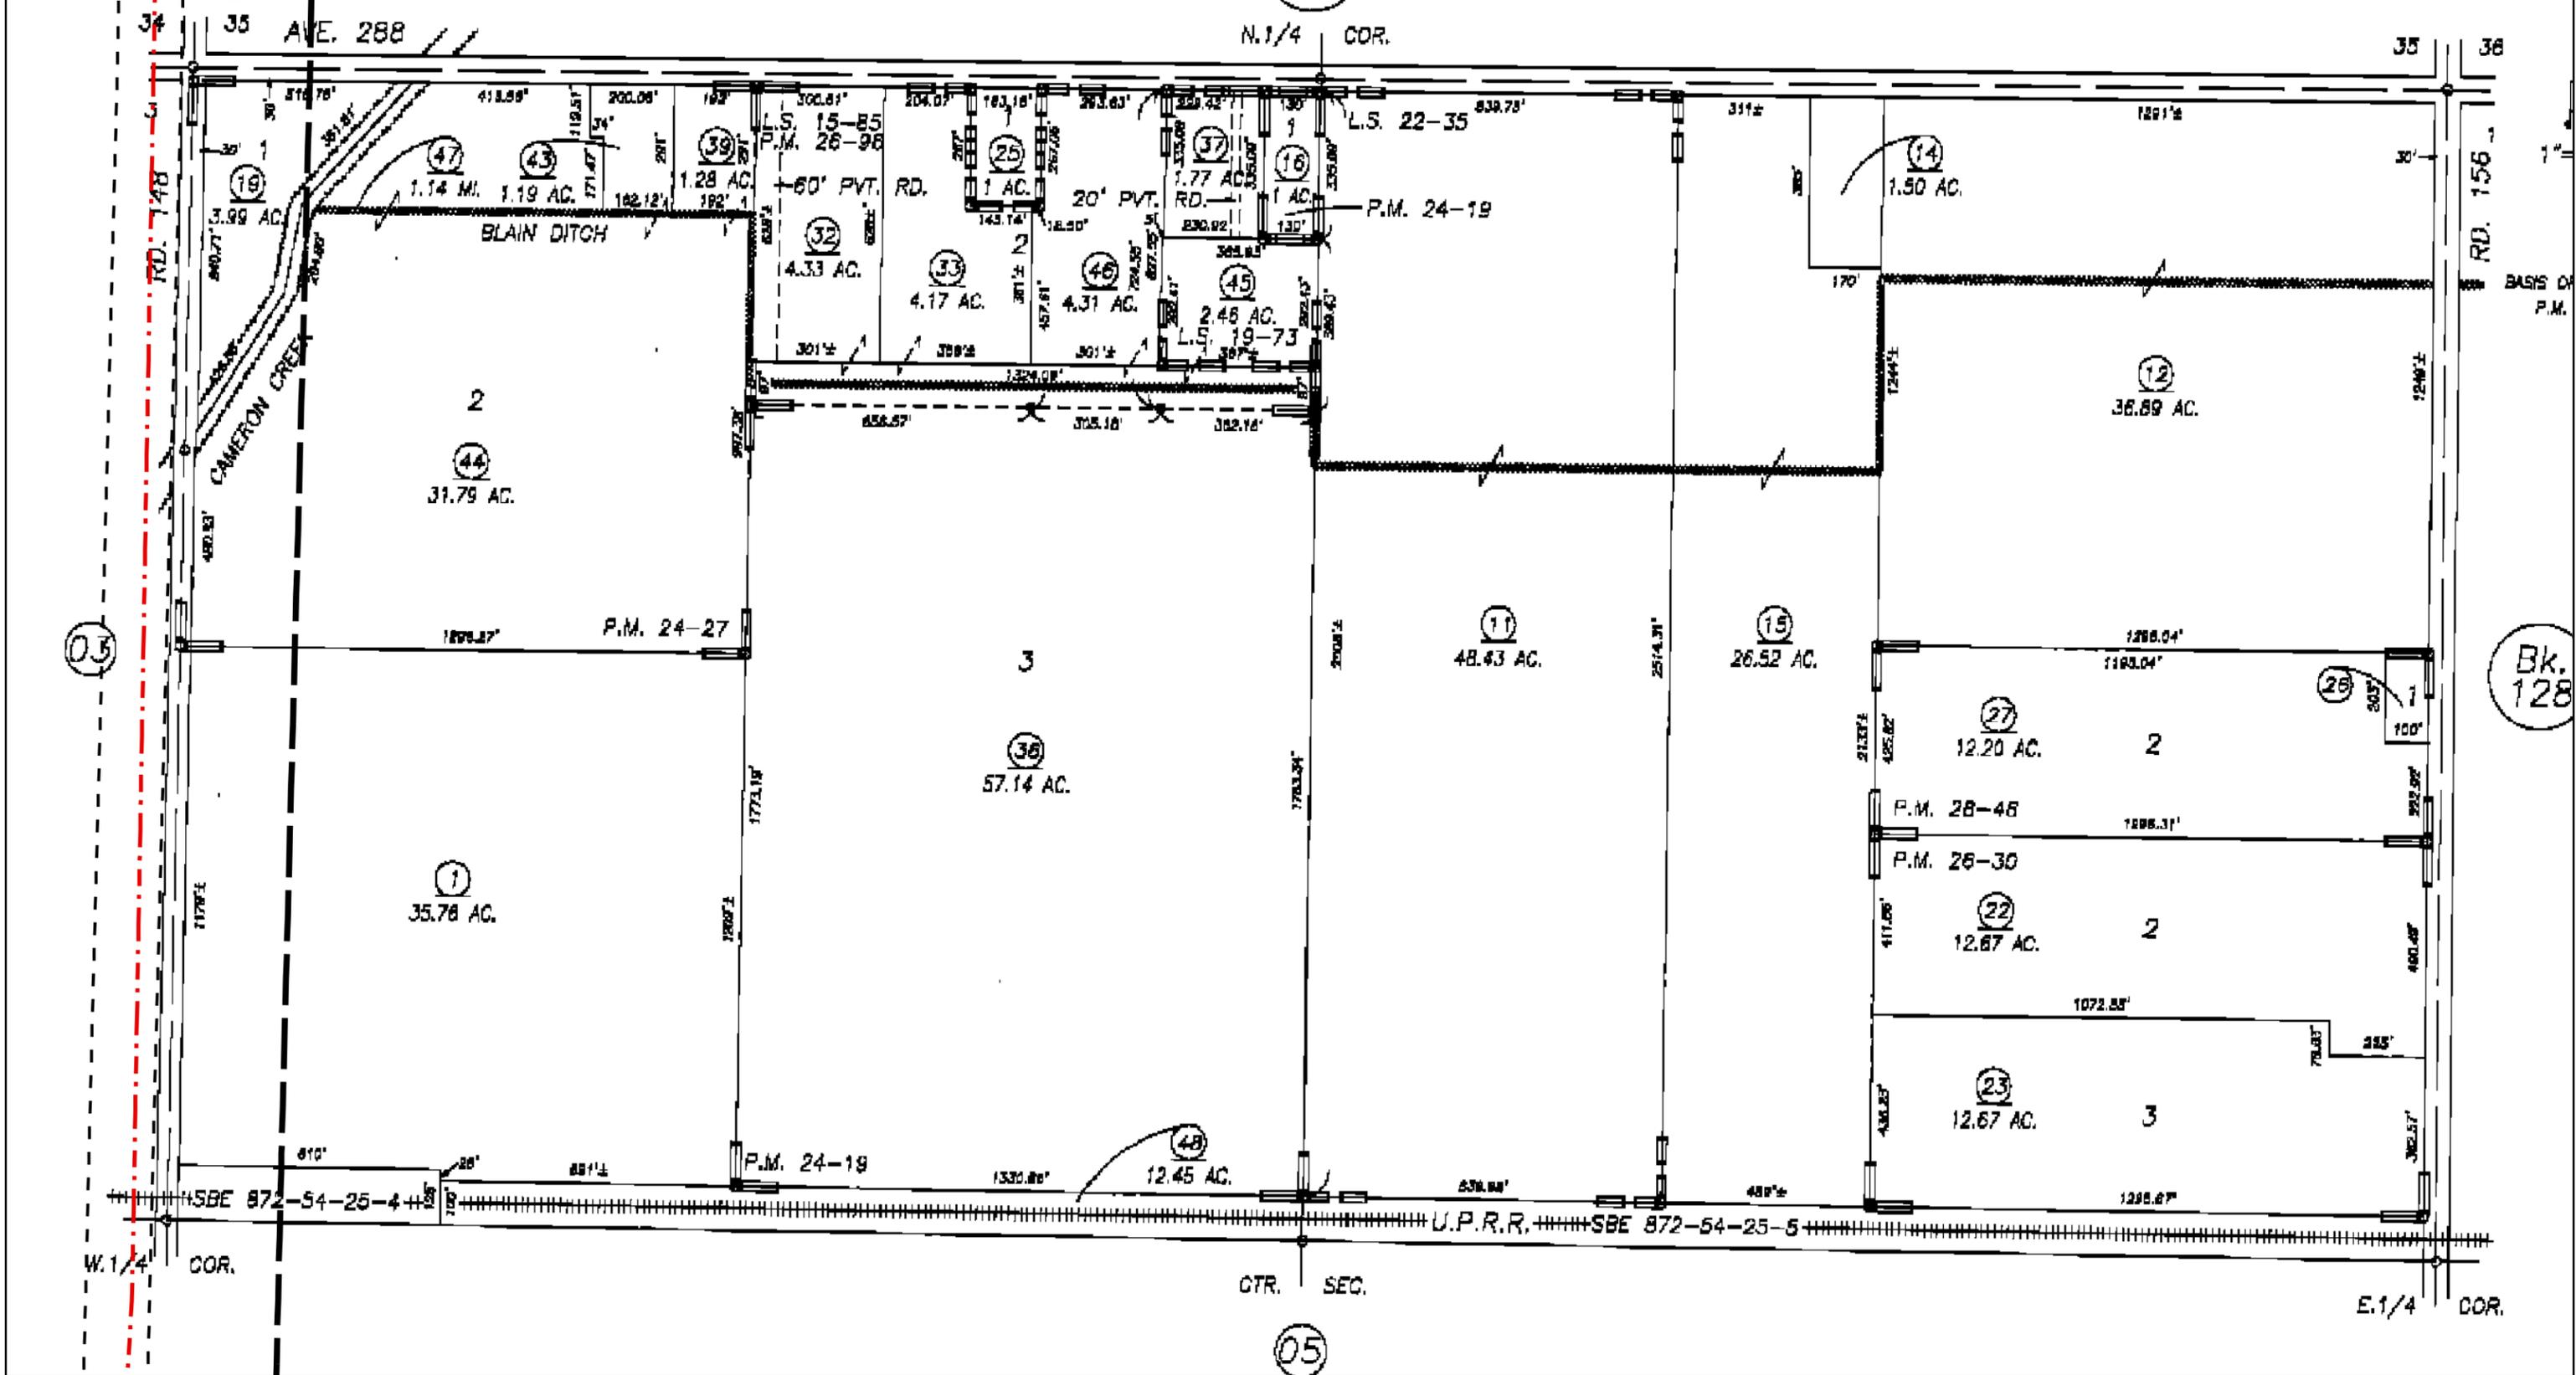


--- Proposed Route Centerline (03-07-2008 REV 2)  
 100 Ft./150 Ft. Right of Way  
 300 Ft. Radius Line

**San Joaquin Cross Valley Loop Transmission Project**  
**Alternative 1 Proposed Route 300 Ft. Ownership Listing**  
 Date: 03-26-2008 Revision #1



Map Source: Assessor Maps, County of Tulare, CA

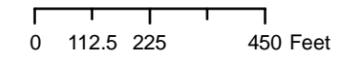

127-04  
 Tulare County, CA

Note: The proposed transmission line route depicted on this map is based on preliminary engineering and is subject to change based upon final engineering as well as regulatory review and approval.

153-103  
153-023

153-106

04

SBE. 872-54-25-A SP RR SBE. 872-54-25-5

WYV COR.  
RECTOR SUBSTATION

EVV COR.  
N  
1" = 40'

02

BK. 128

RD. 148

RD. 156

3 10 11 12  
VISALIA RD. (746.87') AVE. 200 (985.44')  
S 1/4 COR.

13 10.06 AC. UNION SCHOOL  
14 48.28 AC.  
15 18 AC.  
16 17.33 AC. PAR. 1  
17 1.08 AC.  
18 127.18 AC.  
19 27.33 AC.  
20 1.13 AC.  
P.M. 8-8  
L.S. 11-98  
L.S. 13-79  
L.S. 18-75

06


ASSESSOR'S MAPS BK. 127. PG. 05

--- Proposed Route Centerline (03-07-2008 REV 2)  
--- 100 Ft./150 Ft. Right of Way  
--- 300 Ft. Radius Line

San Joaquin Cross Valley Loop Transmission Project  
Alternative 1 Proposed Route 300 Ft. Ownership Listing  
Date: 03-26-2008 Revision #1




Map Source: Assessor Maps, County of Tulare, CA

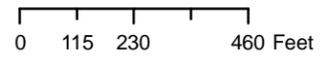

127-05  
Tulare County, CA

Note: The proposed transmission line route depicted on this map is based on preliminary engineering and is subject to change based upon final engineering as well as regulatory review and approval.

2008LE8047  
3/26/2008

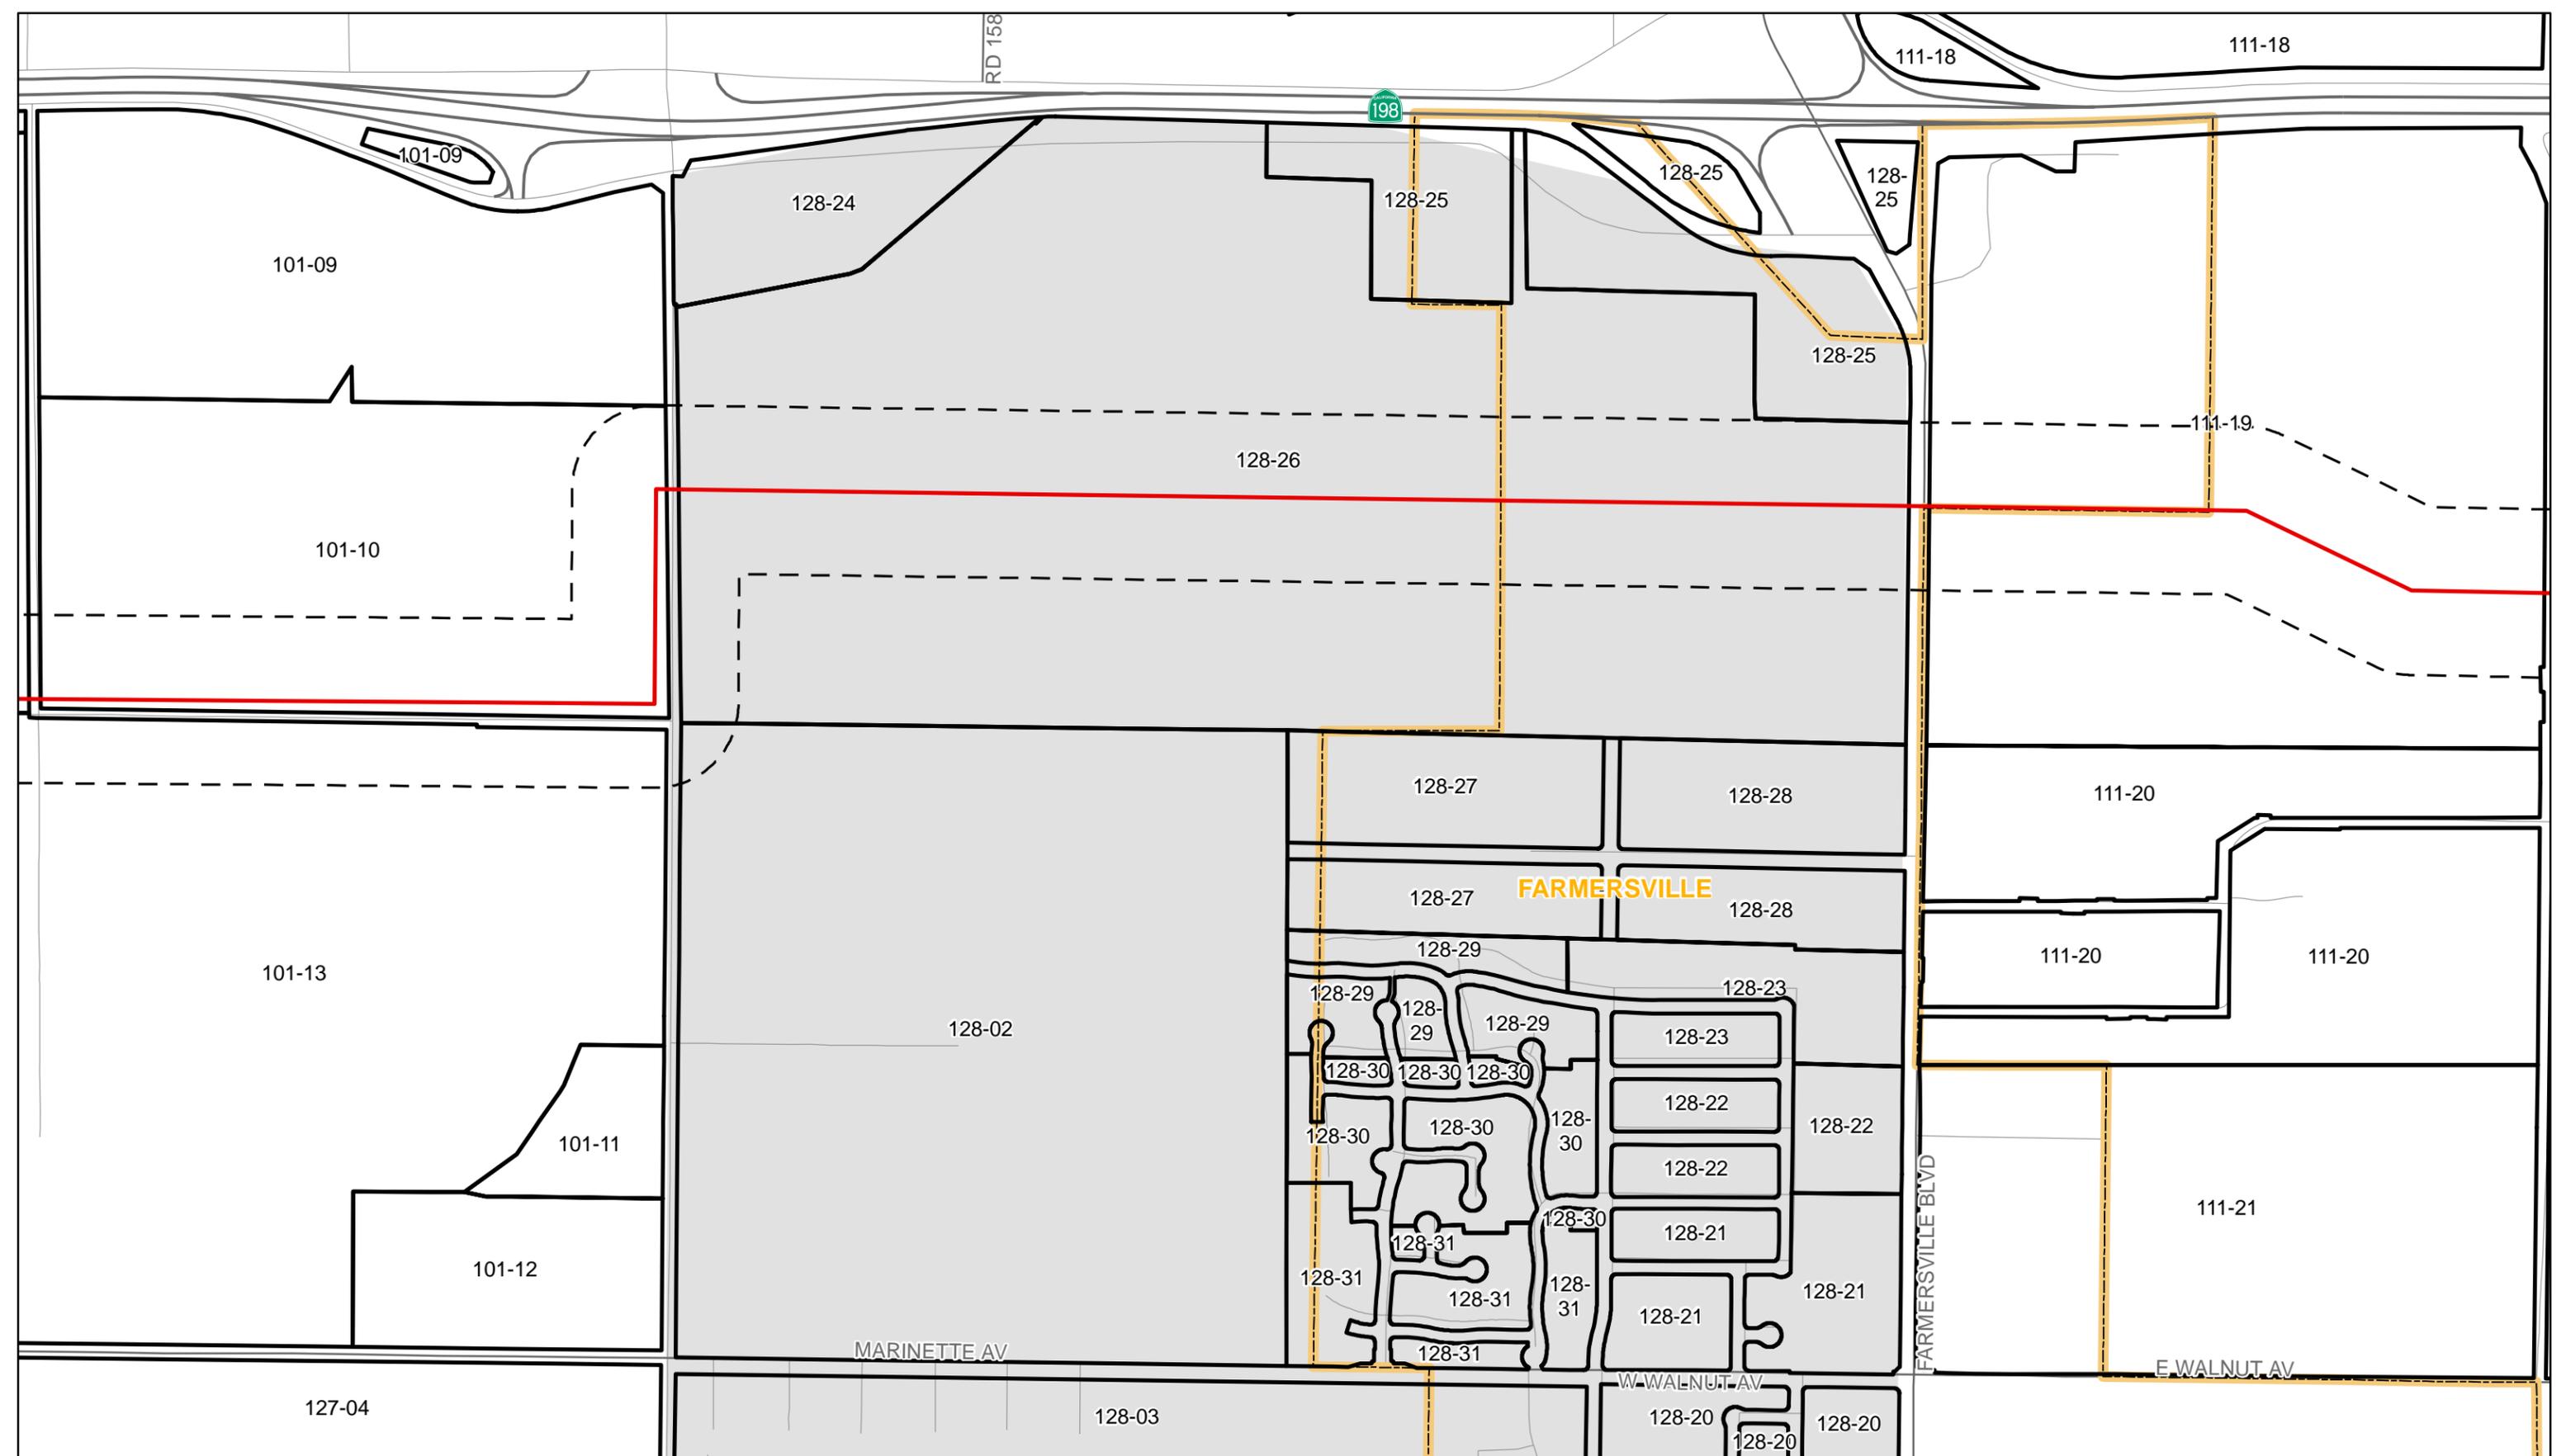

- Alternative 1 Proposed Route Centerline
- 300 Ft. Radius Line
- Existing 220kV Circuits
- Assessor Book & Page
- City Boundary (TBM, 2007)


**San Joaquin Cross Valley Loop Transmission Project**  
**Alternative 1 Proposed Route (03-07-2008 REV 2)**  
**300 Ft. Radius Ownership Listing**  
**Date: 03-26-2008 Revision #1**

Thomas Bros. Maps is a registered trademark of Rand McNally & Company.  
 Reproduced with permission granted by Rand McNally  
 & Company. © Rand McNally & Company. All rights reserved.

Assessor Book & Page 128  
 Key Map  
 Tulare County, CA

**Note: The proposed transmission line route depicted on this map is based on preliminary engineering and is subject to change based upon final engineering as well as regulatory review and approval.**

OF THE INFORMATION SHOWN HEREON.

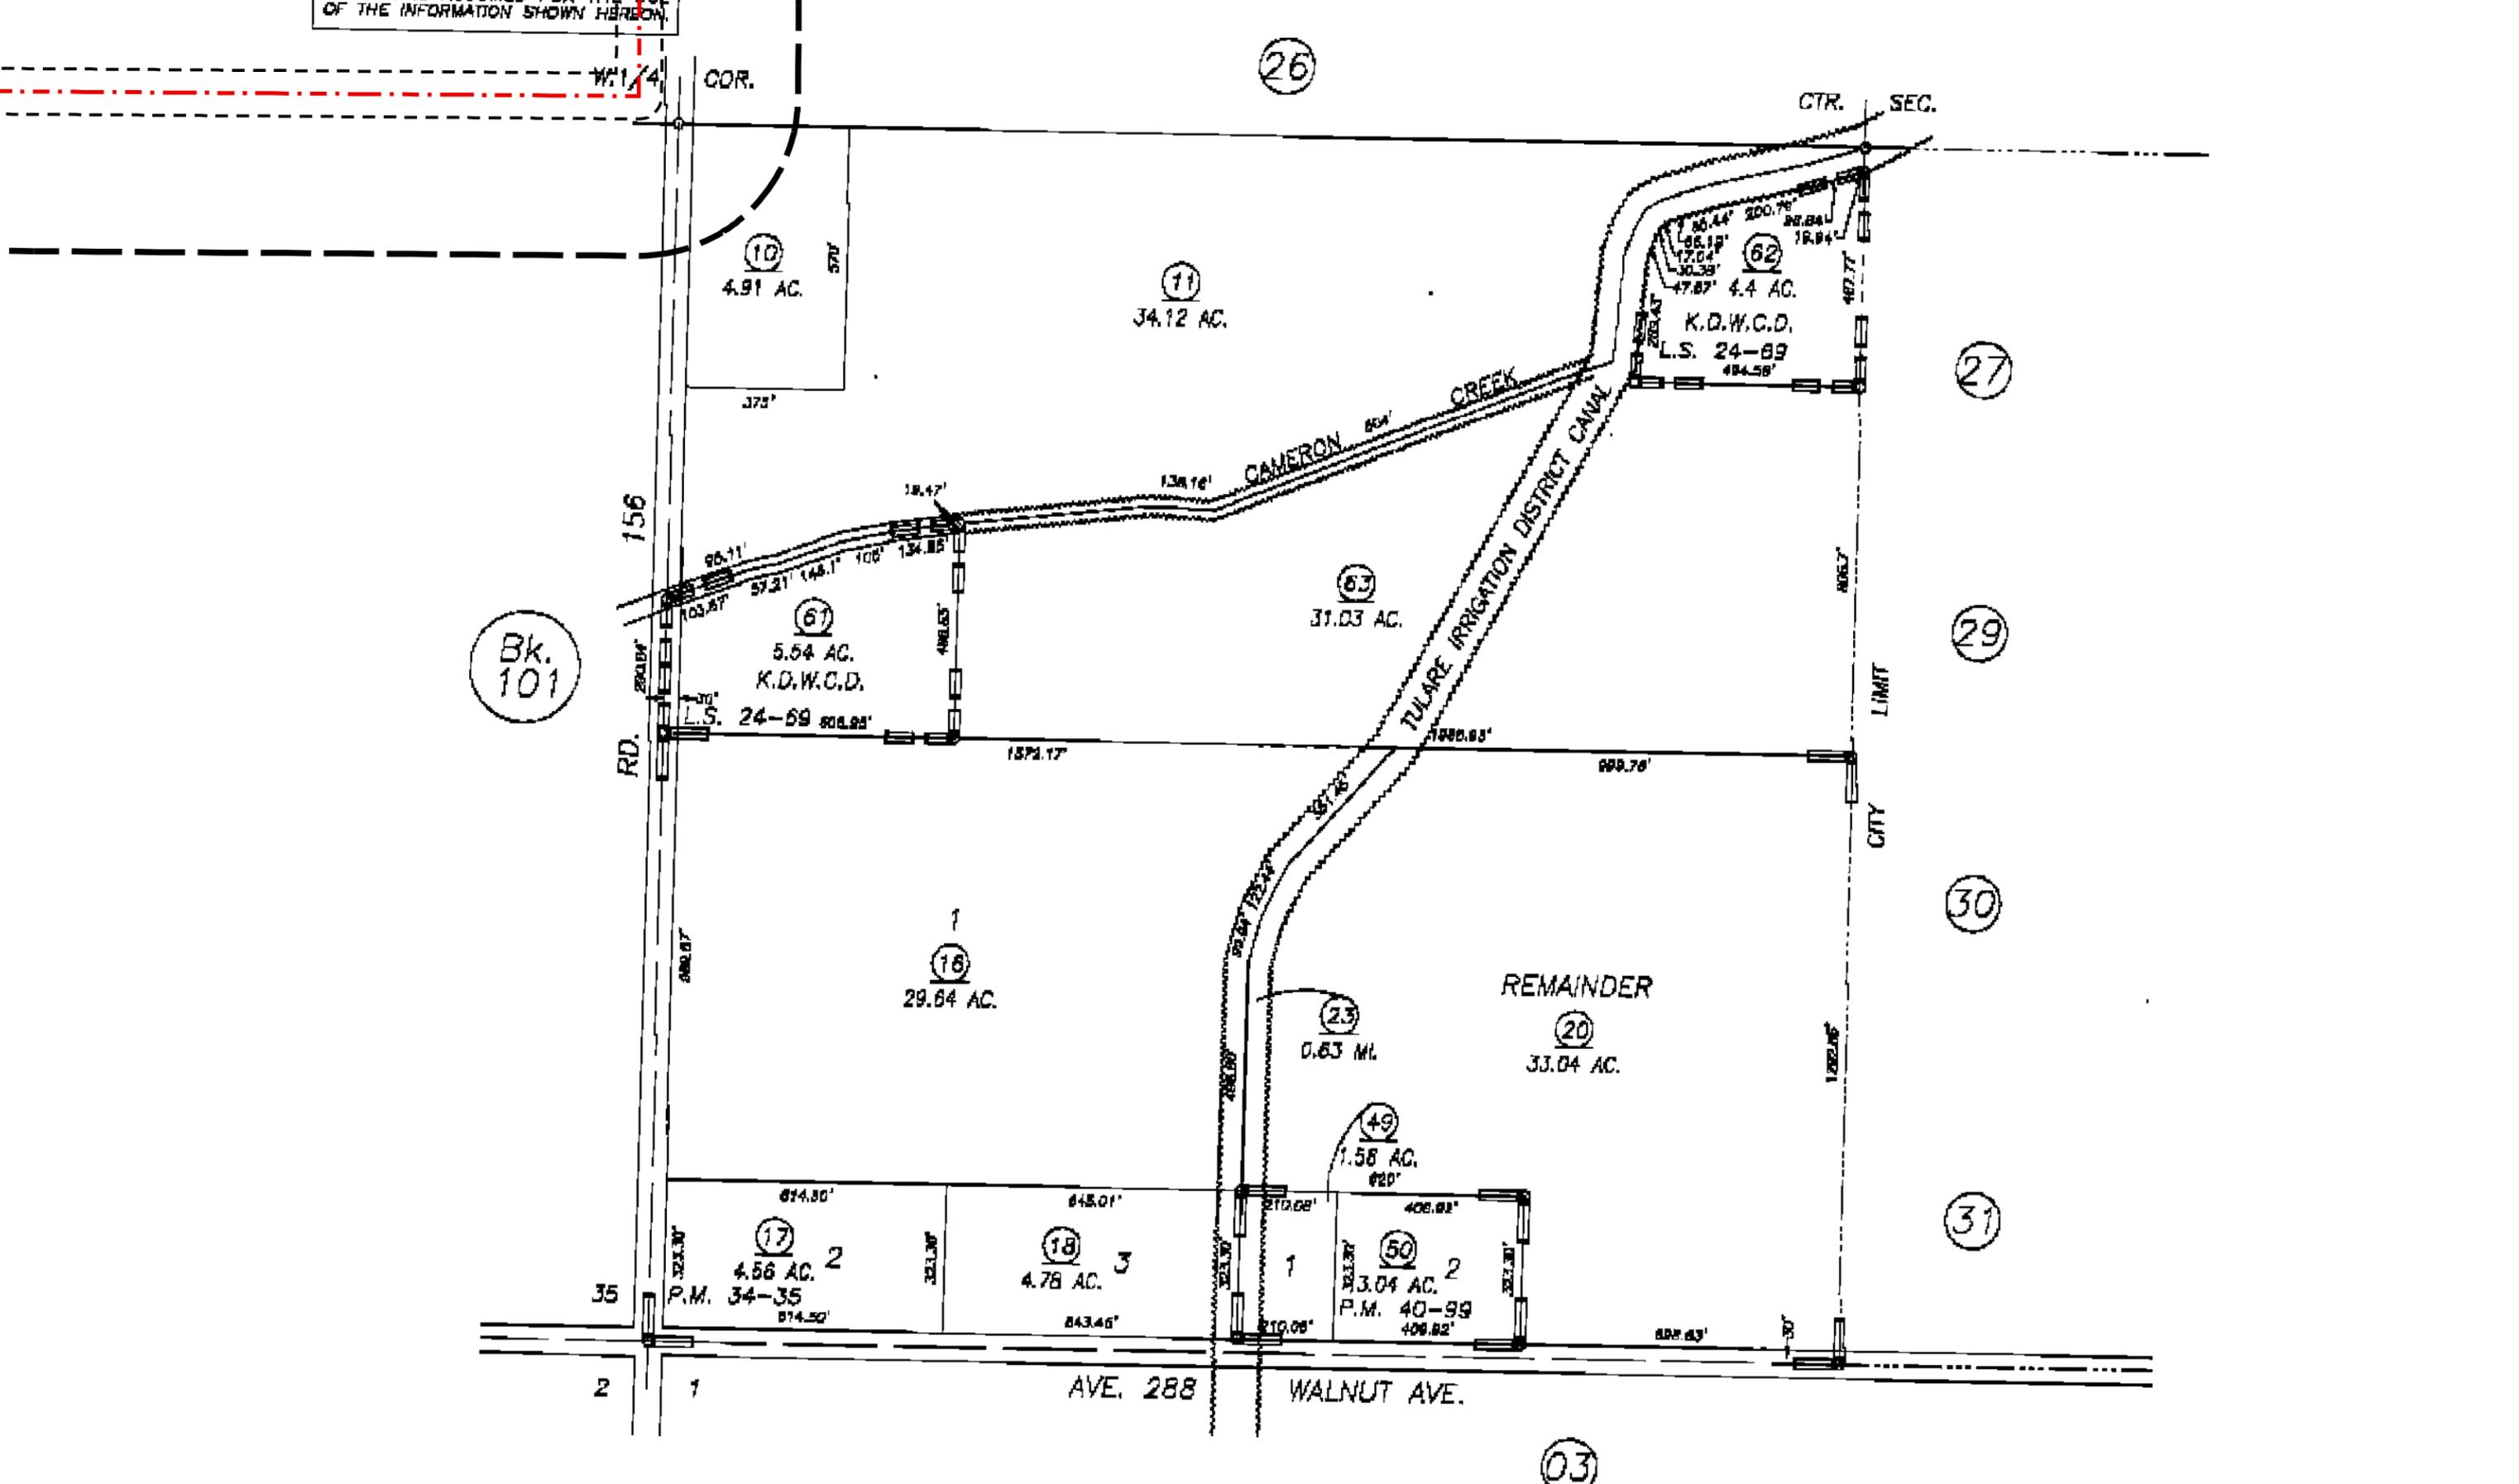


- - - Proposed Route Centerline (03-07-2008 REV 2)  
 100 Ft./150 Ft. Right of Way  
 300 Ft. Radius Line

**San Joaquin Cross Valley Loop Transmission Project**  
**Alternative 1 Proposed Route 300 Ft. Ownership Listing**  
 Date: 03-26-2008 Revision #1



Map Source: Assessor Maps, County of Tulare, CA

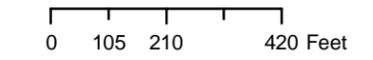

128-02  
 Tulare County, CA


Note: The proposed transmission line route depicted on this map is based on preliminary engineering and is subject to change based upon final engineering as well as regulatory review and approval.

**DISCLAIMER**  
 THIS MAP WAS PREPARED FOR LOCAL PROPERTY ASSESSMENT PURPOSES ONLY AND THE PARCELS SHOWN HEREON MAY NOT COMPLY WITH STATE AND LOCAL SUBDIVISION ORDINANCES, AND NO LIABILITY IS ASSUMED FOR THE USE OF THE INFORMATION SHOWN HEREON.

N1/2 OF NE1/4 SEC.36, T.18S., R.25E., M.D.B.&M.

Tax Area Codes 128-25  
 008-011 008-022  
 008-024 008-025  
 087-003 153-027

Bk. 103

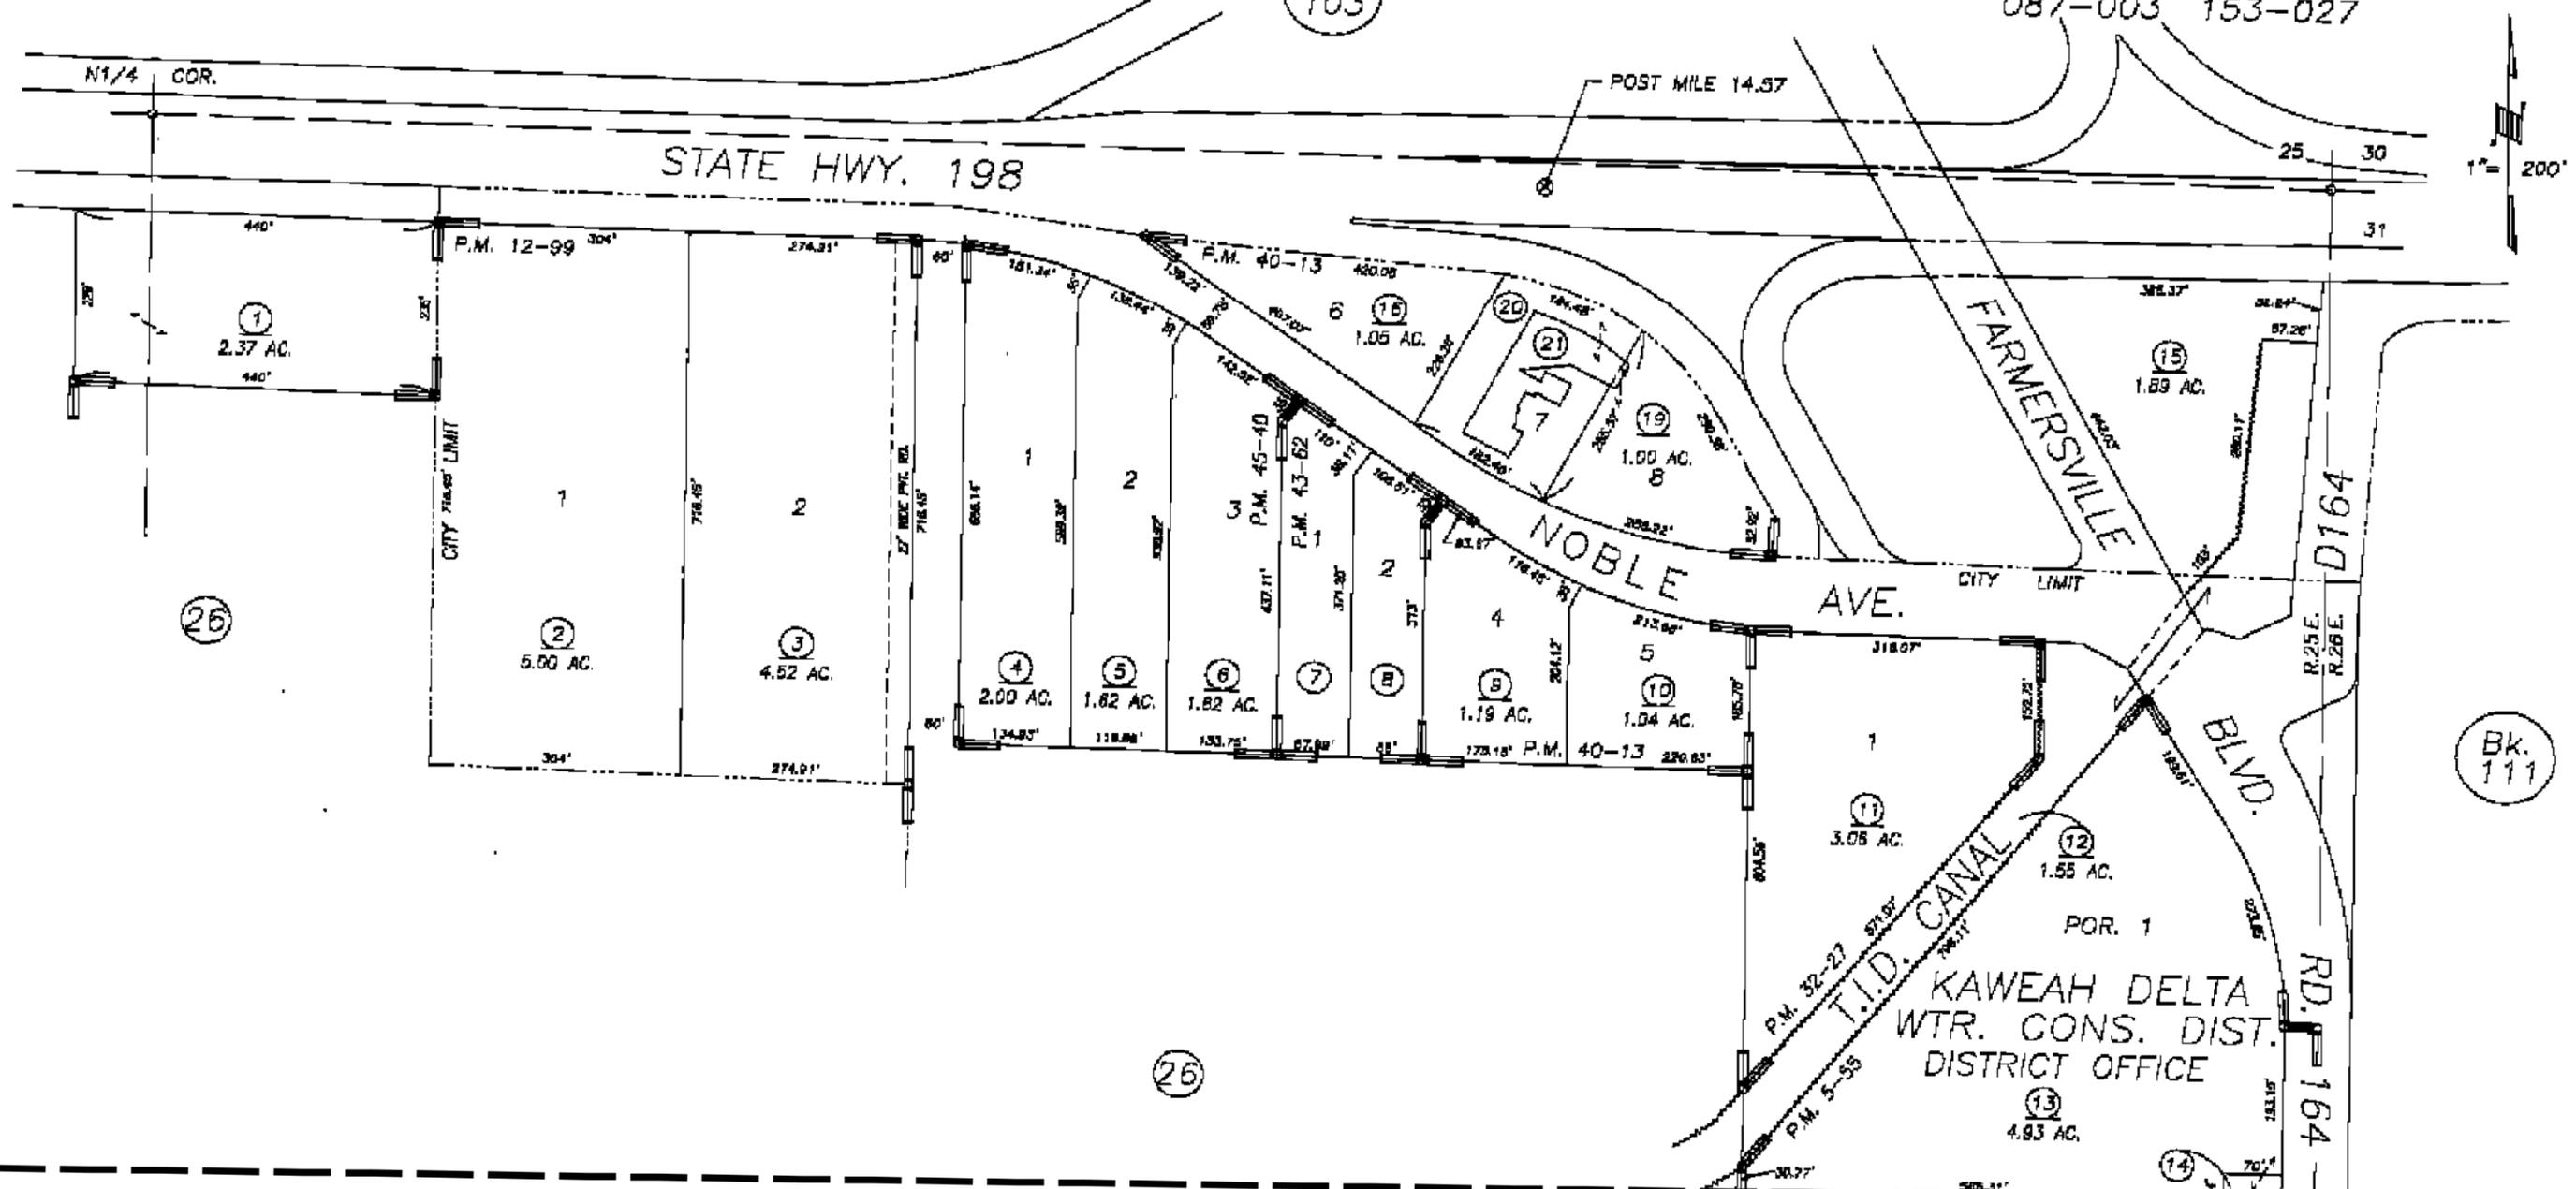

POR. PARCEL MAP NO. 455, P.M. 5-55  
 POR. PARCEL MAP NO. 1198, P.M. 12-99  
 PARCEL MAP NO. 3126, P.M. 32-27  
 PARCEL MAP NO. 3909, P.M. 40-13  
 PARCEL MAP NO. 4258, P.M. 43-62  
 PARCEL MAP NO. 4435, P.M. 45-40

VICINITY OF FARMERSVILLE  
 ASSESSOR'S MAPS BK. 128 , PG. 25  
 COUNTY OF TULARE, STATE OF CALIFORNIA, U.S.A.

NOTE: Assessor's Parcel Numbers Shown in Circles  
 Assessor's Block Numbers Shown in Ellipses


1	123	T.R.A.C. CHANGE	07/18/2008	PHN
		REVISION	DATE	TECH

--- Proposed Route Centerline (03-07-2008 REV 2)  
 [---] 100 Ft./150 Ft. Right of Way  
 [---] 300 Ft. Radius Line

**San Joaquin Cross Valley Loop Transmission Project**  
**Alternative 1 Proposed Route 300 Ft. Ownership Listing**  
 Date: 03-26-2008 Revision #1



Map Source: Assessor Maps, County of Tulare, CA

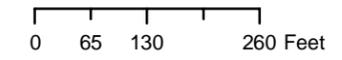

128-25  
 Tulare County, CA


Note: The proposed transmission line route depicted on this map is based on preliminary engineering and is subject to change based upon final engineering as well as regulatory review and approval.

2008LE8047  
 3/26/2008

PREPARED FOR LOCAL GOVERNMENT PURPOSES ONLY. THE INFORMATION SHOWN HEREON MAY NOT BE ACCURATE AND LOCAL FINANCES, AND NOT BE USED FOR THE USE OF ANY OTHER AGENCY OR PERSON NOT SHOWN HEREON.

008-022  
008-025  
087-003  
153-027

Bk. 103

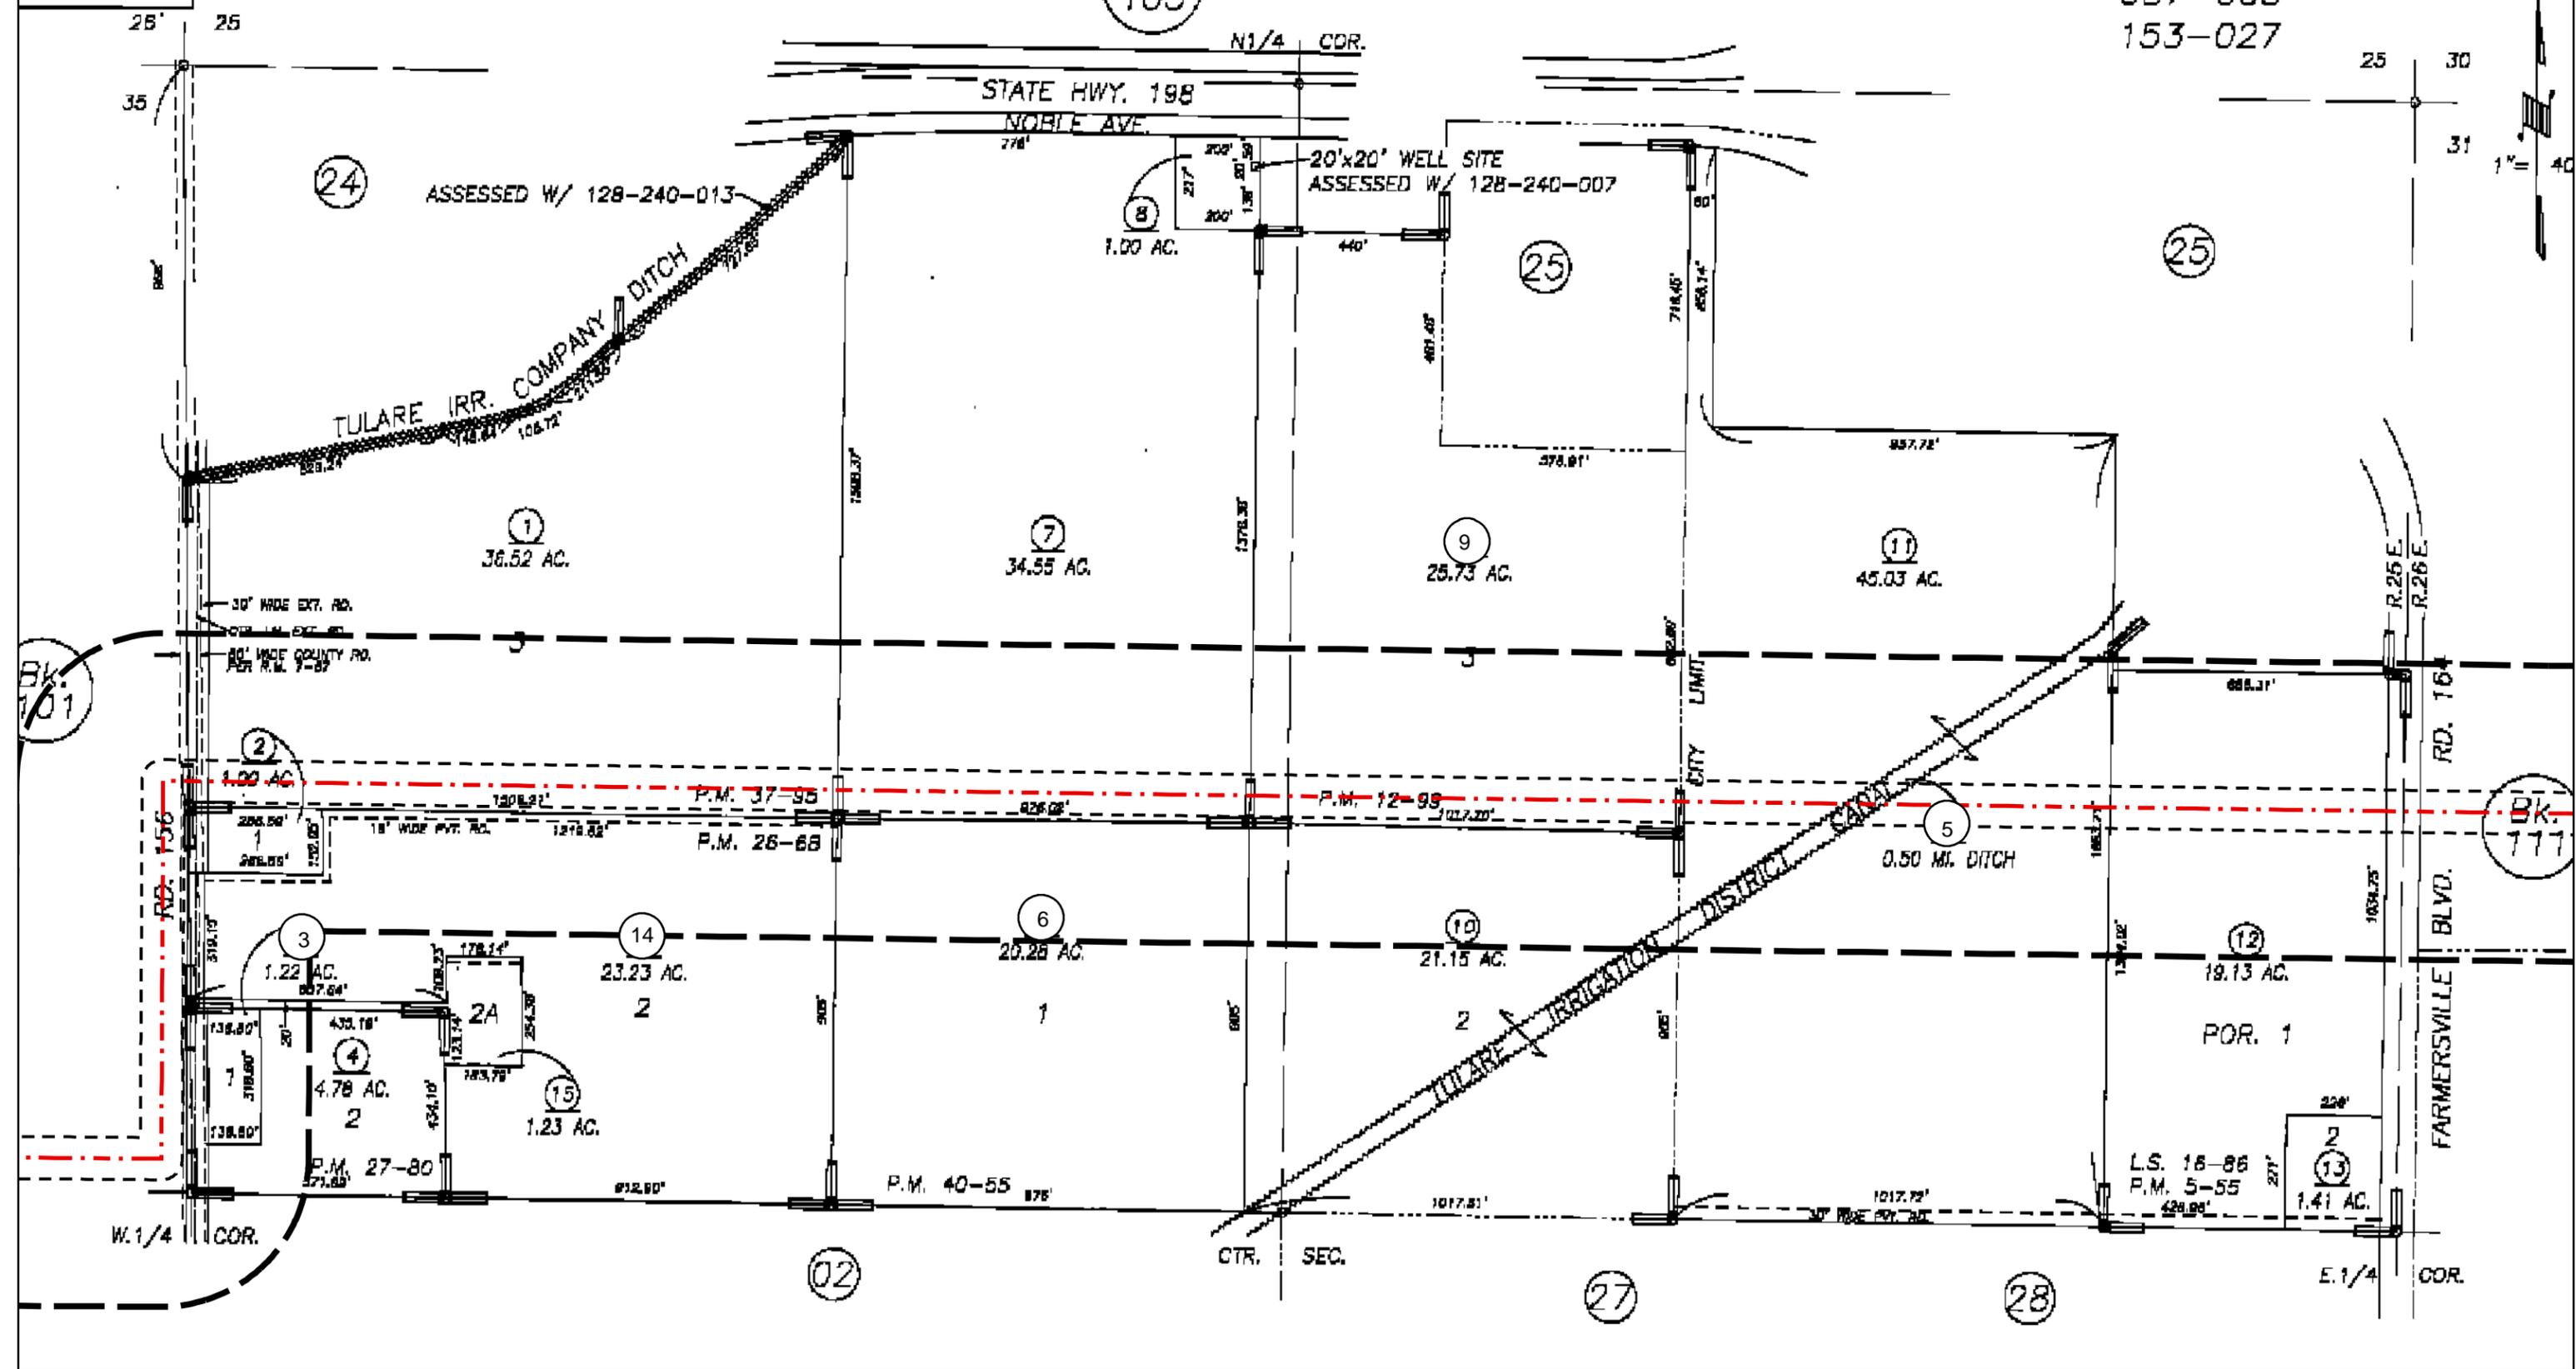

--- Proposed Route Centerline (03-07-2008 REV 2)  
 - - - 100 Ft./150 Ft. Right of Way  
 [ ] 300 Ft. Radius Line

**San Joaquin Cross Valley Loop Transmission Project  
 Alternative 1 Proposed Route 300 Ft. Ownership Listing  
 Date: 03-26-2008 Revision #1**



Map Source: Assessor Maps, County of Tulare, CA

0 137.5 275 550 Feet

128-26  
Tulare County, CA

Note: The proposed transmission line route depicted on this map is based on preliminary engineering and is subject to change based upon final engineering as well as regulatory review and approval.