

Traffic Control Permit (TCP) Multiple Location List

(Franchise Utility Company Only - May Not Be submitted By Contractor)

APPROVED
THE CITY OF SAN DIEGO

TRAFFIC CONTROL PERMIT

To: City of San Diego, Traffic Permit Section

Date: 5/16/2017

ORIGINAL PERMIT MUST BE KEPT ON JOB SITE

MAY 18 2017

SDG&E ON JOB SITE Phone No: 619-778-2405

CITY OF SAN DIEGO

Contact Person: Rod Nelson

Development Services
Engineering Division
Traffic Safety Section

W.O. or Account #: Permit #

Fax: _____

TCP No. _____

City Use Only

Authorized #

By Felipe Avila/RJ

Yes No

Date Reviewed

5/13/17

TYPE OF WORK

- 1 = Lane Closure
- 2 = Street Closure
- 3 = Sidewalk Closure
- 4 = Alley Closure
- 5 = Parking Lane
- 6 = Detour
- 7 = Trenching
- 8 = Flagging

| Location | From | To | Start Date * | End Date * | Work Hours ** | Thomas Bros. | Type of Work |
|-----------------|-----------------|--------------|--------------|------------|-----------------|---------------------|--------------|
| Carroll Road | Scranton St | Fenton Road | 5/21/17 | 6/9/17 | 9:00PM - 5:00AM | 1208-F7, G7, H7, J7 | 1,5,7,8 |
| Camino Santa Fe | Construction Ct | Trade Street | 5/21/17 | 6/9/17 | 9:00PM - 5:00AM | 1208 J7, 1228 J1 | 1,5,7,8 |
| | | | | | | | |
| | | | | | | | |
| | | | | | | | |
| | | | | | | | |
| | | | | | | | |
| | | | | | | | |

Comments: Vault crew - Phases 2, 6, 11 and 28 only (Phases 11 and 28 from previously approved permit) (Sunday - Thursday night work, 9pm - 5am)

Must be submitted a minimum of 2 working days prior to start of work. All columns must be filled out for proper authorization

Fax or mail to: City of San Diego • Traffic Control Permit Section • 1222 First Avenue, MS 501 • San Diego, CA 92101. Fax (619) 446-5489 Office (619) 446-5150

* Work Days: Monday Through Friday ** Work Hours : 8:30 AM - 3:30PM. Unless other hours are preapproved)

No Work on Saturdays, Sundays, or Holidays Unless Approved and Noted In Comments

Minimum of 5 working days required for construction work which affects traffic signal e-mail info to: ds@sdge.com

JVCC

ds@sdge.com


ATTENTION UTILITY COMPANY

Signal on Plash: Carroll Rd & Camino Santa Fe
** No work 5/25/17 City Holiday*

Special Inspection Fees May Be Applied By City of San Diego For Any Night or Weekend Work.

ALL CONTRACTORS MUST BE MAINTAINED BY THE CITY OF SAN DIEGO. FAILURE TO COMPLY WITH THESE REQUIREMENTS WILL BE CAUSE FOR THE CANCELLATION OF THE CONTRACT.

NOTE: CONTRACTOR WILL COORDINATE ALL WORK WITH RESIDENTS PRIOR TO START OF WORK.
 NOTE: CONTRACTOR WILL COORDINATE ALL WORK WITH BUSINESSES PRIOR TO START OF WORK.

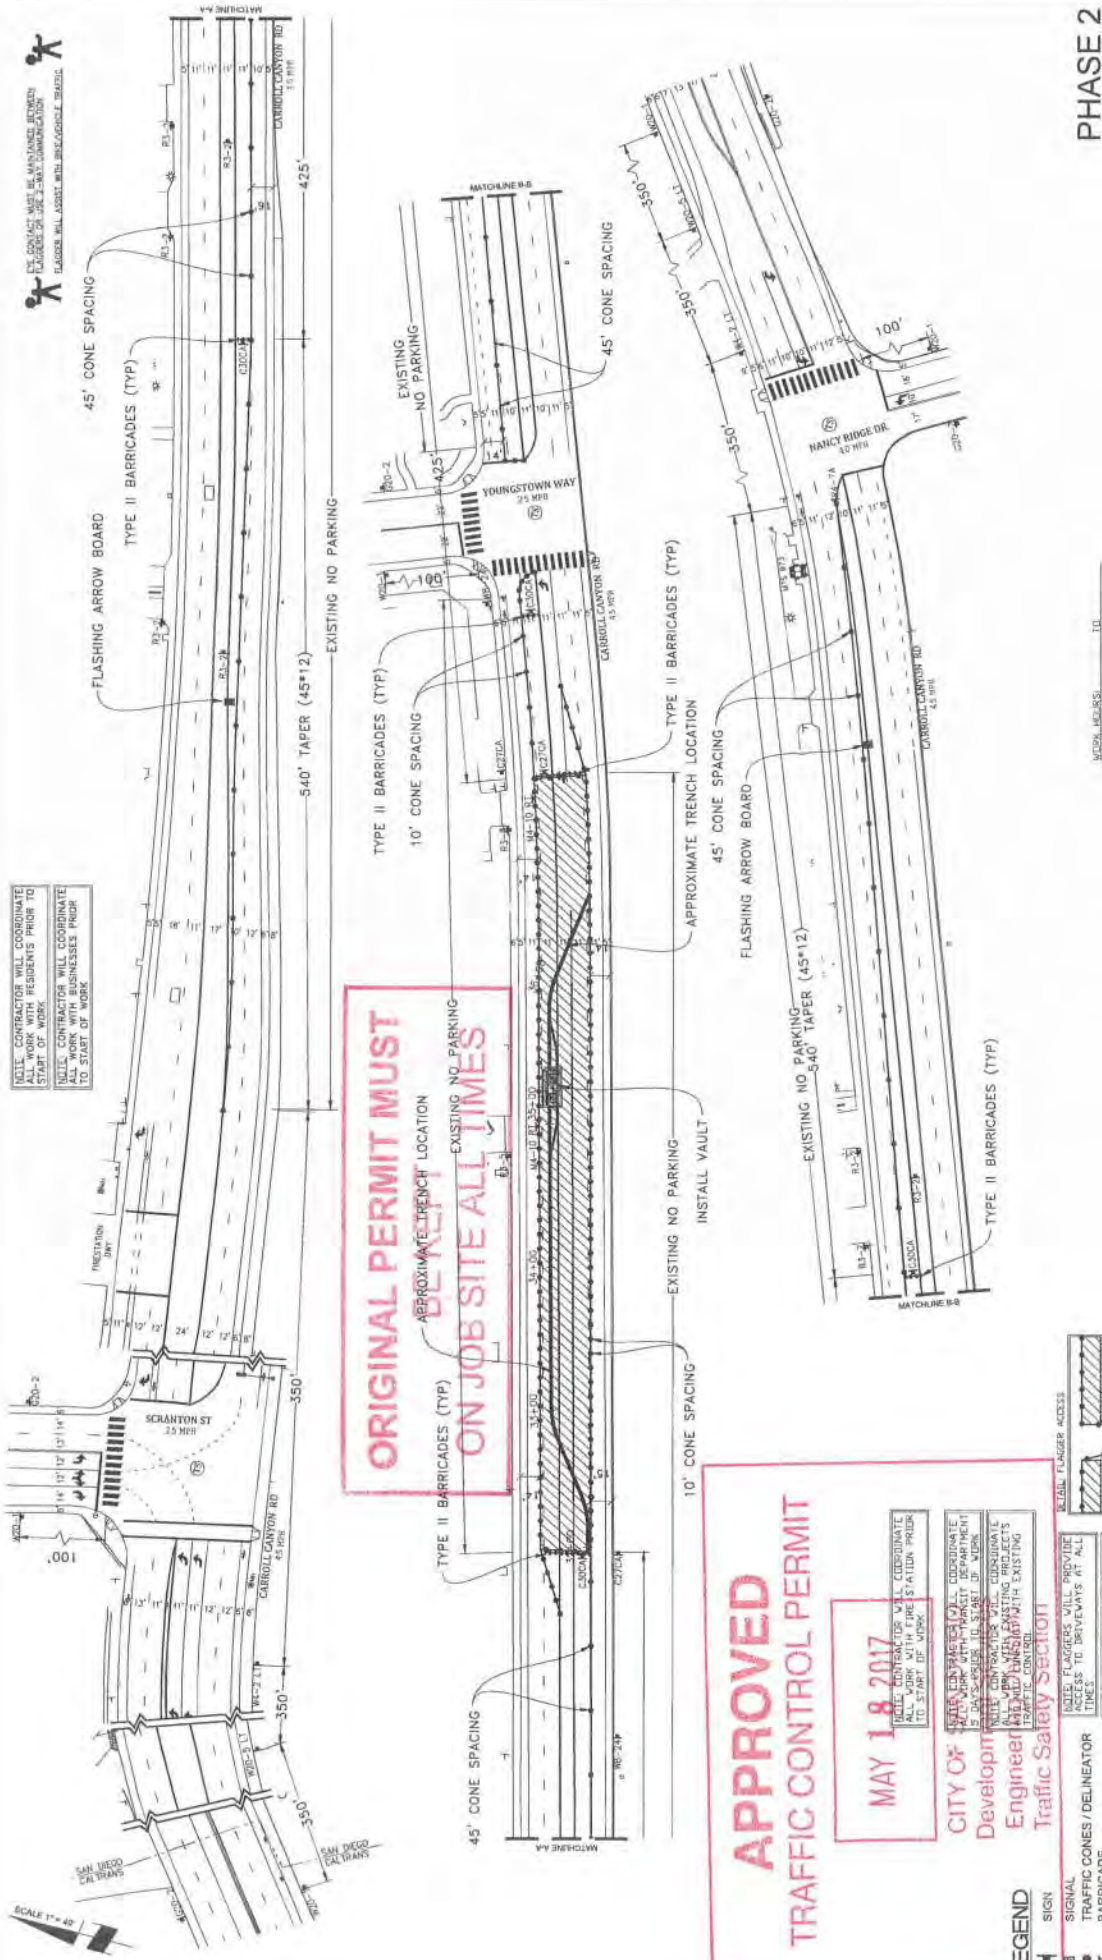

ORIGINAL PERMIT MUST BE KEPT ON JOB SITE ALL TIMES

APPROVED TRAFFIC CONTROL PERMIT


MAY 18 2017

CITY OF SAN DIEGO
 Development Engineering
 Traffic Safety Section

NOTE: CONTRACTOR WILL COORDINATE ALL WORK WITH FIRE STATION PRIOR TO START OF WORK.
 NOTE: CONTRACTOR WILL COORDINATE ALL WORK WITH BUSINESSES PRIOR TO START OF WORK.
 NOTE: CONTRACTOR WILL COORDINATE ALL WORK WITH EXISTING PROJECTS PRIOR TO START OF WORK.

LEGEND

| | |
|--|----------------------------|
| | SIGNAL |
| | TRAFFIC CONES / DELINEATOR |
| | BARRICADE |
| | FLAGGER |
| | FLASHING ARROW SIGN |
| | WORK ZONE |
| | BUS STOP |

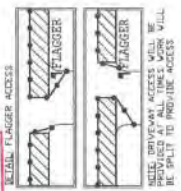


PHASE 2

MR. T. SURVEYORS, INC.
AIRX
 2500 EAST EL MONTE AVENUE, SUITE C
 ESCOBEDO, CA 92027
 PHONE: (760) 480-8047
 CELL: (760) 480-8048

Gail McMorrin
 President


PROJECT NAME: TL23071 - SYCAMORE CANYON SUBSTATION TO PENASQUITOS - 230 KV UNDERGROUND
DATE: Mar. 6, 2017
DESIGNED BY: Clint Jones
TYPE OF WORK: TRENCHING / CONDUIT
DRAWN FOR: CITY OF SAN DIEGO
THOMAS GRID#: -
ARX JOB#: X160218
MISOPOTHOLES#:

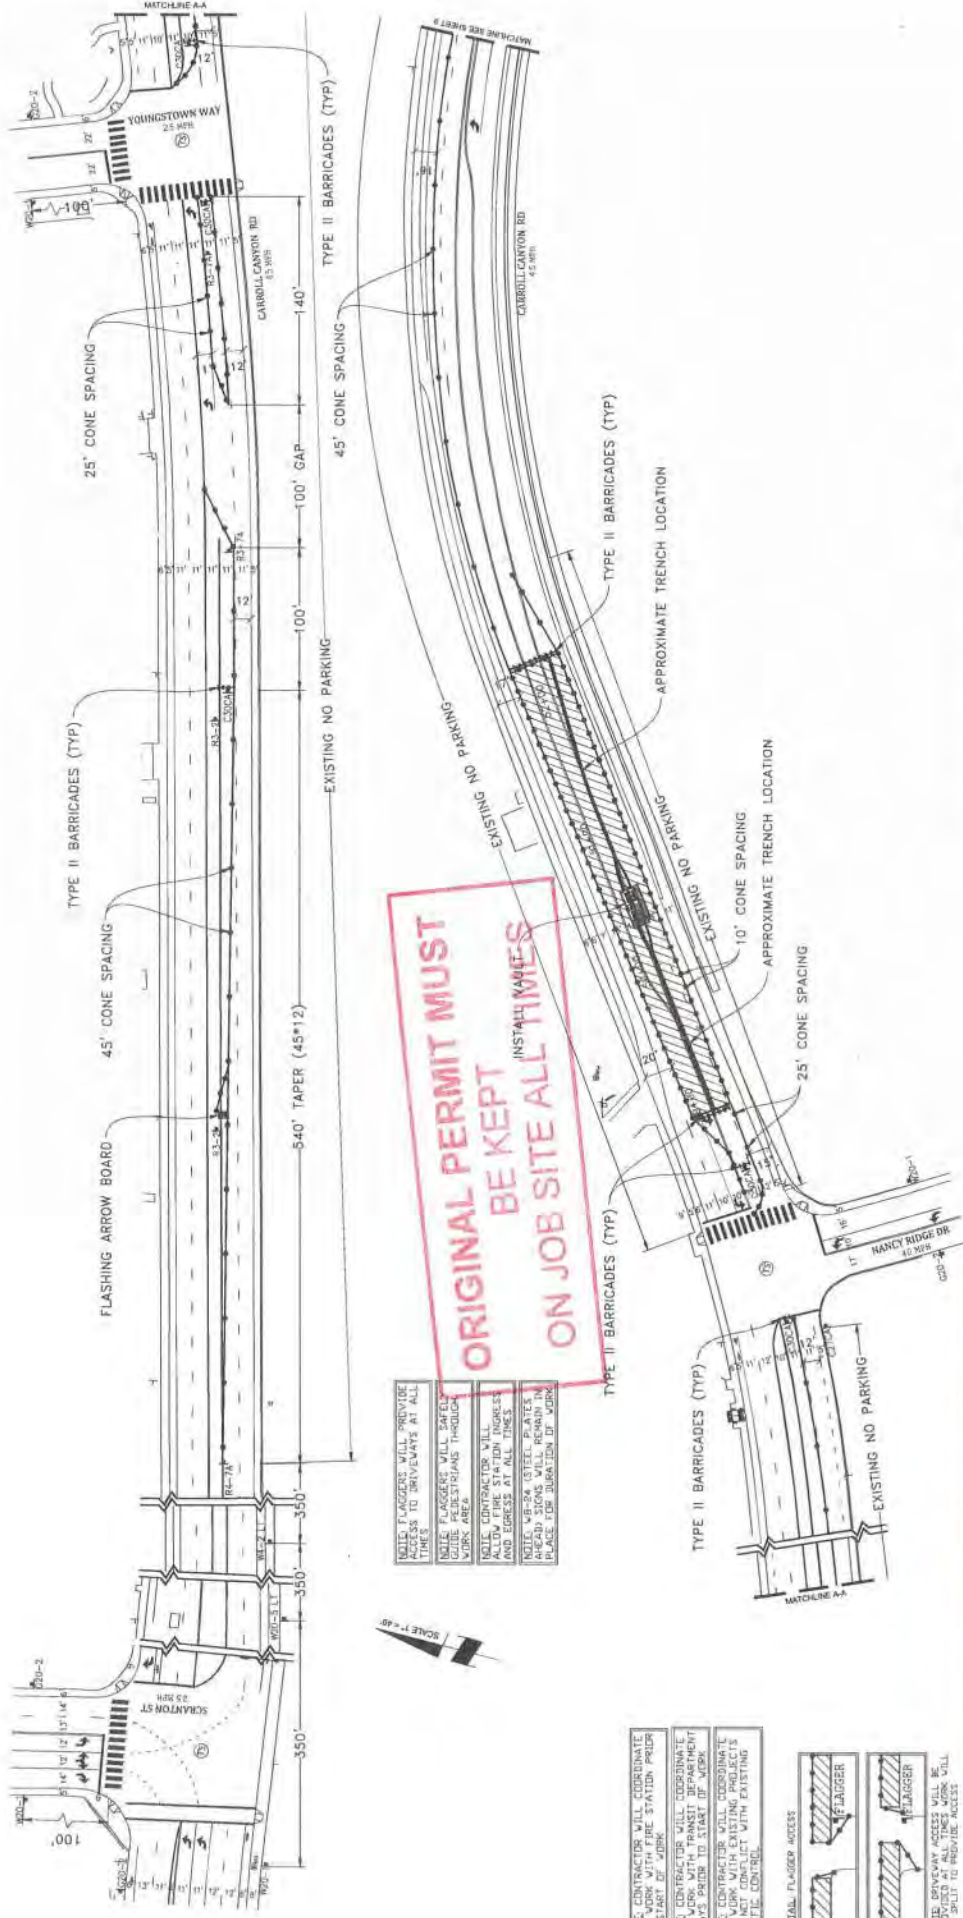

ORIGINAL PERMIT MUST BE KEPT ON JOB SITE ALL TIMES

NOTE: FLAGGERS WILL PROVIDE ACCESS TO DRIVEWAYS AT ALL TIMES
 NOTE: CONTRACTORS WILL ALLOW FIRE STATION INGRESS AND EGRESS AT ALL TIMES
 NOTE: WB-84 STEEL PLATES AHEAD SIGNS WILL REMAIN IN PLACE FOR DURATION OF WORK

NOTE: CONTRACTOR WILL COORDINATE ALL WORK WITH FIRE STATION PRIOR TO START OF WORK

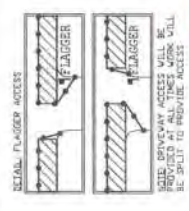

APPROVED TRAFFIC CONTROL PERMIT

MAY 18 2017

CITY OF SAN DIEGO
 Development Services
 Engineering Division
 Traffic Safety Section


NOTE: CONTRACTOR WILL COORDINATE ALL WORK WITH RESIDENTS PRIOR TO START OF WORK
 NOTE: CONTRACTOR WILL COORDINATE ALL WORK WITH BUSINESSES PRIOR TO START OF WORK

NOTE: CONTRACTOR WILL COORDINATE ALL WORK WITH RESIDENTS PRIOR TO START OF WORK
 NOTE: CONTRACTOR WILL COORDINATE ALL WORK WITH BUSINESSES PRIOR TO START OF WORK

WORK HOURS: 07:00 - 05:00

PHASE 6

| | | | |
|--|--|---|--|
| <p>AIRX QUALITY SUPERVISORS, INC. 2504 EAST EL NORTE PARKWAY, SUITE C ESCROWOOD, CA 92027 PHONE: (760) 443-3738 CELL: (760) 443-3738</p> | <p>Gail McMorrin President</p> | <p>PROJECT NAME: TL23071 - SYCAMORE CANYON SUBSTATION TO PENASQUITOS - 2.30 KV UNDERGROUND</p> | <p>DATE: Mar. 6, 2017</p> |
| | <p>TYPE OF WORK: TRENCHING / CONDUIT</p> | <p>AIRX JOB#: X160218</p> | <p>DESIGNED BY: Clint Jones</p> |
| <p>MISC/POTHOLE#:</p> | | <p>DRAWN FOR: CITY OF SAN DIEGO</p> | <p>SHEET: 008 OF 148</p> |

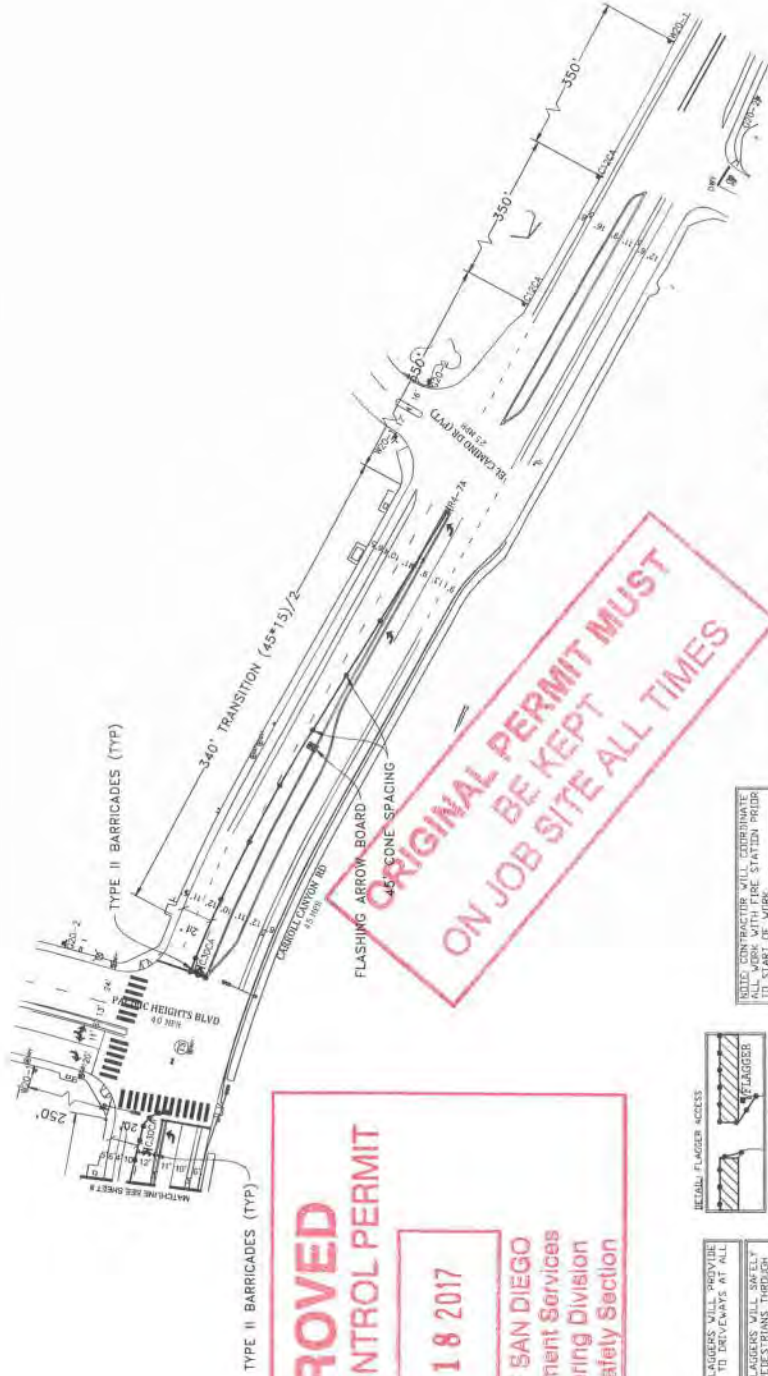

APPROVED
TRAFFIC CONTROL PERMIT

MAY 18 2017

CITY OF SAN DIEGO
 Development Services
 Engineering Division
 Traffic Safety Section

**ORIGINAL PERMIT MUST
 BE KEPT
 ON JOB SITE ALL TIMES**

- LEGEND**
- SIGNAL
 - TRAFFIC CONES / DELINEATOR
 - BARRICADE
 - FLAGGER
 - FLASHING ARROW SIGN
 - WORK ZONE
 - BUS STOP


NOTE: FLAGGERS WILL SAFELY GUIDE PEDESTRIANS THROUGH WORK AREA.



DETAIL FLAGGER ACCESS

NOTE: DRIVEWAY ACCESS WILL BE BE SPLIT TO PROVIDE ACCESS.

NOTE: CONTRACTOR WILL COORDINATE ALL WORK WITH TRANSIT DEPARTMENT 5 DAYS PRIOR TO START OF WORK.

NOTE: CONTRACTOR WILL COORDINATE ALL WORK WITH EXISTING PROJECTS THROUGH THE CITY OF SAN DIEGO TRAFFIC CONTROL.

NOTE: CONTRACTOR WILL COORDINATE ALL WORK WITH RESIDENTS PRIOR TO START OF WORK.

NOTE: CONTRACTOR WILL COORDINATE ALL WORK WITH BUSINESSES PRIOR TO START OF WORK.

WORK HOLES: ITT



PHASE 6 (CONT)

| | | |
|---|-----------------------------------|---|
| | | DATE: Mar. 5, 2017 DESIGNED BY: Clint Jones SHEET 009 OF 148 |


SCALE 1" = 40'

ORIGINAL PERMIT MUST BE KEPT ON JOB SITE ALL TIMES

APPROVED TRAFFIC CONTROL PERMIT
MAY 18 2017
 CITY OF SAN DIEGO
 Development Services
 Engineering Division
 Traffic Safety Section

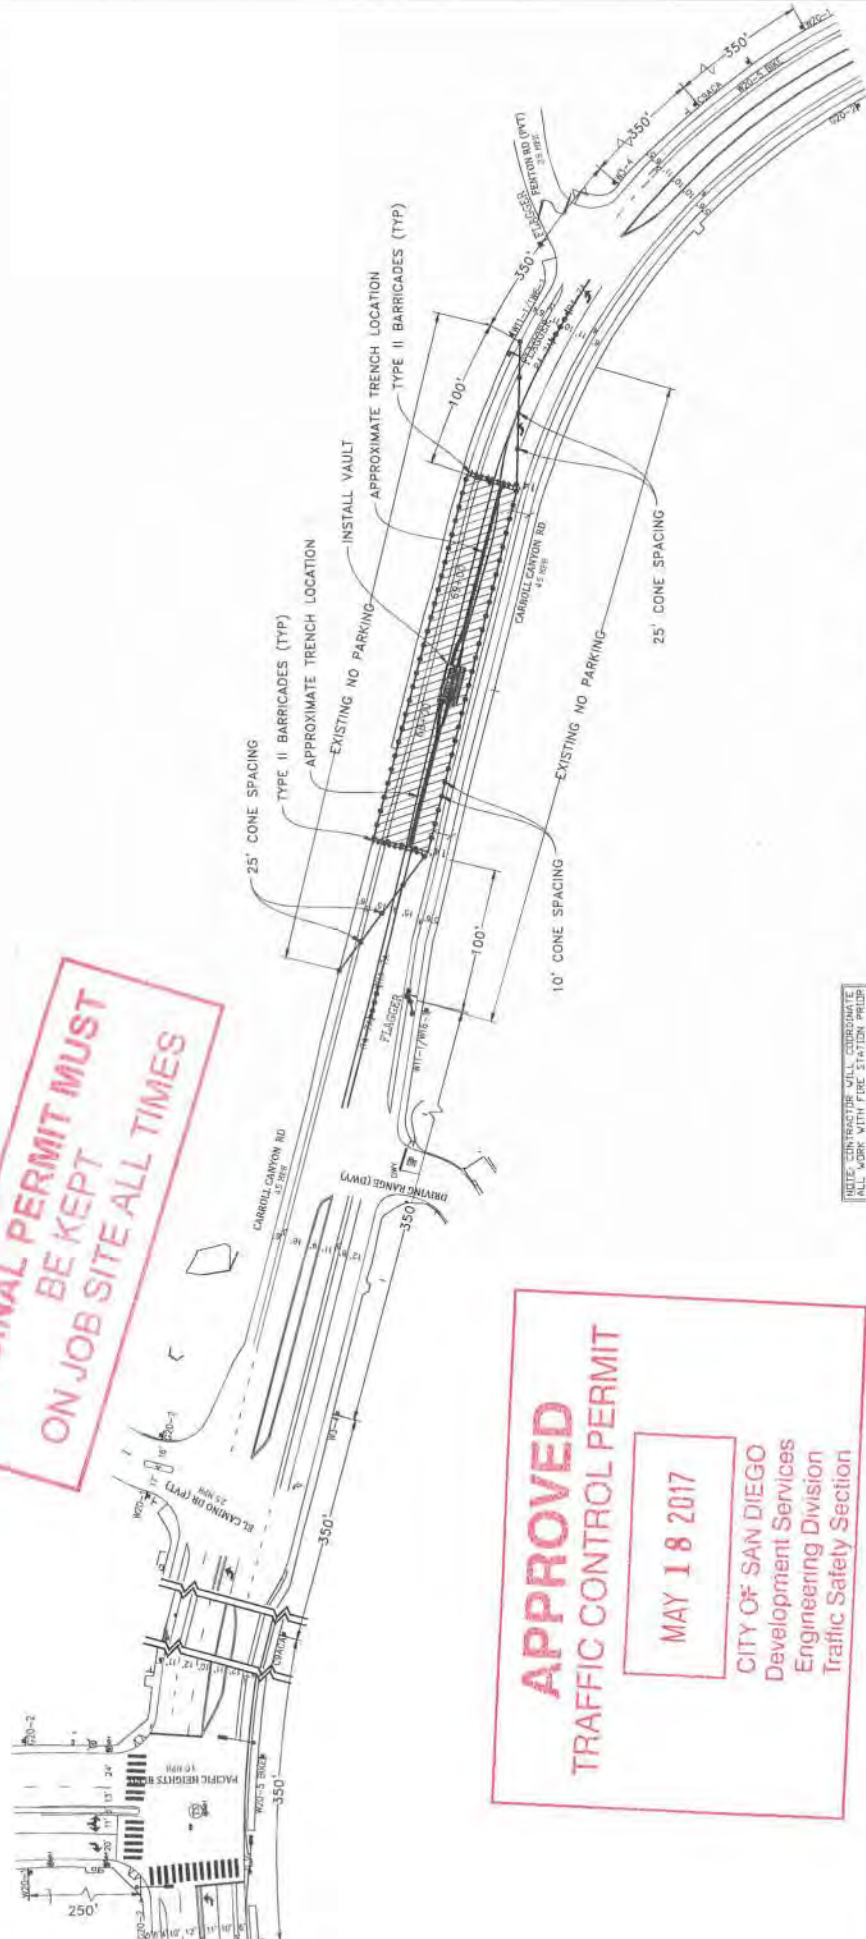

- LEGEND**
- 1 SIGN
 - 2 SIGNAL
 - 3 TRAFFIC CONES / DELINEATOR
 - 4 BARRICADE
 - 5 FLAGGER
 - 6 FLASHING ARROW SIGN
 - 7 WORK ZONE
 - 8 BUS STOP

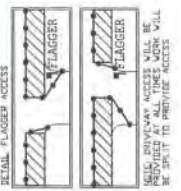

NOTE: CONTRACTOR WILL COORDINATE ALL WORK WITH FIRE STATION PRIOR TO START OF WORK


NOTE: CONTRACTOR WILL COORDINATE ALL WORK WITH RESIDENTS PRIOR TO START OF WORK

NOTE: CONTRACTOR WILL COORDINATE ALL WORK WITH BUSINESSES PRIOR TO START OF WORK

NOTE: CONTRACTOR WILL COORDINATE ALL WORK WITH FIRE STATION PRIOR TO START OF WORK

NOTE: CONTRACTOR WILL COORDINATE ALL WORK WITH RESIDENTS PRIOR TO START OF WORK

NOTE: CONTRACTOR WILL COORDINATE ALL WORK WITH BUSINESSES PRIOR TO START OF WORK

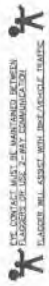

**NIGHT WORK ONLY
 PHASE 11**

LIBERTY SURVEYORS, INC.
AIRX
 328 EAST B. MORE PARKWAY, SUITE C
 ESCONDIDO, CA 92027
 PH: (951) 918-2778
 CELL: (760) 418-2778

Gail McMorrin
 President

PROJECT NAME: TL23071 - SYCAMORE CANYON SUBSTATION TO PENASQUITOS - 230 KV UNDERGROUND

AIRX JOB#: XI160218

THOMAS GRID#: -

DESIGNED BY: Clint James

DATE: Mar. 15, 2017


TYPE OF WORK: TRENCHING / CONDUIT

DRAWN FOR: CITY OF SAN DIEGO

MISC./POTHOLES#:


SHEET 016 OF 148

ORIGINAL PERMIT MUST BE KEPT ON JOB SITE ALL TIMES

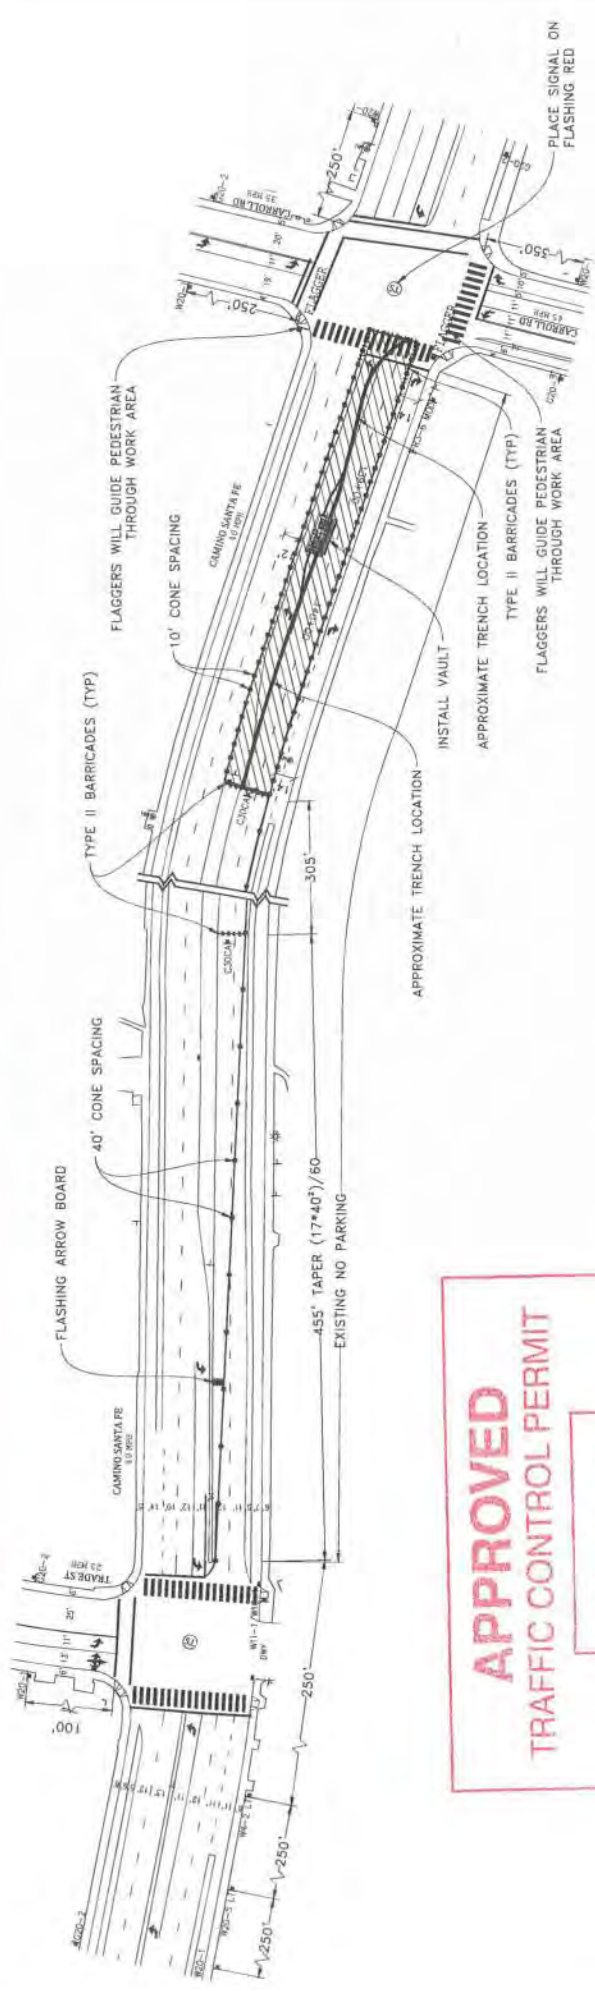

APPROVED TRAFFIC CONTROL PERMIT
MAY 18 2017
 CITY OF SAN DIEGO
 Development Services
 Engineering Division
 Traffic Safety Section

- LEGEND**
- SIGN
 - SIGNAL
 - TRAFFIC CONES / DELINEATOR
 - BARRICADE
 - FLAGGER
 - FLASHING ARROW SIGN
 - WORK ZONE
 - BUS STOP

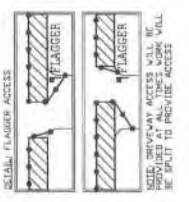

NOTE: FLAGGERS WILL PROVIDE ACCESS TO DRIVEWAYS AT ALL TIMES.

NOTE: FLAGGERS WILL SAFELY ALLOW FIRE STATION THROUGH AND EGRESS AT ALL TIMES.

NOTE: #10-24 STEEL PLATES AHEAD SIGNS WILL REMAIN IN PLACE FOR DURATION OF WORK.

NOTE: CONTRACTOR WILL COORDINATE ALL WORK WITH FIRE STATION PRIOR TO START OF WORK.

NOTE: CONTRACTOR WILL COORDINATE ALL WORK WITH TRANSIT DEPARTMENT 5 DAYS PRIOR TO START OF WORK.

NOTE: CONTRACTOR WILL COORDINATE AND NOT CONFLICT WITH EXISTING TRAFFIC CONTROL.

NOTE: CONTRACTOR WILL COORDINATE ALL WORK WITH RESIDENTS PRIOR TO START OF WORK.

NOTE: CONTRACTOR WILL COORDINATE ALL WORK WITH BUSINESSES PRIOR TO START OF WORK.

NOTE: CONTRACTOR MUST BE MAINTAINED BEHIND FLAGGER FOR USE OF COMMUNICATIONS. FLAGGER WILL ASSURE NO RELEASABLE TRAFFIC.

WORK HOLES: _____ TO _____

**NIGHT WORK ONLY
 PHASE 28**

DATE: Mar. 15, 2017
 DESIGNED BY: Clint Jones
 SHEET 037 OF 148

PROJECT NAME: TL23071 - SYCAMORE CANYON SUBSTATION TO PENASQUITOS - 230 KV UNDERGROUND
 AIRX JOB#: X160218
 TYPE OF WORK: TRENCHING / CONDUIT
 MISC/PATHOLES#:

THOMAS GRID# -
 DRAWN FOR: CITY OF SAN DIEGO

AIRX
 UTILITY SURVEYORS, INC.
 354 EAST FLORITE PARKWAY, SUITE C
 ESCOBEDO, CA 92027
 PHONE: (619) 451-0471
 CELL: (619) 18-1778

Gail McMoran
 President